




1  
35  
**Proposed Front Elevation**  
Scale: 1:100

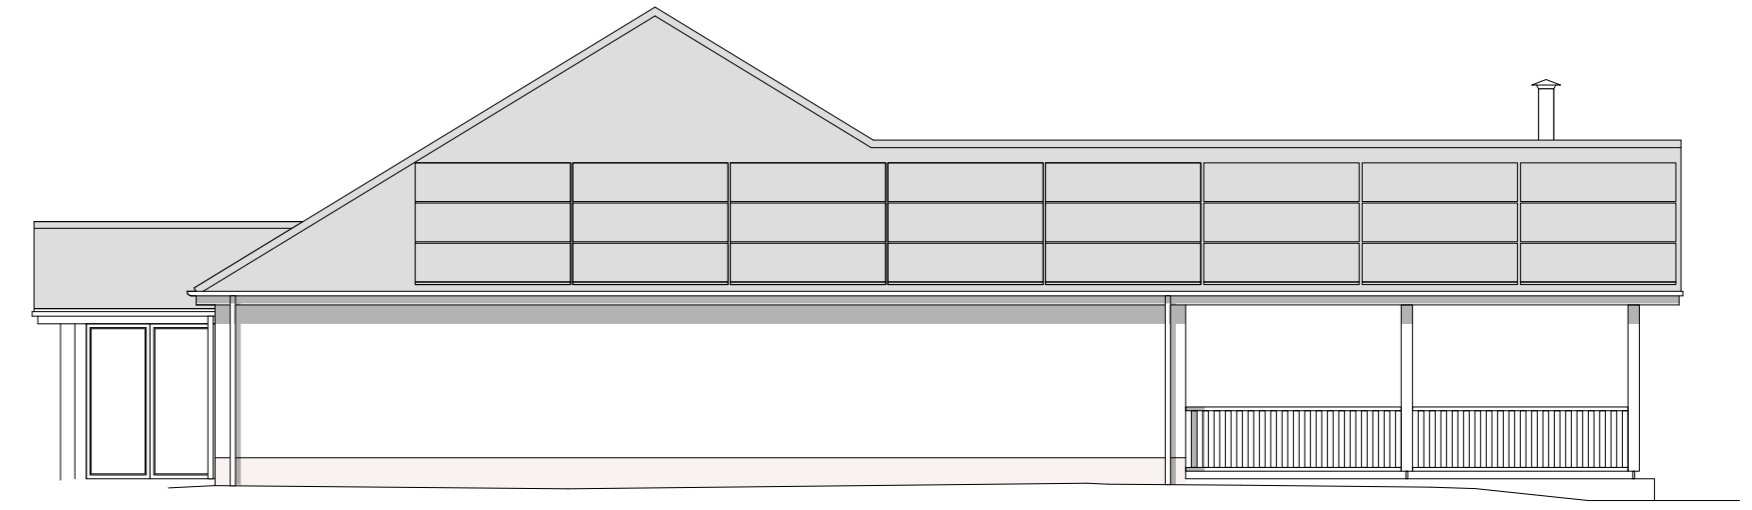


2  
35  
**Proposed Side Elevation**  
Scale: 1:100

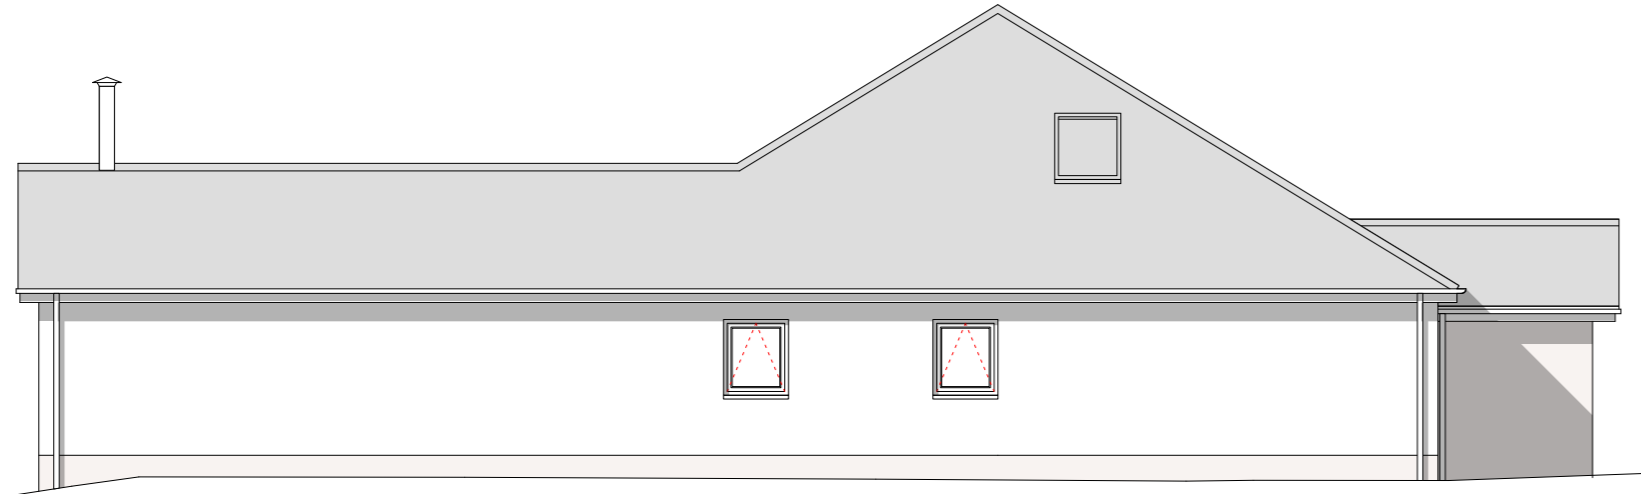


3  
25  
**Proposed Side Elevation**  
Scale: 1:100

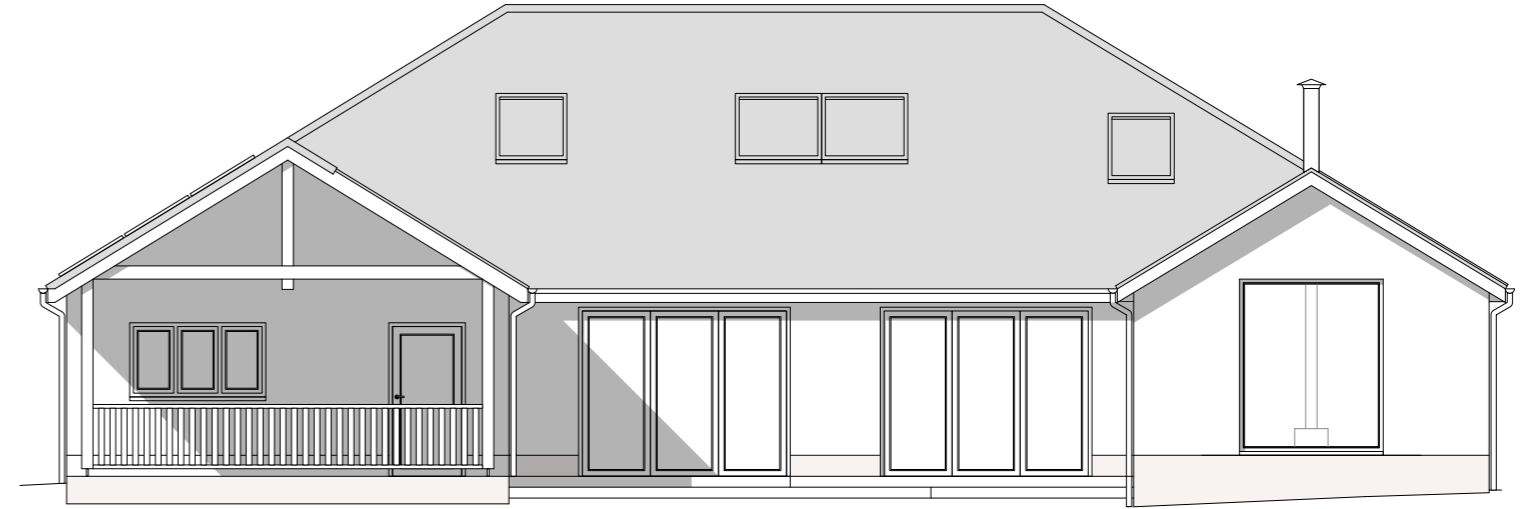

4  
25  
**Proposed Rear Elevation**  
Scale: 1:100

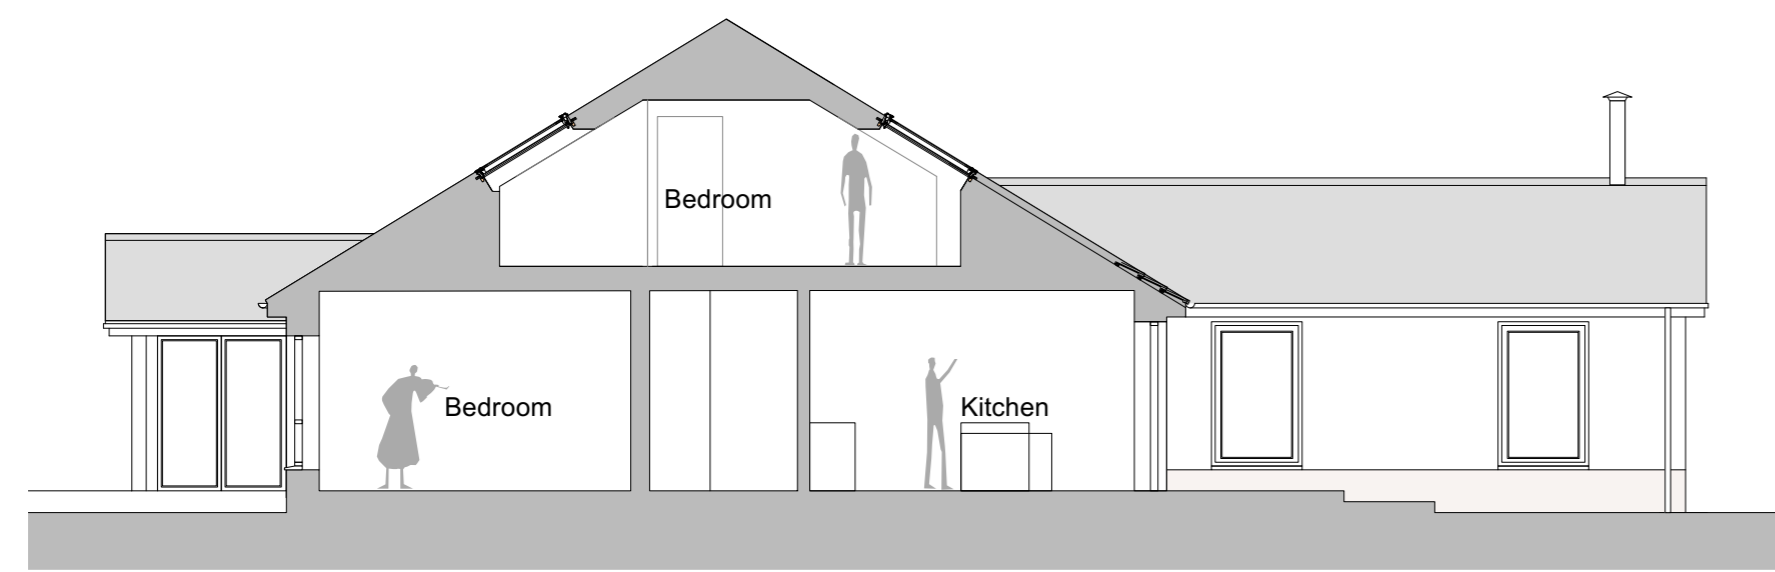


5  
35  
**Sketch Section AA**  
Scale: 1:100

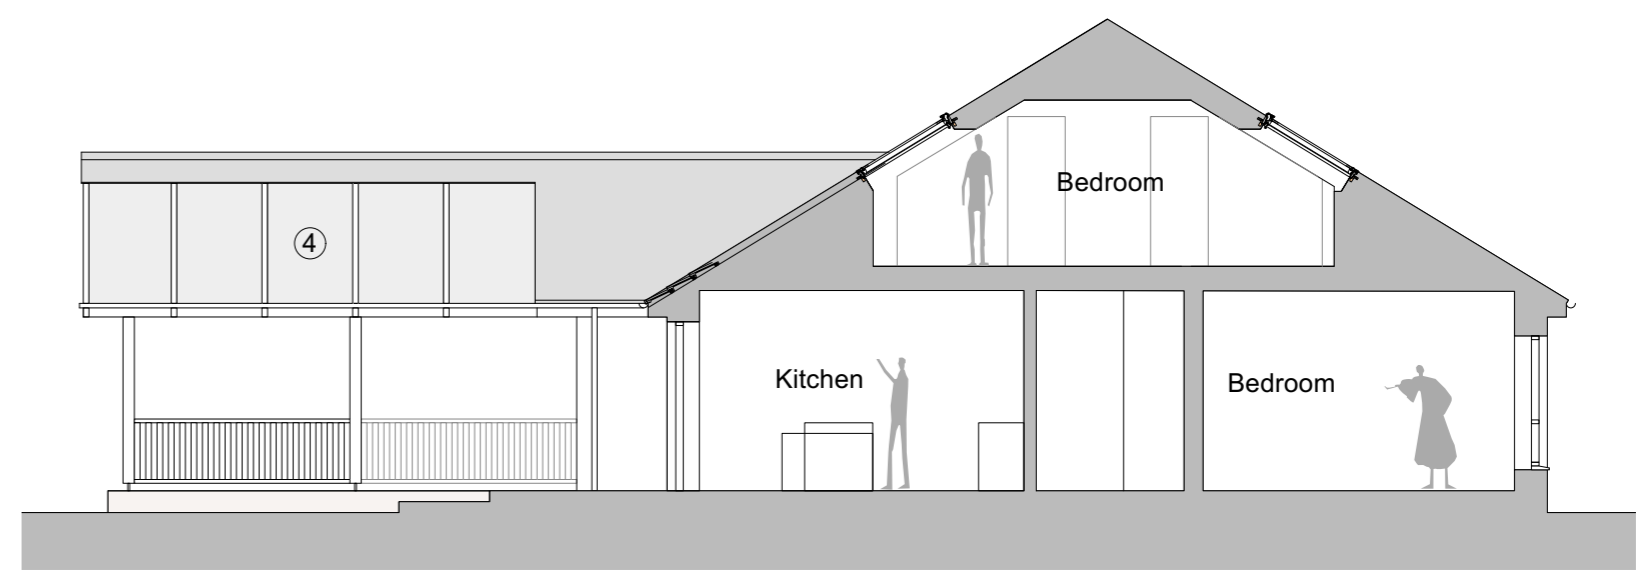

6  
35  
**Sketch Section BB**  
Scale: 1:100

**Materials**

- ① Natural Slate Roof
- ② Render (over external insulation at existing)
- ③ Powder Coated Aluminium Windows
- ④ Glazed Roof at Veranda

Project 38 Broadshard Lane Ringwood BH24 1RS	Rev: 05.04.2024 Date: 22.03.2024	Materials Indicated Note:	Drawing SK04 Proposed Elevations	Date 22.03.2024	Scale on A2 1:100	Dwg No 2088.35A
			8 Brearley House 278 Lymington Road Christchurch Dorset BH23 5ET 01425 278 252 architects@duastudio.com www.duastudio.com www.newforesthouses.com			