

FIRST FLOOR PLAN
HOUSE FIRST FLOOR GIA 49.29 sq m

Dimensional survey carried out by:


**P STUBBINGTON
LAND SURVEYS LTD**

THE MEAD
DURLEY BROOK ROAD
DURLEY
SOUTHAMPTON
HAMPSHIRE
SO32 2AR

TEL : 023 8060 1876

MOBILE:-
07973 348165

EMAIL:-
PAUL@PSLANDSURVEYS.COM

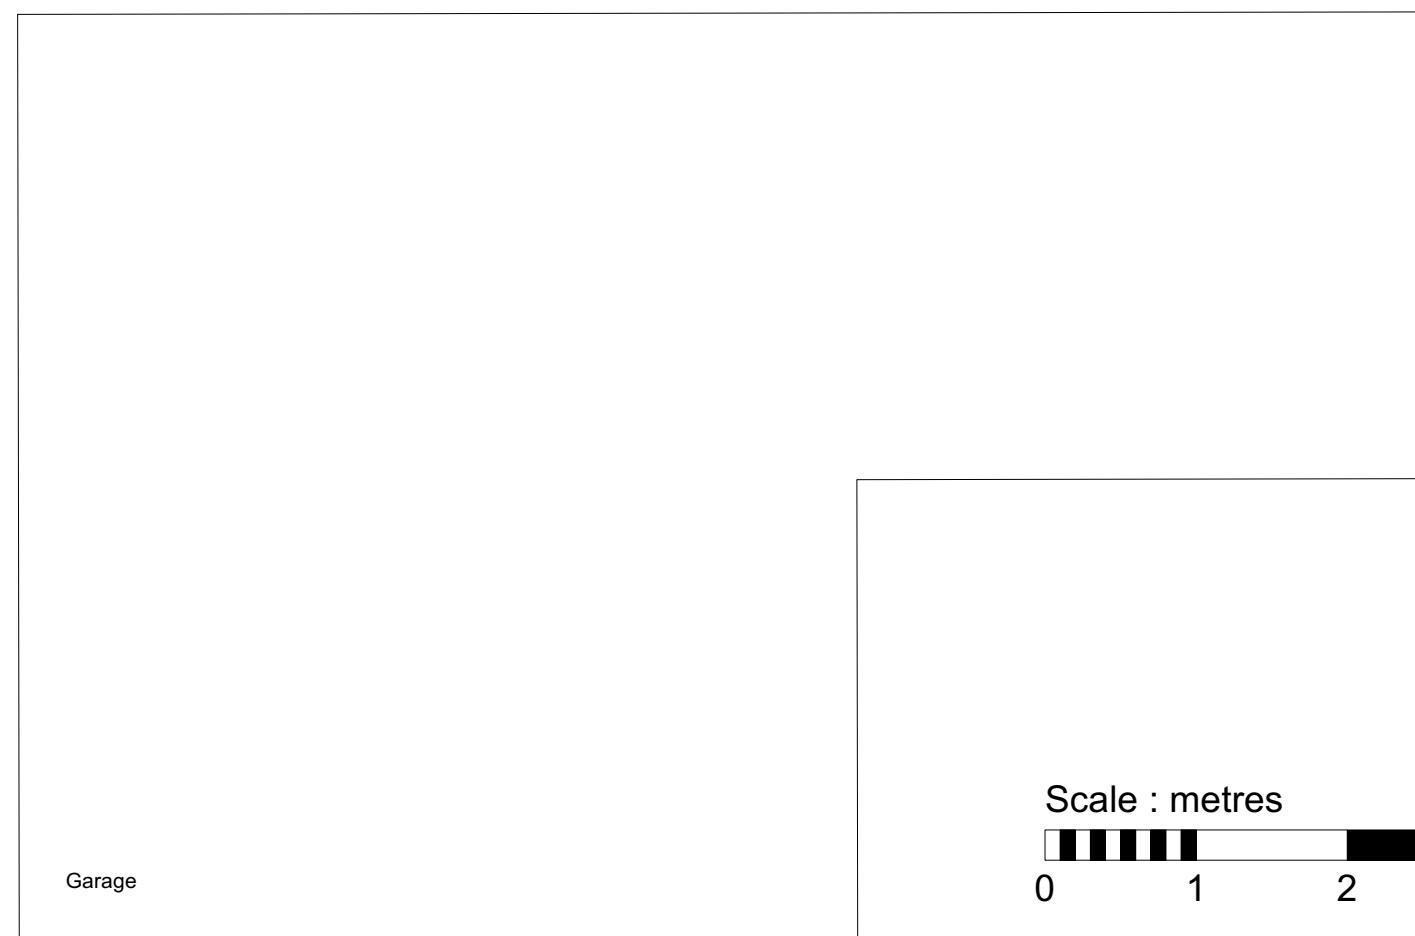

Scale : metres



Rev: Date: Note:

Project
38 Broadshard Lane
Ringwood
BH24 1RS

Drawing
Survey First Floor Plan

Date
01.03.2024

Scale on A2
1:50

Dwg No
2088.04

All dimensions to be checked not scaled | Ensure this is the current relevant drawing
Read against other relevant drawings | © 2022 DUA Architecture - All Rights Reserved

DUA
architect u r e L P
8 Brearley House 278 Lymington Road Christchurch Dorset BH23 5ET
01425 278 252 architects@duastudio.com
www.duastudio.com www.newforesthouses.com