


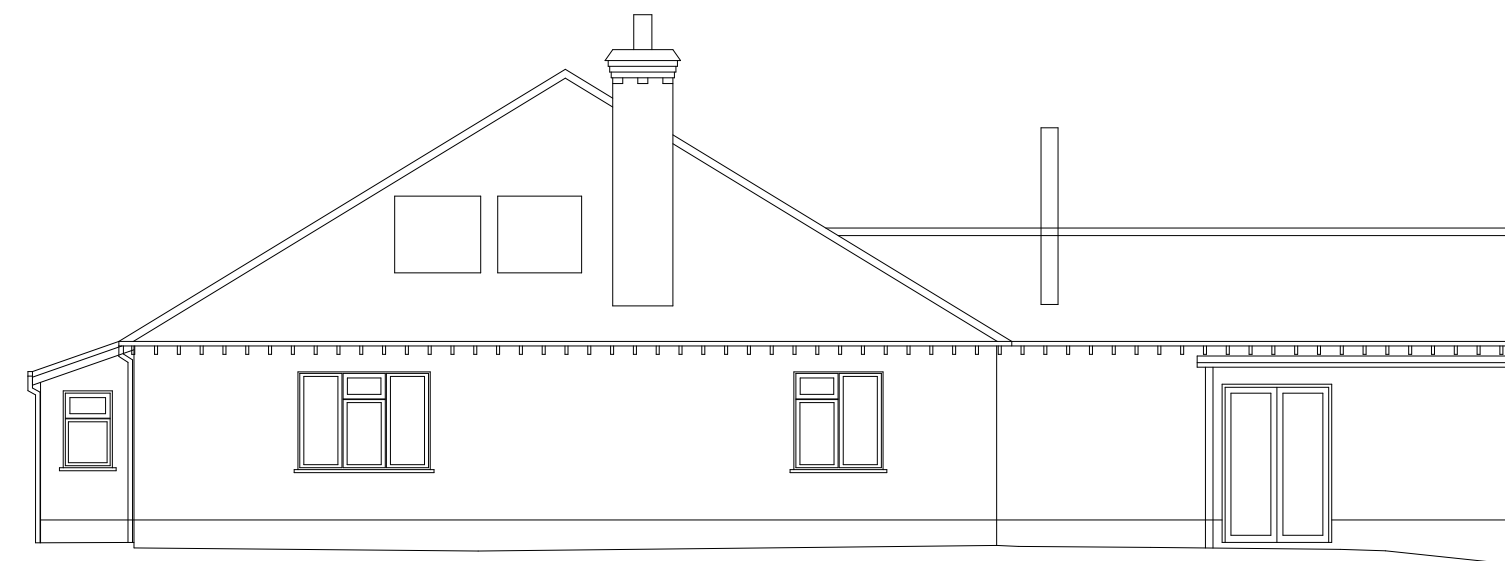

1 Existing Front Elevation
07 Scale: 1:100




2 Existing Side Elevation
07 Scale: 1:100




3 Existing Side Elevation
07 Scale: 1:100




4 Existing Rear Elevation
07 Scale: 1:100

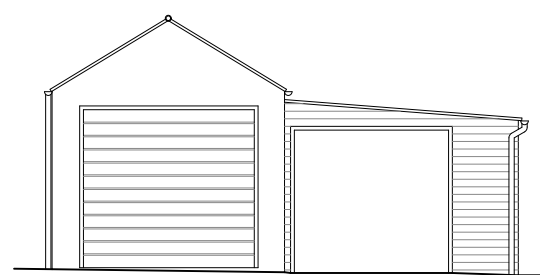


5 Existing Garage Front Elevation
07 Scale: 1:100

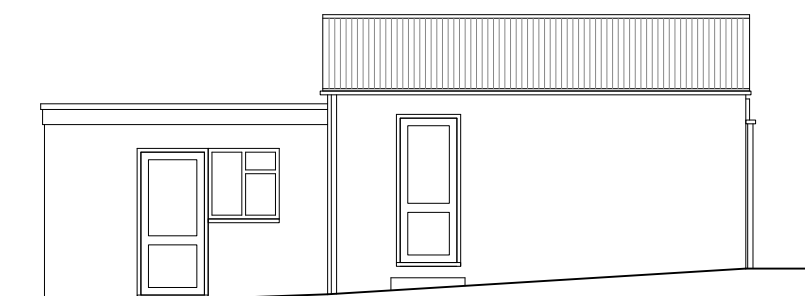

6 Existing Garage Side Elevation
07 Scale: 1:100

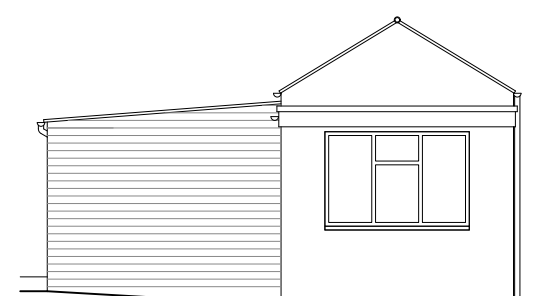

7 Existing Garage Rear Elevation
07 Scale: 1:100

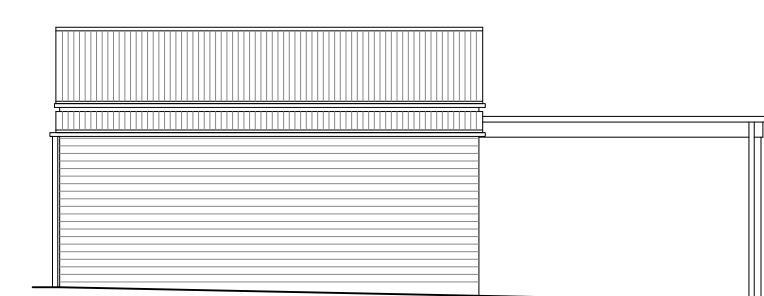

8 Existing Garage Side Elevation
07 Scale: 1:100

Dimensional survey carried out by:


**P STUBBINGTON
LAND SURVEYS LTD**

THE MEAD
DURLEY BROOK ROAD
DURLEY
SOUTHAMPTON
HAMPSHIRE
SO32 2AR

TEL : 023 8060 1876

MOBILE:-
07973 348165

EMAIL:-
PAUL@PSLANDSURVEYS.COM

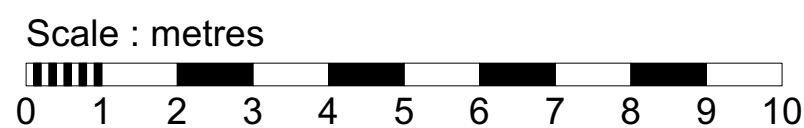

A 11.04.2024 Garage Elevations Added, Drawing titles corrected		Rev: Date: Note:		
Project 38 Broadshard Lane Ringwood BH24 1RS	Drawing Survey Elevations	Date 22.03.2024	Scale on A2 1:100	Dwg No 2088.07A
<small>All dimensions to be checked not scaled Ensure this is the current relevant drawing Read against other relevant drawings © 2022 DUA Architecture - All Rights Reserved</small>				
		8 Bearley House 278 Lymington Road Christchurch Dorset BH23 5ET 01425 278 252 architects@duastudio.com www.duastudio.com www.newforesthouses.com		