



Ground Floor Plan

**Materials:**


- Timber frame structure
- Timber boarding cladding exterior
- Timber framed doors and windows

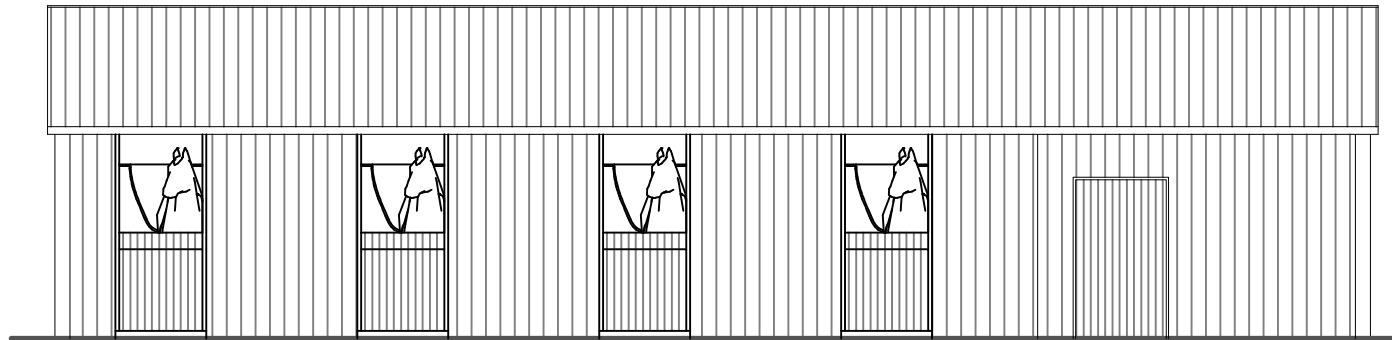


North West Elevation

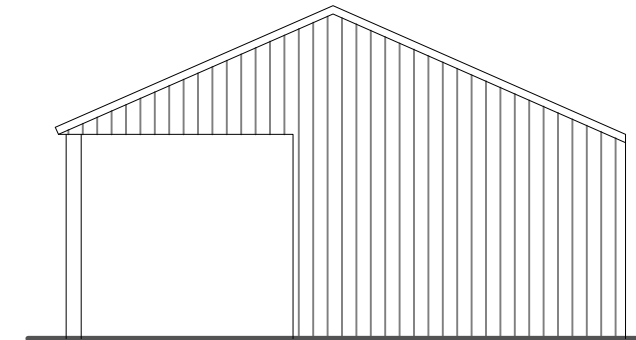

South West Elevation

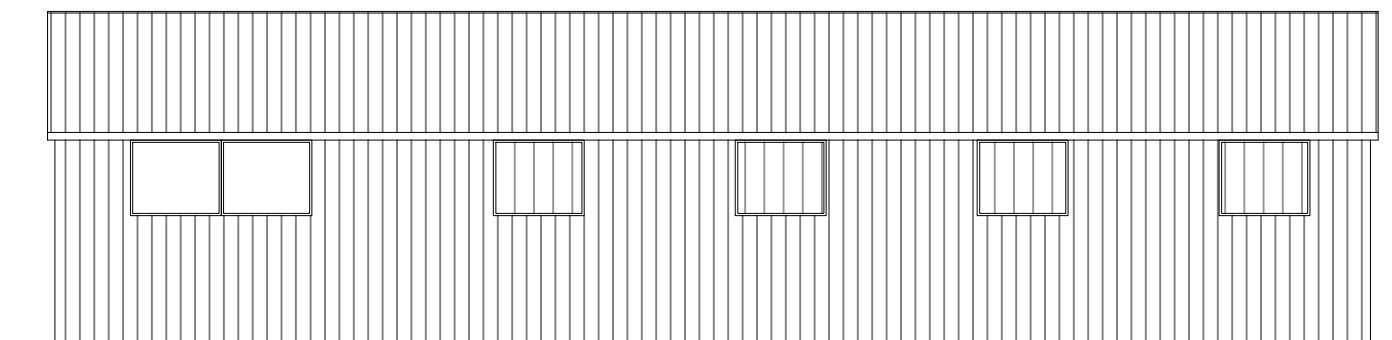

South East Elevation

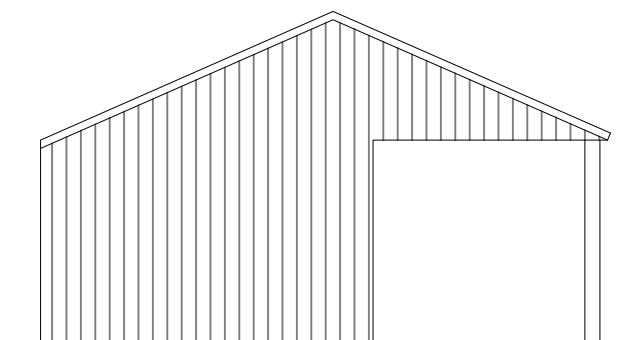

North East Elevation

0m 1:100@A3 10m

Client: Mr C & R Pierson  
 Address: Moortown Farm, Forest Hatch/Moortown, Ringwood  
 Post Code: BH24 3AT  
 Project no.: -  
 Drawn by: JA  
 Checked by: AS

Project: New Stables  
 Grid Ref:-  
 Scale: 1:100  
 Date: April 2024

Site Area: NA  
 Floor Area: NA

Title: Proposed Plan & Elevations

Dwg Status: Planning

STAGS - PLANNING, DESIGN & ARCHITECTURAL SERVICES  
 T: 01392 439046 - E-mail: planning@stags.co.uk - www.stags.co.uk

Dwg No. P02

Rev. -

