



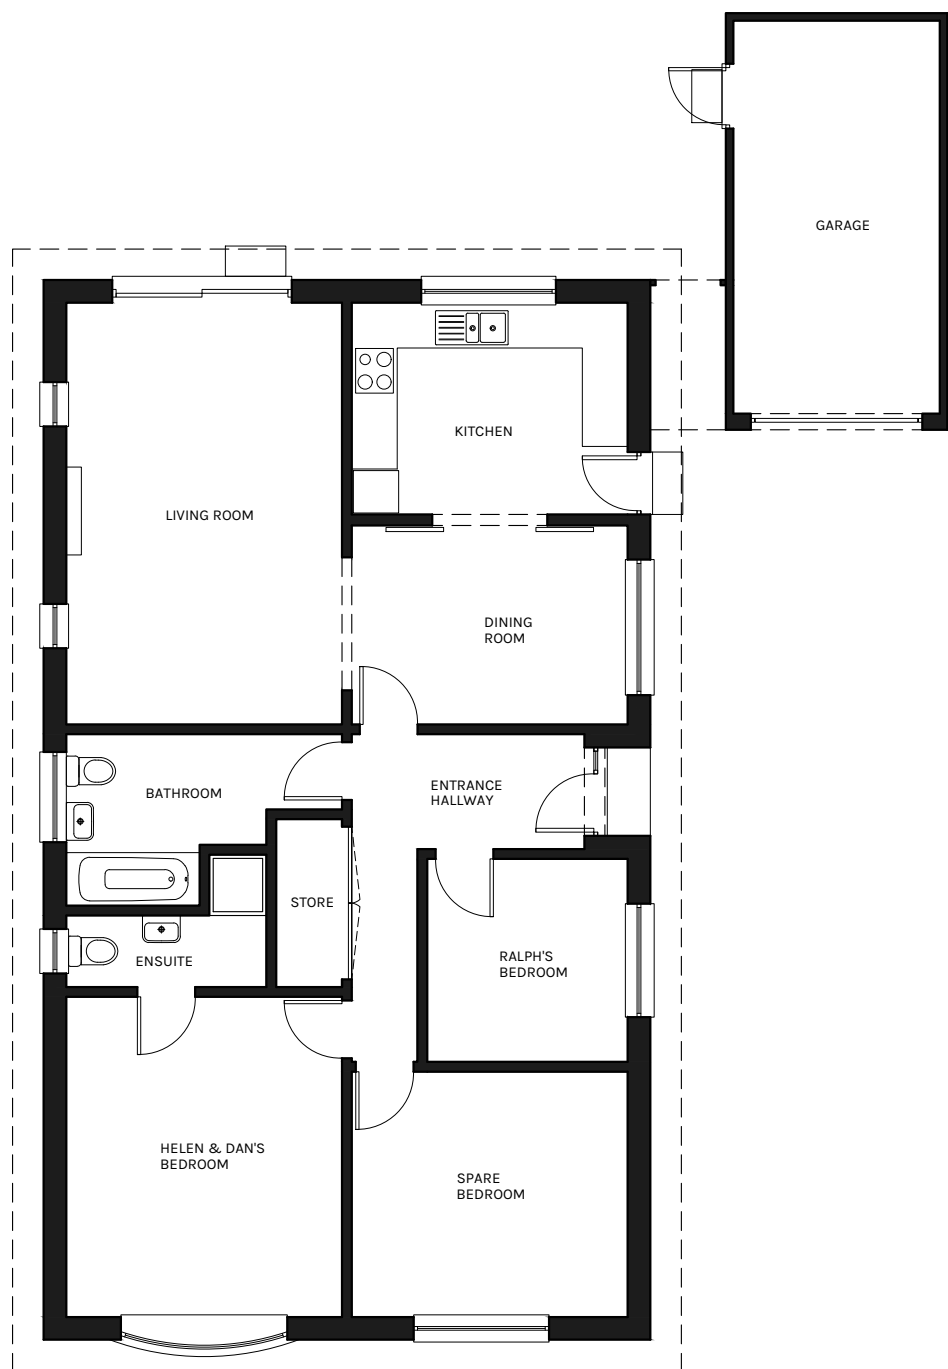


**RK DESIGN STUDIO**

www.rkds.co.uk  
info@rkds.co.uk

 

**EXISTING GROUND FLOOR PLAN**  
SCALE 1:100

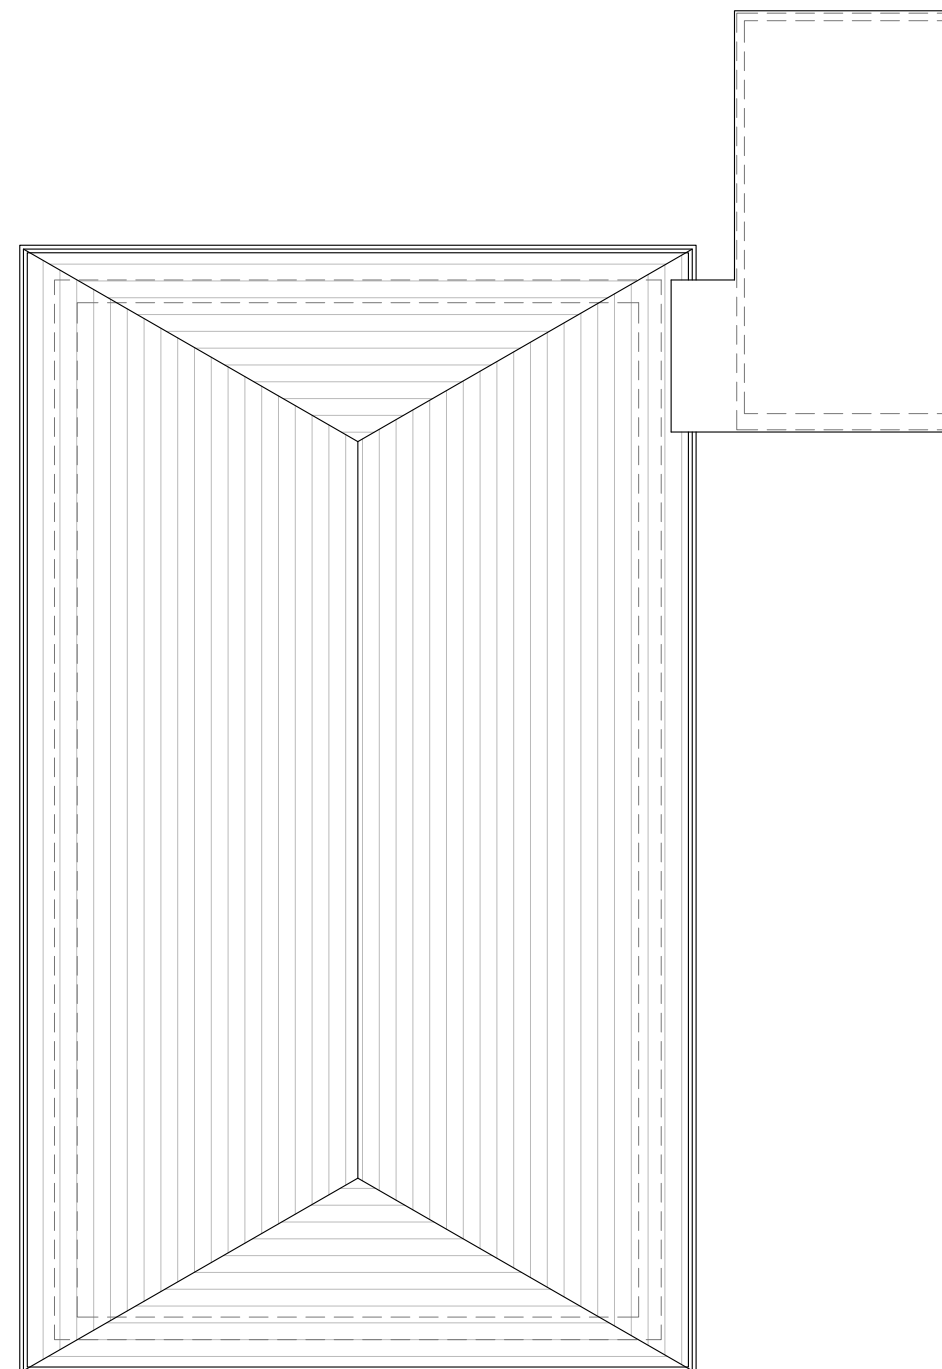

**EXISTING ROOF PLAN**  
SCALE 1:100

**DRAWING REVISION**

REV	DATE	NOTE
A	10.04.24	Planning Issue

**KEY**  
Existing Wall

**PROJECT**  
18 Lavender Road, Hordle


**DRAWING TITLE**  
Existing Ground Floor & Roof Plan

**SCALE** 1:100@A3  
**DATE DRAWN** 15.02.2024

**DRAWN BY** RK  
**CHECKED BY** RK

**JOB NUMBER** 2408  
**STATUS** Planning

**DRAWING NUMBER** 2408\_010  
**REV** A

 


DO NOT SCALE - ALL DIMENSIONS TO BE CHECKED ON SITE  
DRAWING IS COPYRIGHT



**RK DESIGN STUDIO**  
 www.rkds.co.uk  
 info@rkds.co.uk



**EXISTING FRONT ELEVATION**  
 SCALE 1:100

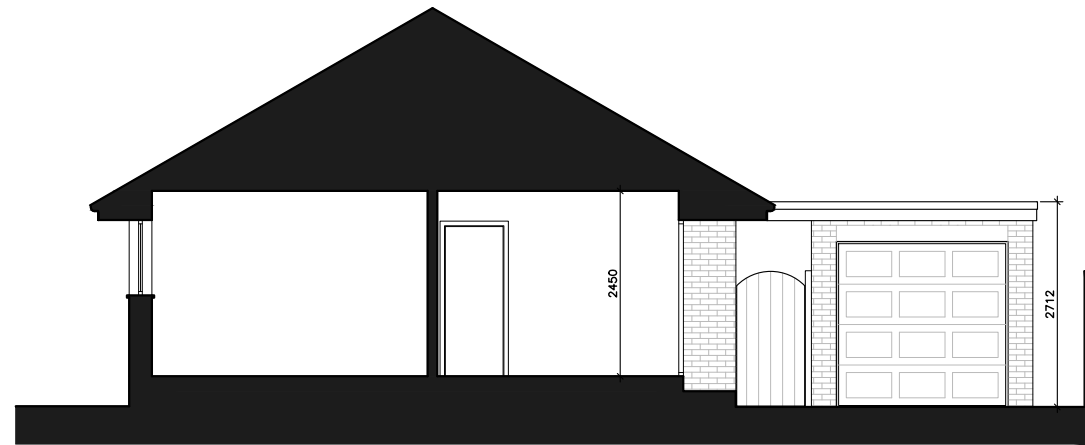

**EXISTING SECTION AA**  
 SCALE 1:100



**EXISTING REAR ELEVATION**  
 SCALE 1:100

**DRAWING REVISION**

REV	DATE	NOTE
A	10.04.24	Planning Issue

**KEY**

 Existing Wall

**PROJECT**  
 18 Lavender Road, Hordle

**DRAWING TITLE**  
 Existing Front & Rear  
 Elevations & Section

**SCALE**  
 1:100@A3

**DATE DRAWN**  
 15.02.2024

**DRAWN BY**  
 RK

**CHECKED BY**  
 RK

**JOB NUMBER**  
 2408


**STATUS**  
 Planning

**DRAWING NUMBER**  
 2408\_011

**REV**  
 A



DO NOT SCALE - ALL DIMENSIONS TO BE CHECKED ON SITE  
 DRAWING IS COPYRIGHT

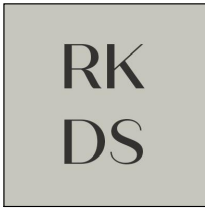

**RK DESIGN STUDIO**

www.rkds.co.uk  
info@rkds.co.uk



**EXISTING SIDE ELEVATION**  
SCALE 1:100



**EXISTING SIDE ELEVATION**  
SCALE 1:100

**DRAWING REVISION**

REV	DATE	NOTE
A	10.04.24	Planning Issue

**KEY**

**PROJECT**  
18 Lavender Road, Hordle

**DRAWING TITLE**  
Existing Side Elevations

**SCALE**  
1:100@A3

**DATE DRAWN**  
15.02.2024

**DRAWN BY**  
RK

**CHECKED BY**  
RK

**JOB NUMBER**  
2408

**STATUS**  
Planning

**DRAWING NUMBER**  
2408\_012

**REV**  
A



DO NOT SCALE - ALL DIMENSIONS TO BE CHECKED ON SITE  
DRAWING IS COPYRIGHT