




**RK DESIGN STUDIO**

www.rkds.co.uk  
info@rkds.co.uk

 

**DRAWING REVISION**

REV	DATE	NOTE
A	10.04.24	Planning Issue

**KEY**

- Existing Wall
- Demolition
- Proposed Wall

**PROJECT**

18 Lavender Road, Hordle

**DRAWING TITLE**  
Proposed Ground Floor & Roof Plans


SCALE 1:100@A3      DATE DRAWN 15.02.2024

DRAWN BY RK      CHECKED BY RK


JOB NUMBER 2408      STATUS Planning

DRAWING NUMBER 2408\_020      REV A

DO NOT SCALE - ALL DIMENSIONS TO BE CHECKED ON SITE  
DRAWING IS COPYRIGHT

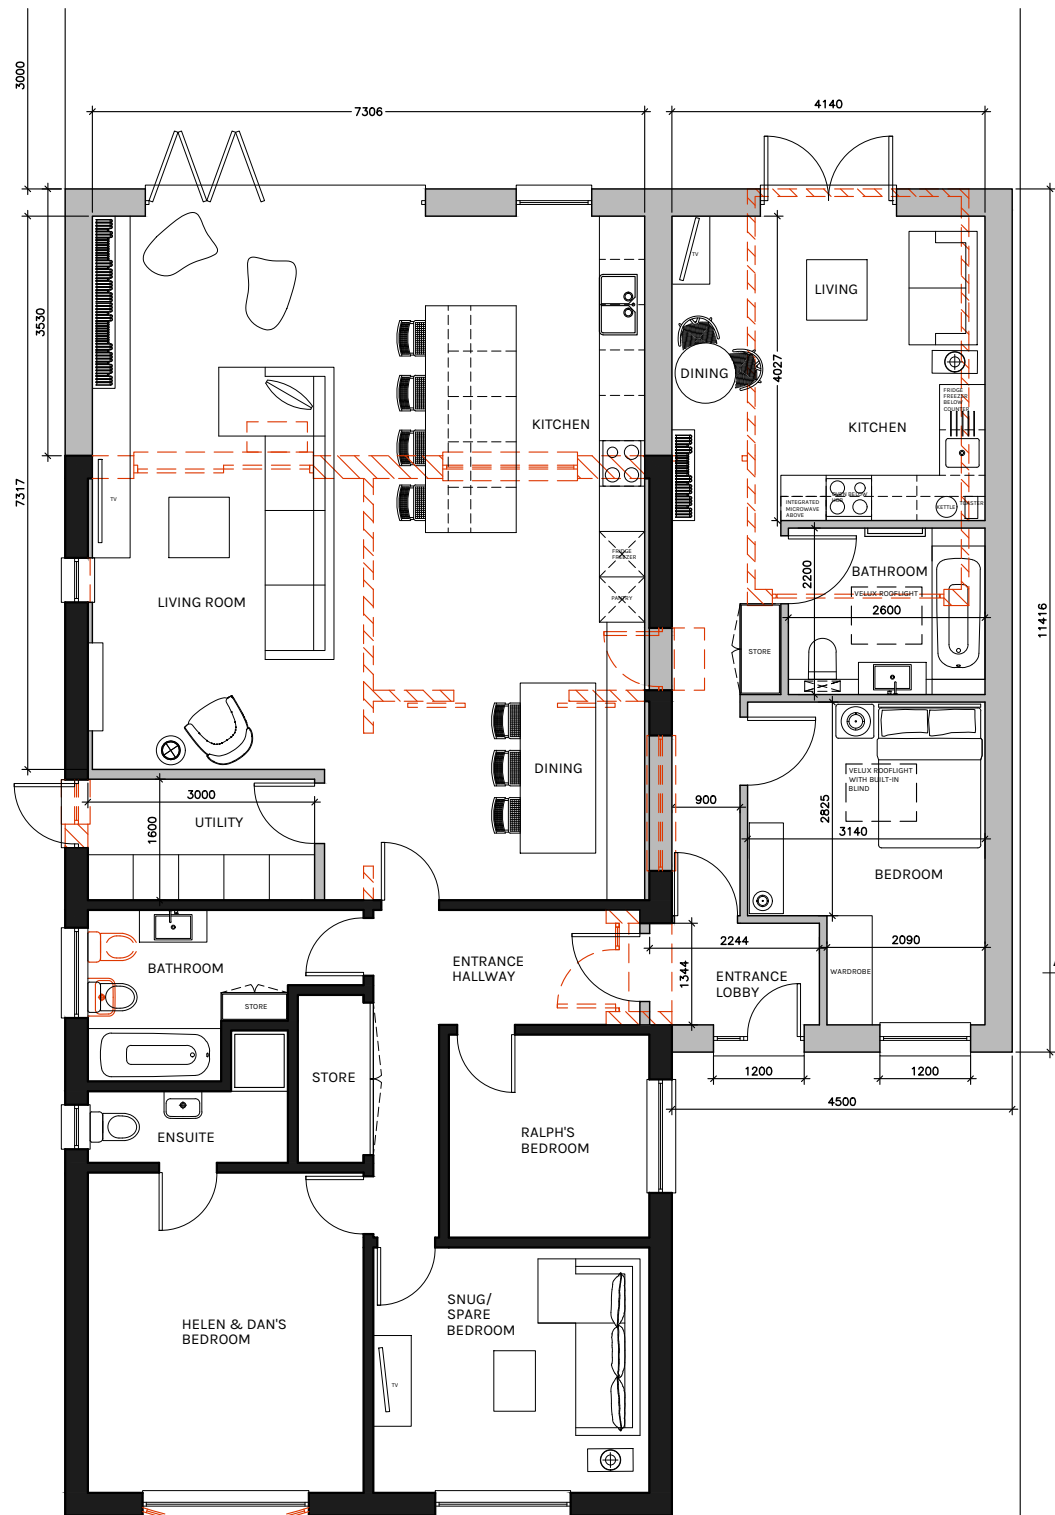

**PROPOSED GROUND FLOOR PLAN**  
SCALE 1:100

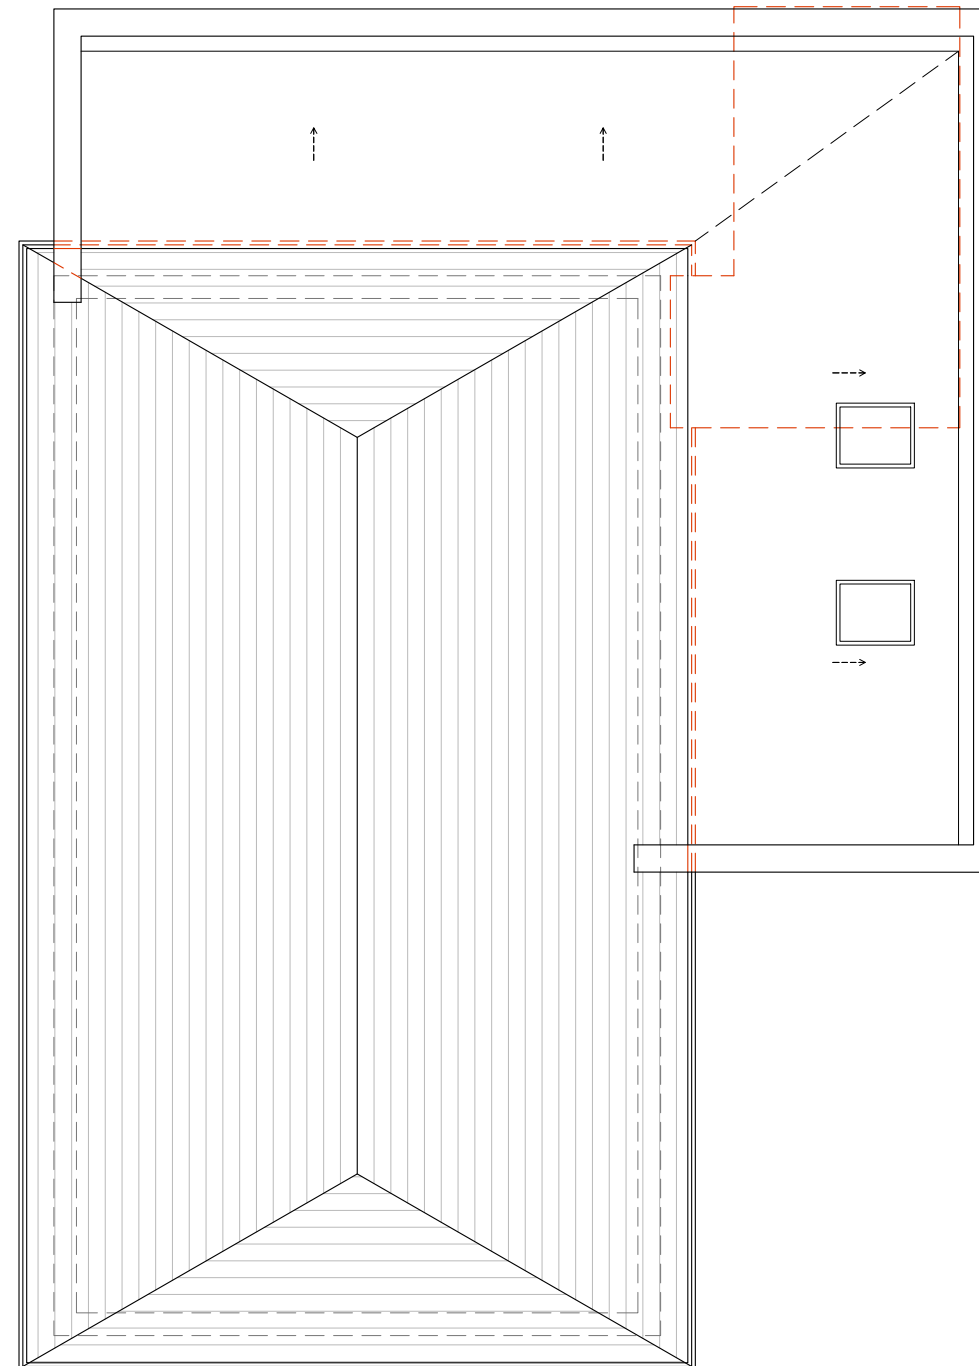


**PROPOSED ROOF PLAN**  
SCALE 1:100






**RK DESIGN STUDIO**  
 www.rkds.co.uk  
 info@rkds.co.uk

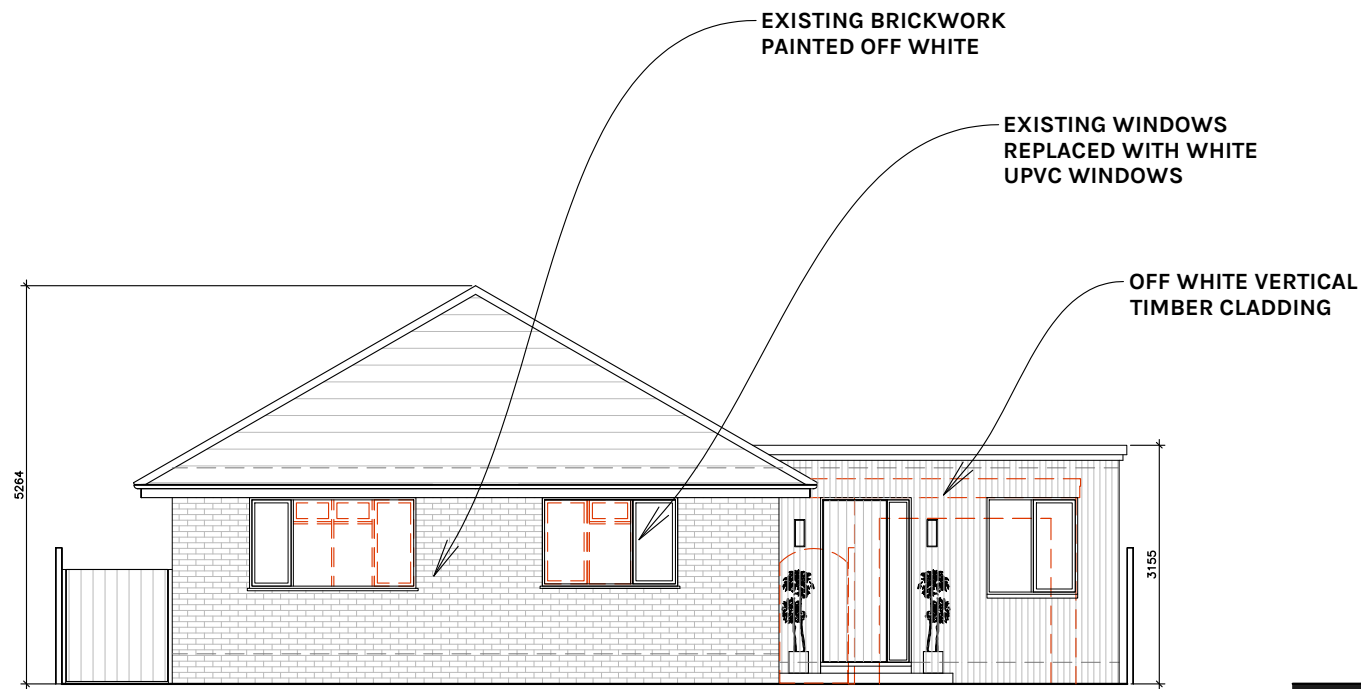

**PROPOSED FRONT ELEVATION**  
 SCALE 1:100

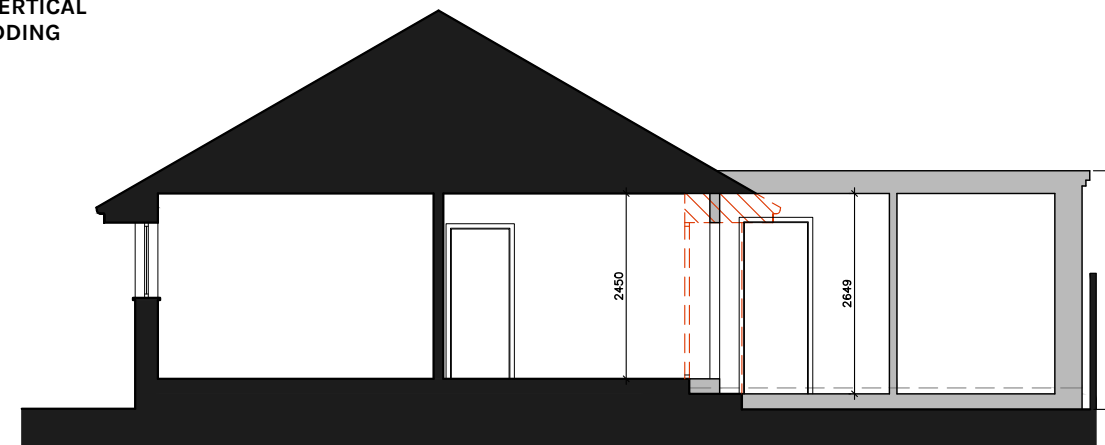

**PROPOSED SECTION AA**  
 SCALE 1:100



**PROPOSED REAR ELEVATION**  
 SCALE 1:100

**DRAWING REVISION**

REV	DATE	NOTE
A	10.04.24	Planning Issue

**KEY**

	Existing Wall
	Demolition
	Proposed Wall

**PROJECT**  
 18 Lavender Road, Hordle

**DRAWING TITLE**  
 Proposed Front & Rear Elevations & Section

**SCALE** 1:100@A3      **DATE DRAWN** 15.02.2024

**DRAWN BY** RK      **CHECKED BY** RK

**JOB NUMBER** 2408      **STATUS** Planning



**DRAWING NUMBER** 2408\_021      **REV** A



DO NOT SCALE - ALL DIMENSIONS TO BE CHECKED ON SITE  
 DRAWING IS COPYRIGHT



**RK DESIGN STUDIO**  
 www.rkds.co.uk  
 info@rkds.co.uk

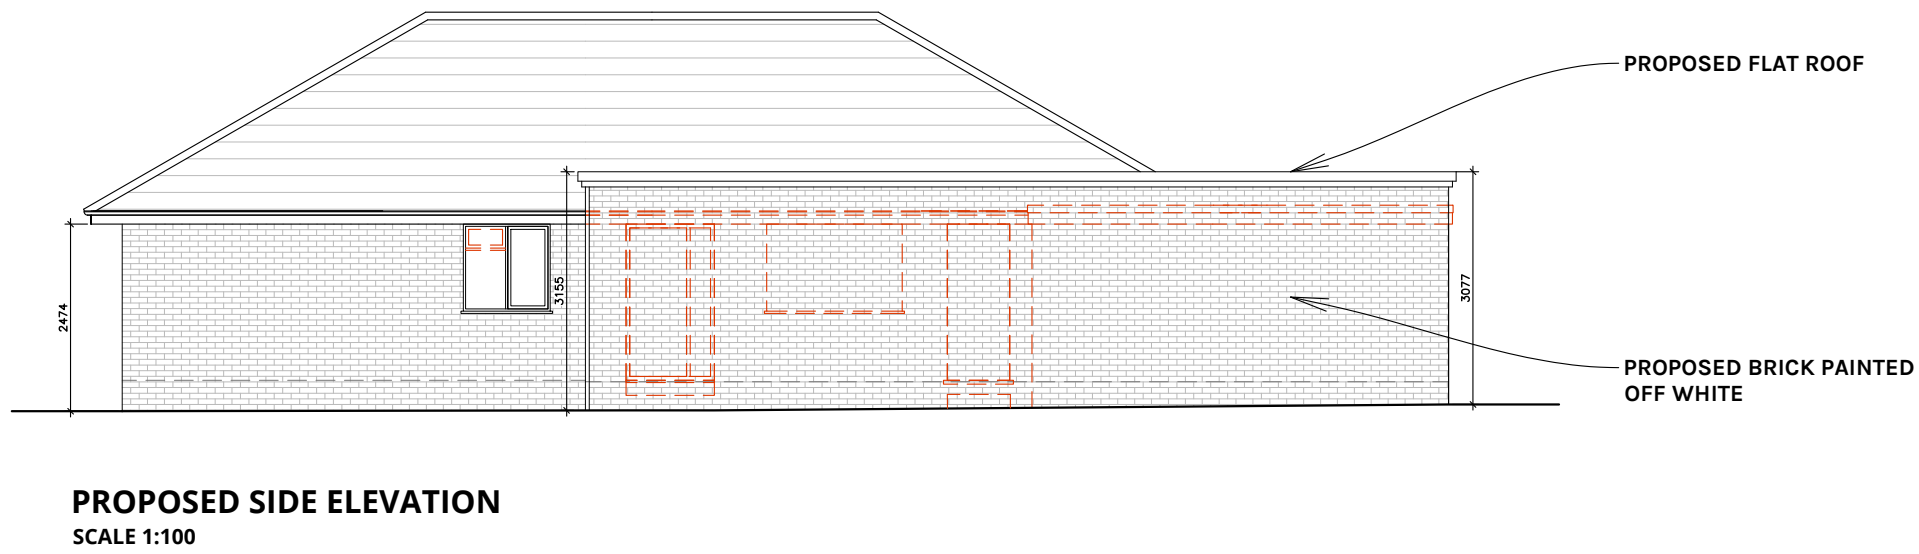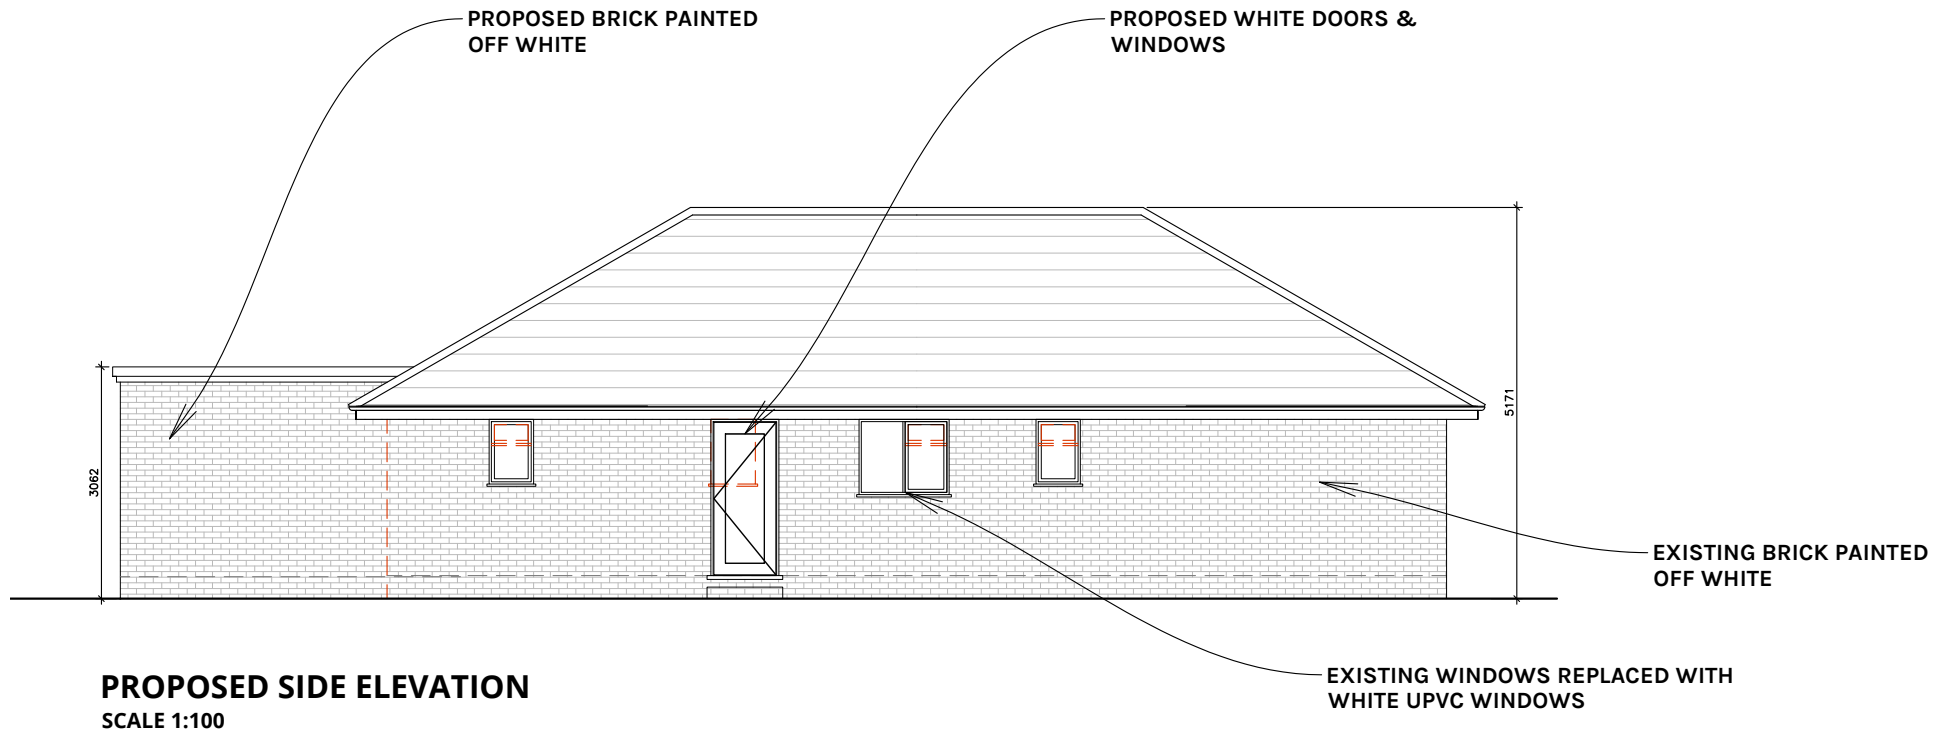

DRAWING REVISION		
REV	DATE	NOTE
A	10.04.24	Planning Issue

KEY	
	Existing Wall
	Demolition
	Proposed Wall

**PROJECT**  
 18 Lavender Road, Hordle

**DRAWING TITLE**  
 Proposed Side Elevations

SCALE 1:100@A3	DATE DRAWN 15.02.2024
DRAWN BY RK	CHECKED BY RK
JOB NUMBER 2408	STATUS Planning
DRAWING NUMBER 2408_022	REV A



DO NOT SCALE - ALL DIMENSIONS TO BE CHECKED ON SITE  
 DRAWING IS COPYRIGHT