




Notes
 All dimensions and details to be checked on site by builder prior to commencement of works.
 This plan must not be acted upon until it has been approved by the Local Authority.
 Client to conform to party wall act of 1996 if required.

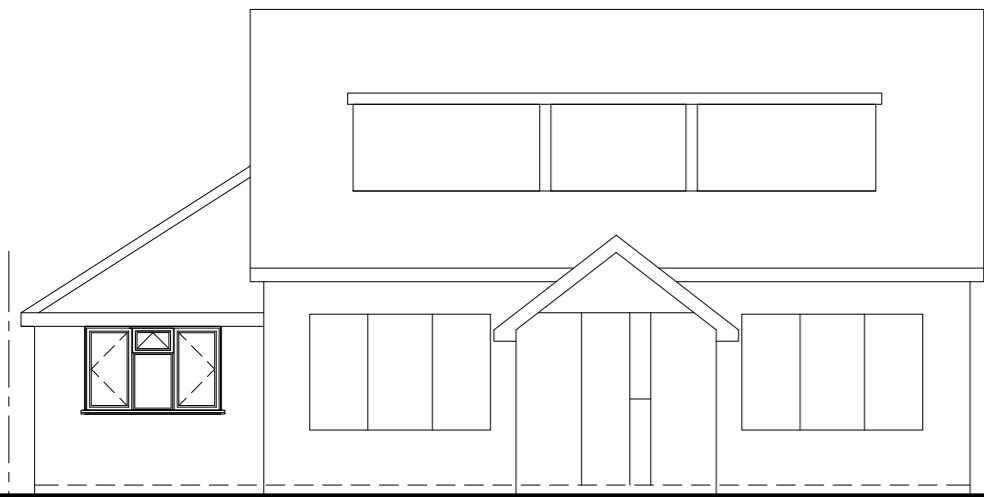


Front View
 Scale 1:100

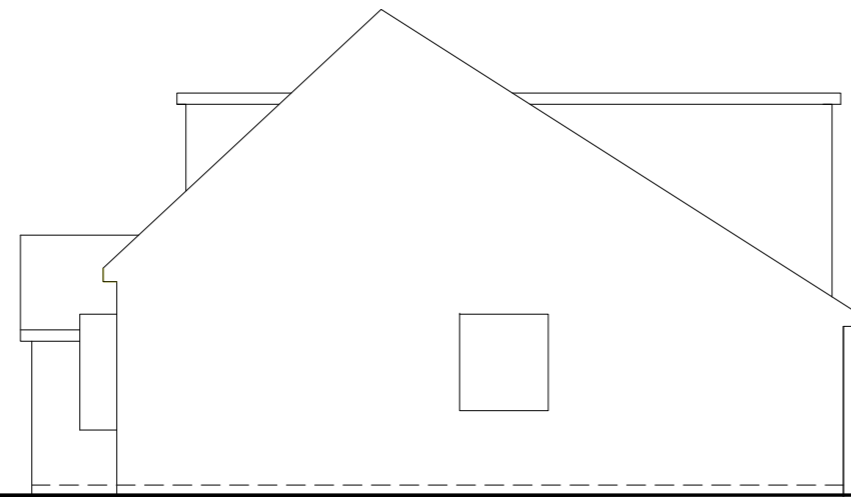



Side View
 Scale 1:100

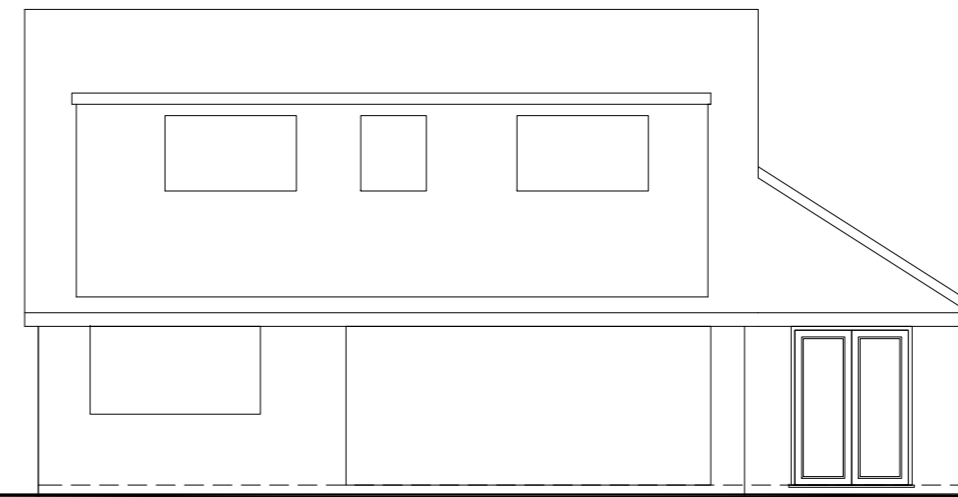


Rear View
 Scale 1:100

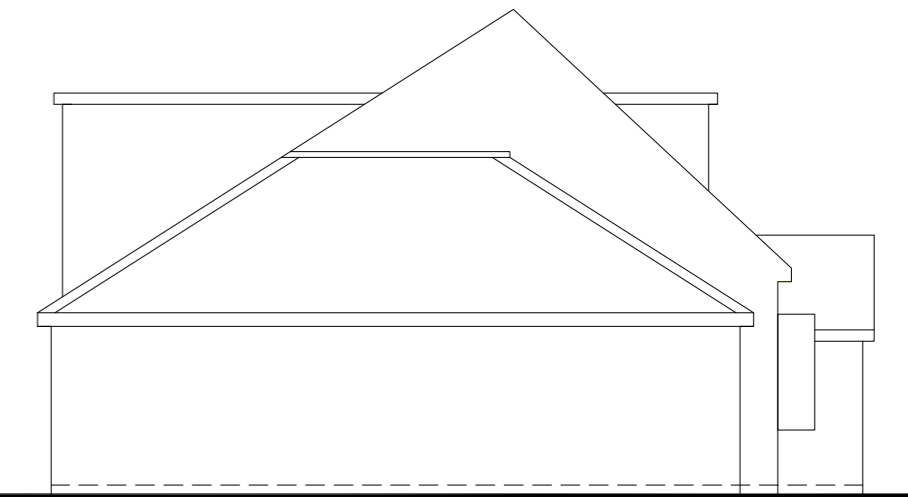


Side View
 Scale 1:100

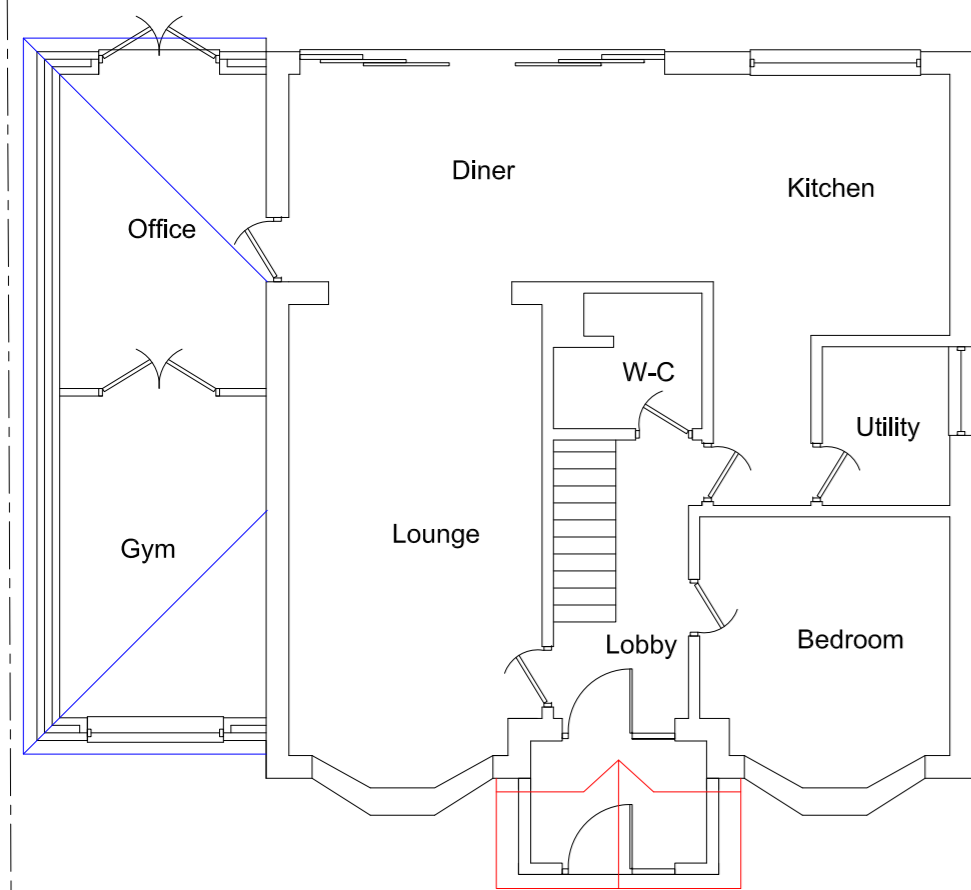 

Ground Floor Plan
 Scale 1:100

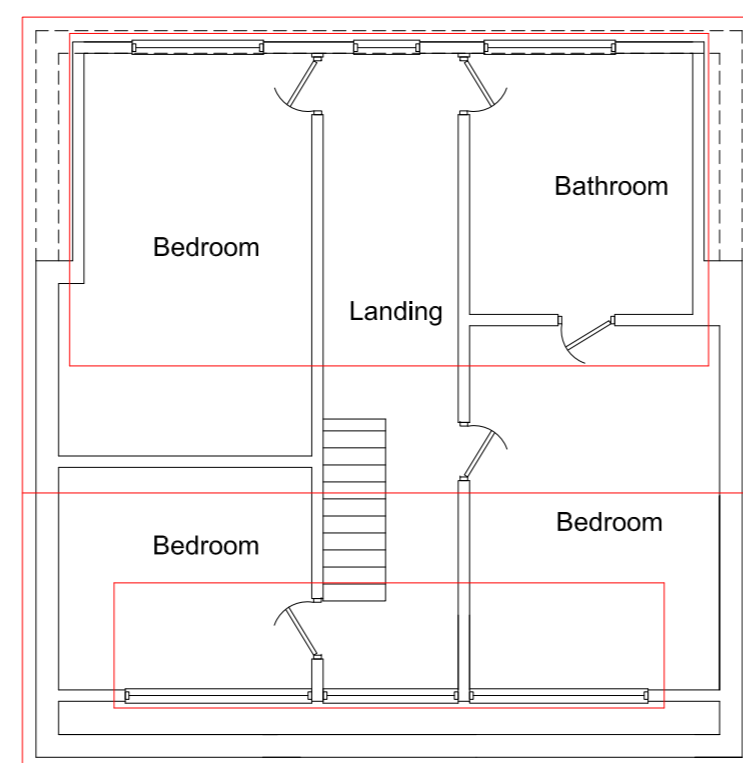

First Floor Plan
 Scale 1:100

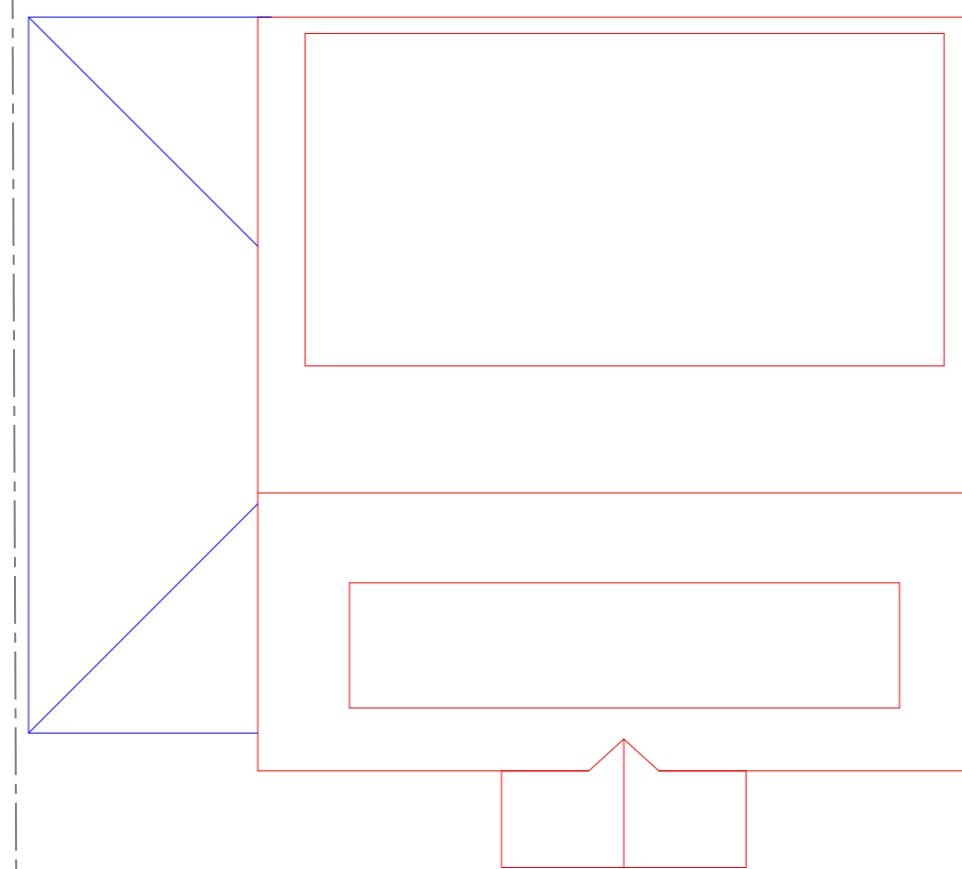

Roof Plan
 Scale 1:100

B		
A		
	Date	Revisions
Drawing Title: Proposed		
SITE ADDRESS Bon Vista Beaulieu Road Dibden Purlieu Southampton SO45 4PT		CLIENT ADDRESS
Scale.	as noted	PAPER SIZE A2
Date.	April 2024	Drawn by. <i>R.N.S.</i>
Sanders Design Services Ltd 95 Cedar Road Hythe Southampton SO45 3PX www.sandersdesignservices.co.uk info@sandersdesignservices.co.uk 023 8020 7195		
Drawing No dj sht 2		Revision x

