

Proposed Apartment Schedule:

Name	GIFA (m ²)	NDSS (m ²)
Studio A	42.8	39
Studio B	46.9	39


Ground Floor Plan
AS PROPOSED
Scale 1:100



Front Elevation



Side Elevation 1

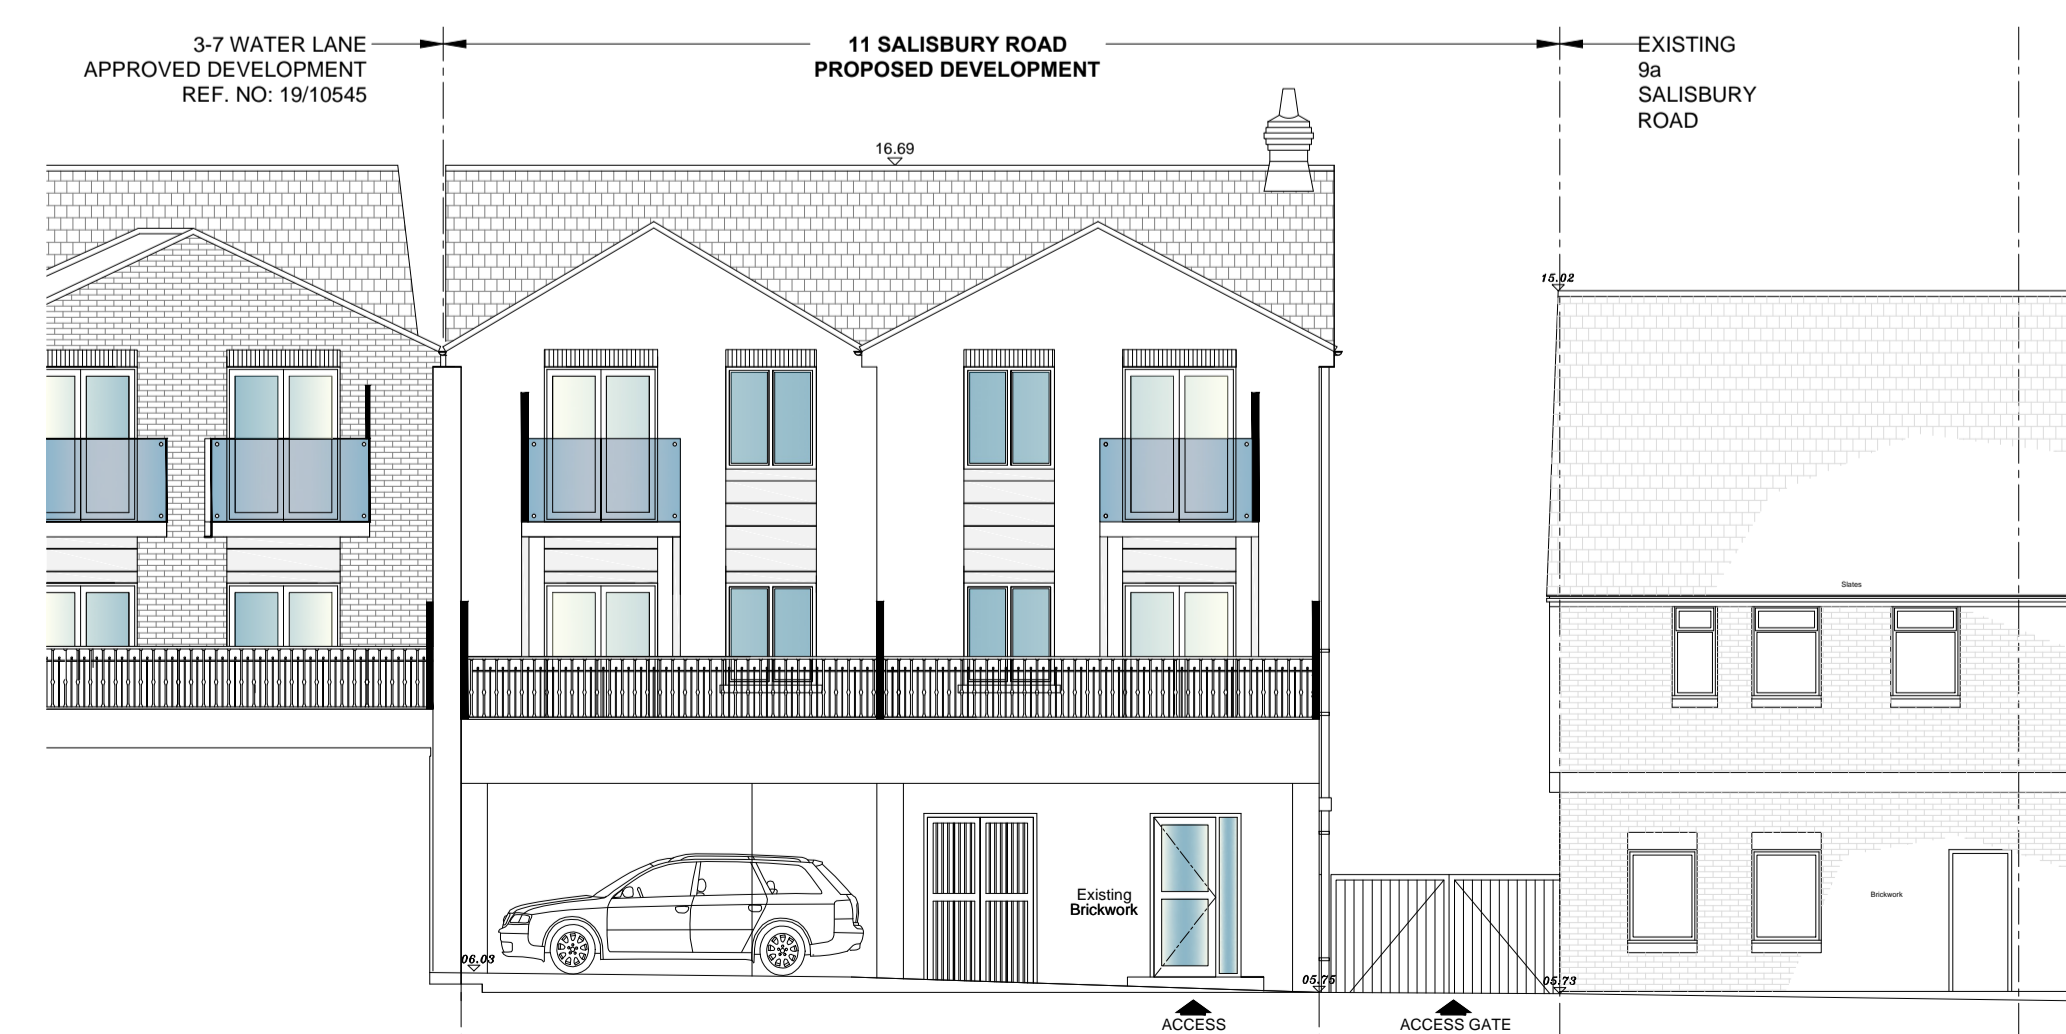

Rear Elevation



Side Elevation 2



Original Drawing Size: A1

No.	Description	Date
A	General Amendments	16.04.24



t. 02382 542011
e. info@rs-studio.co.uk
w. www.rs-studio.co.uk

Drawing Title:
Plans
AS PROPOSED

Project Title:
11 Salisbury Road
Totton
SO40 3HW

Drawing No.:
1740-PA-02

Date: March 2024

Scale: various

Drawn: RS

Checked: -

This drawing is the copyright of the company and must not be reproduced or used without permission. Annotatted dimensions are to be taken in preference to scaled dimensions and site dimensions must be checked before work is commenced