



01 Lower Ground Floor Plan
Scale: 1:100

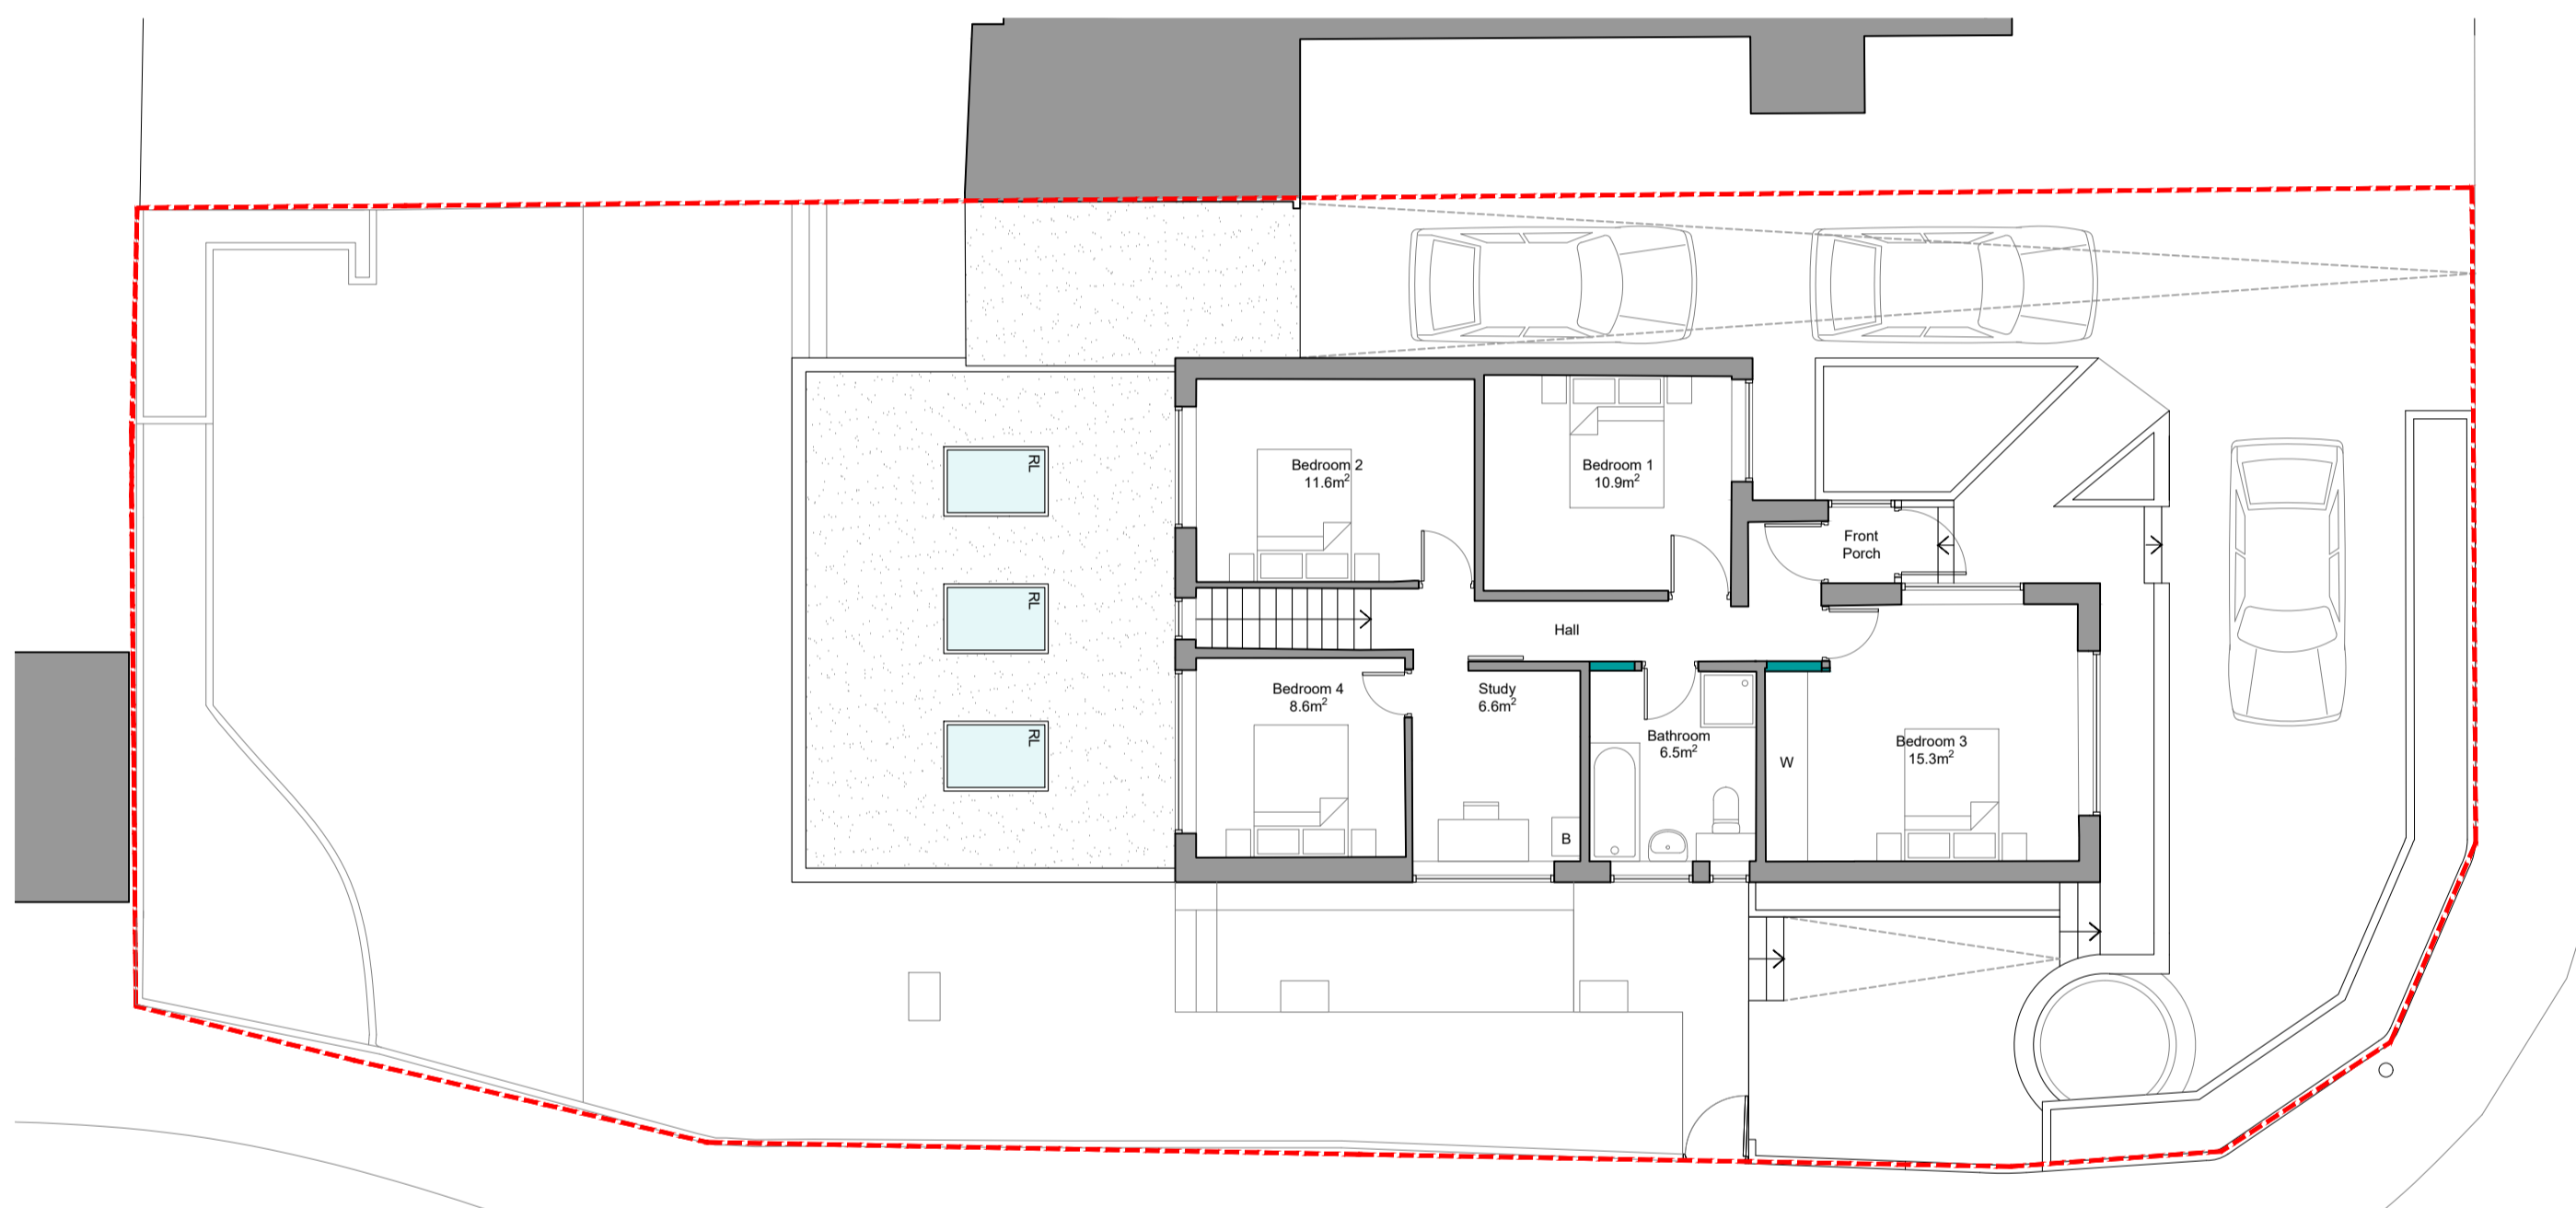

02 Ground Floor Plan
Scale: 1:100

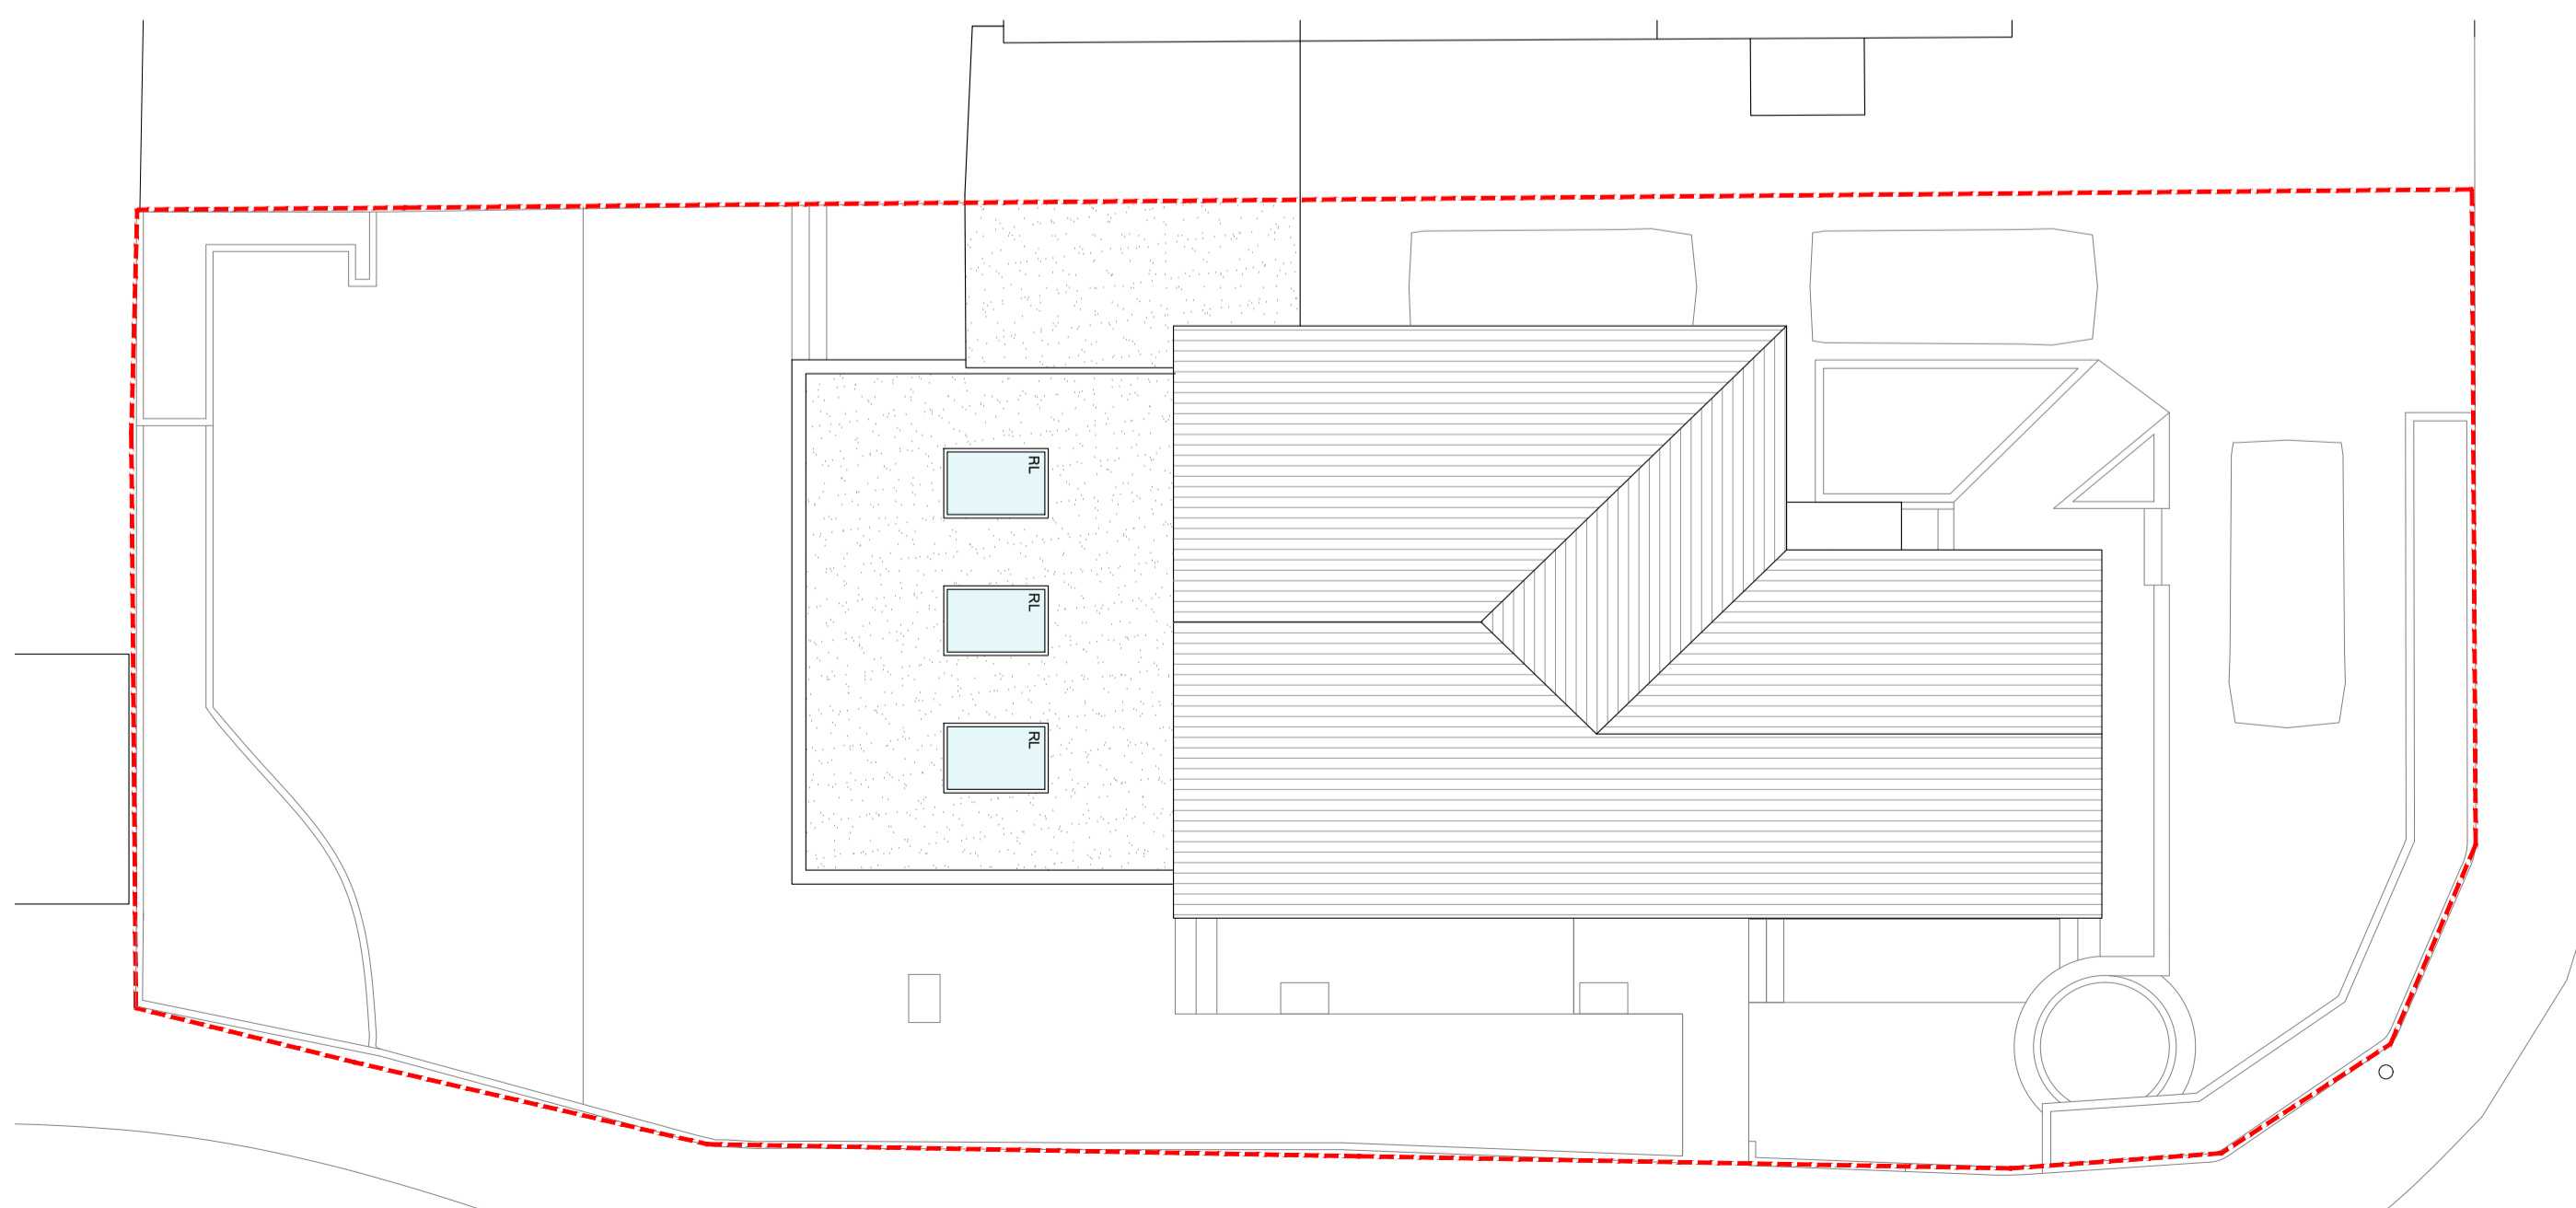

03 Roof Plan
Scale: 1:100

DATE	REVISION	CHK

Scale in Metres
0 1 2 3 4 5 10

Do not scale this drawing except for planning purposes.
All dimensions to be checked on site prior to construction & manufacture.
This drawing is the property of EN Architects & is protected under the Copyright, designs and Patent Act 1988



PLANNING	STATUS		
1 KEVIN GARDENS	LOCATION		
PROPOSED PLANS	TITLE		
job ref	NUMBER	REV	SCALE
101	755	E	1:100@A1