



01 Front Elevation - East
Scale: 1:100



02 Side Elevation - North
Scale: 1:100

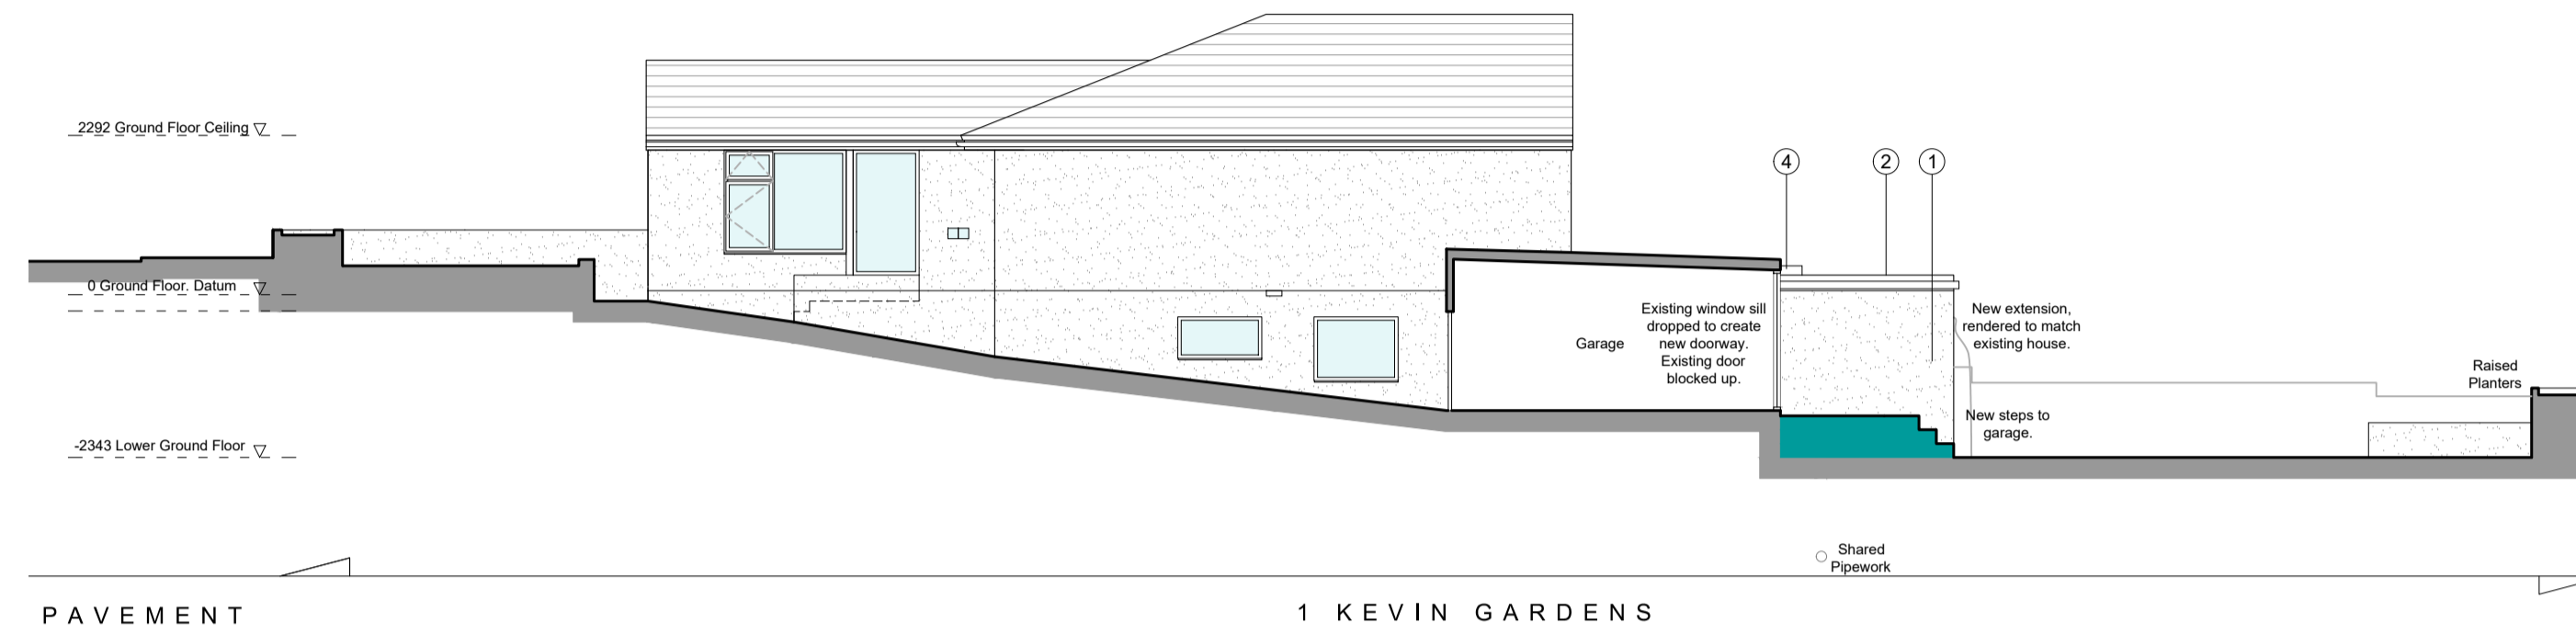

03 Rear Elevation - West
Scale: 1:100

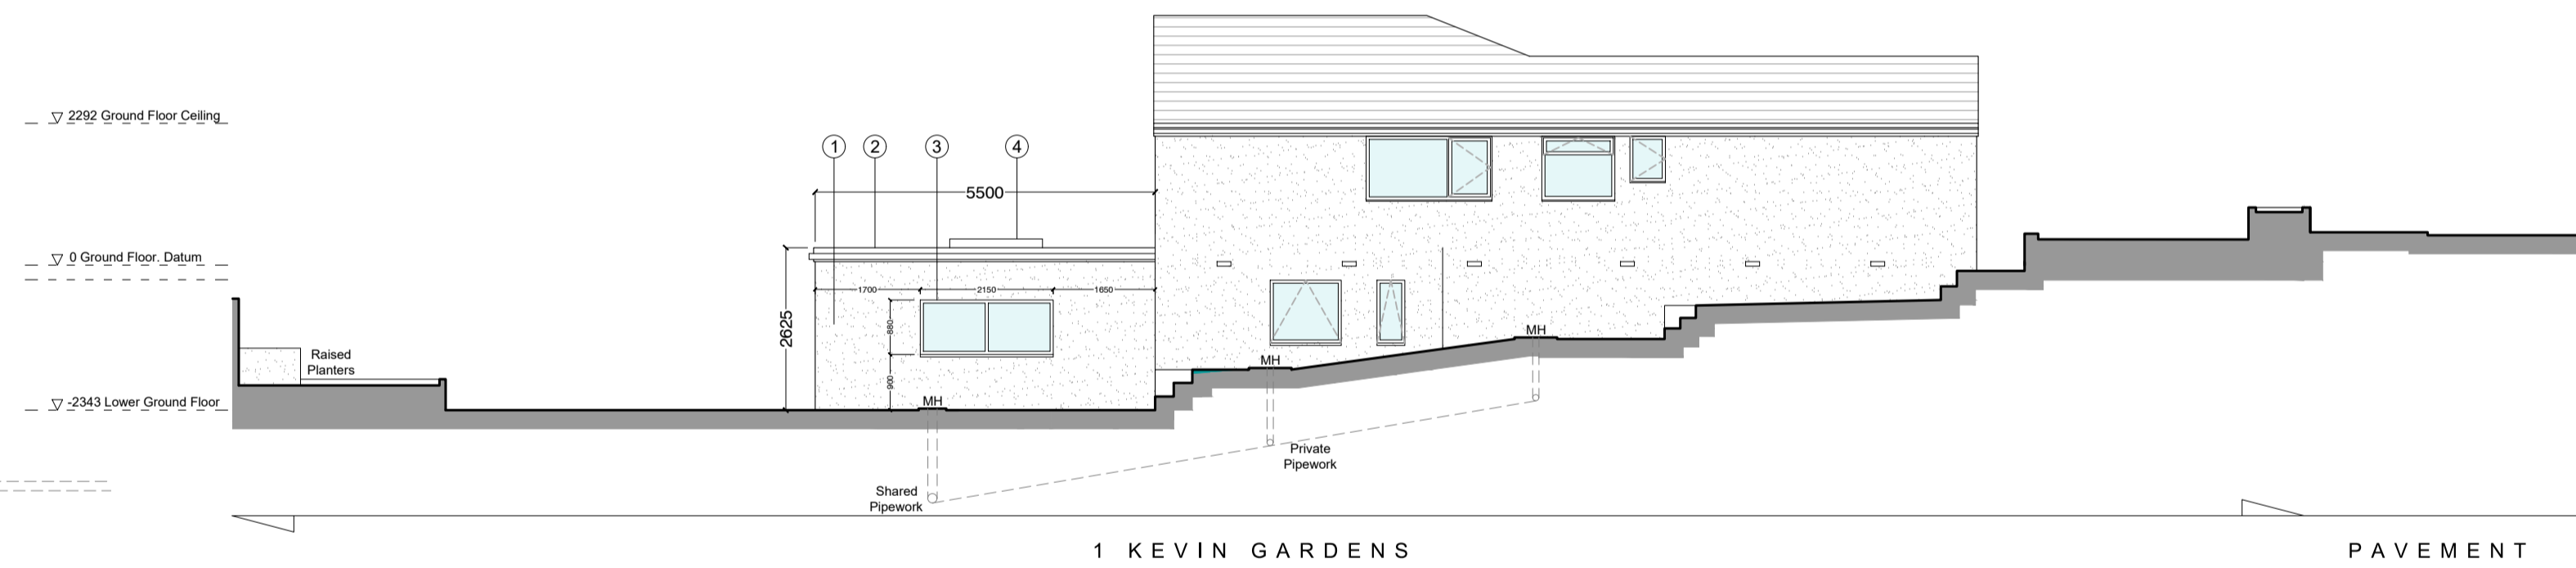

04 Side Elevation - South
Scale: 1:100

MATERIAL KEY

1. Render to match existing.
2. New Flat Roof, with fascia and guttering eaves detail.
3. Anthracite Aluminium windows/doors to match existing.
4. Velux rooflights.



PLANNING

1 KEVIN GARDENS	LOCATION		
PROPOSED ELEVATIONS	TITLE		
job ref	NUMBER	REV	SCALE
101	765	D	1:100@A1

DATE	REVISION	CHK
Scale in Metres		
0	1	2
3	4	5
10		

Do not scale this drawing except for planning purposes.
All dimensions to be checked on site prior to construction & manufacture.
This drawing is the property of EN Architects & is protected under the Copyright, designs and Patent Act 1988