




PROPOSED GROUND FLOOR PLAN 1:100

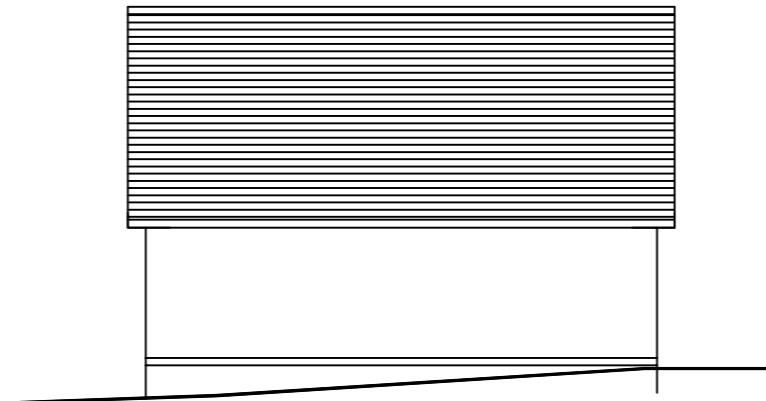


PROPOSED NORTH ELEVATION 1:100

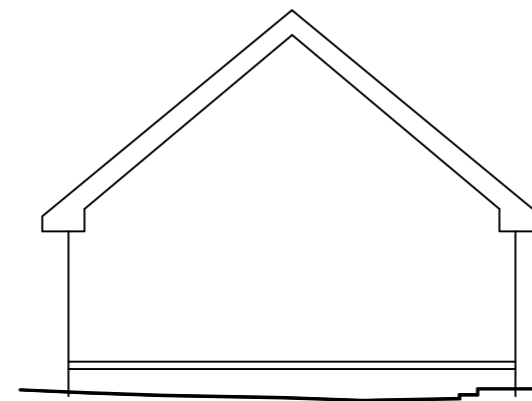

PROPOSED EAST ELEVATION 1:100

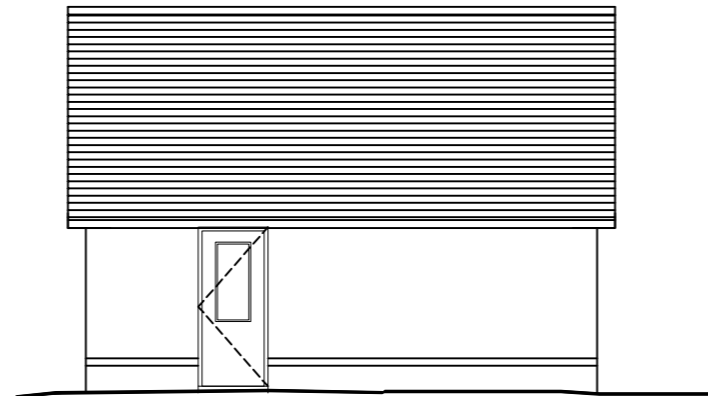



PROPOSED SOUTH ELEVATION 1:100

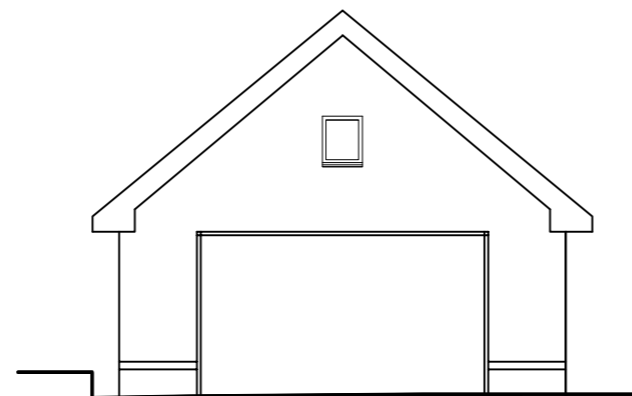

PROPOSED WEST ELEVATION 1:100

MATERIALS EXISTING:
 ROOF - GREY CONCRETE ROOF TILES
 WALLS - PINK HARLING CHIP
 WINDOWS & DOORS - WHITE UPVC
 RAINWATER GOODS - GREY UPVC

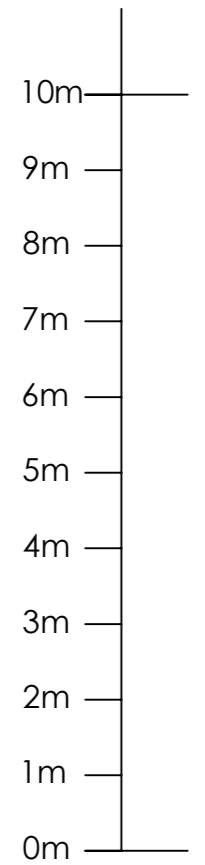

| REV. | DATE | DESCRIPTION |
|--|--------------------|--|
| CLIENT : | | Mr Dragon |
| PROJECT : | | REPLACEMENT GARAGE 16 FARBURN TERRACE, DYCE |
| TITLE : | | PROPOSED |
|  KATRINA DENHOLM ARCHITECT | | |
| ORIG. SIZE: A3 | DRAWING No. : | SHEET No. : |
| SCALE: 1:100 | KHD-A1677-P-01-004 | 1 of 1 |