



0m 5m
 scale 1-100




Proposed brick and stone details as shown on photo

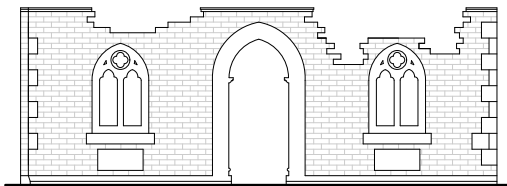


Rear elevation 3

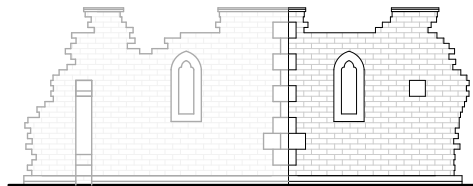


Side elevation 2

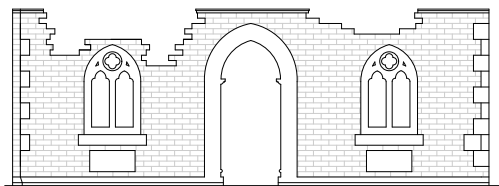

Front elevation 1

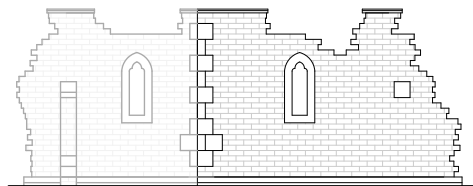

Side elevation 4

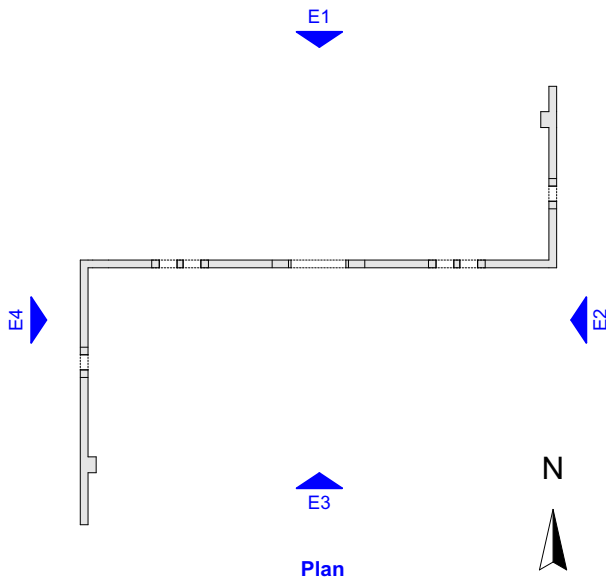

Planning Application

Notes	no date revision	 PLANNING & ARCHITECTURAL CONSULTANCY Chetwood House • Chilton • HP18 9LS 01844 267990 • admin@jcemmett.co.uk	project Lower Fleet Marston Farmhouse, Berryfields, Gated Road, HP22 4AA	
			title Proposed Gothic garden ruin	
			drawn AK	Project number 1369
			date 13/03/2024	Drawing no 1369_PL-05
		THIS DRAWING REMAINS THE SOLE COPYRIGHT OF JEFFREY CHARLES EMMETT ASSOC. R.I.C.S All dimensional discrepancies to be referred to JCE Planning & Architectural Consultancy	scale 1:100 @ A4	