


EXISTING FLOOR PLAN

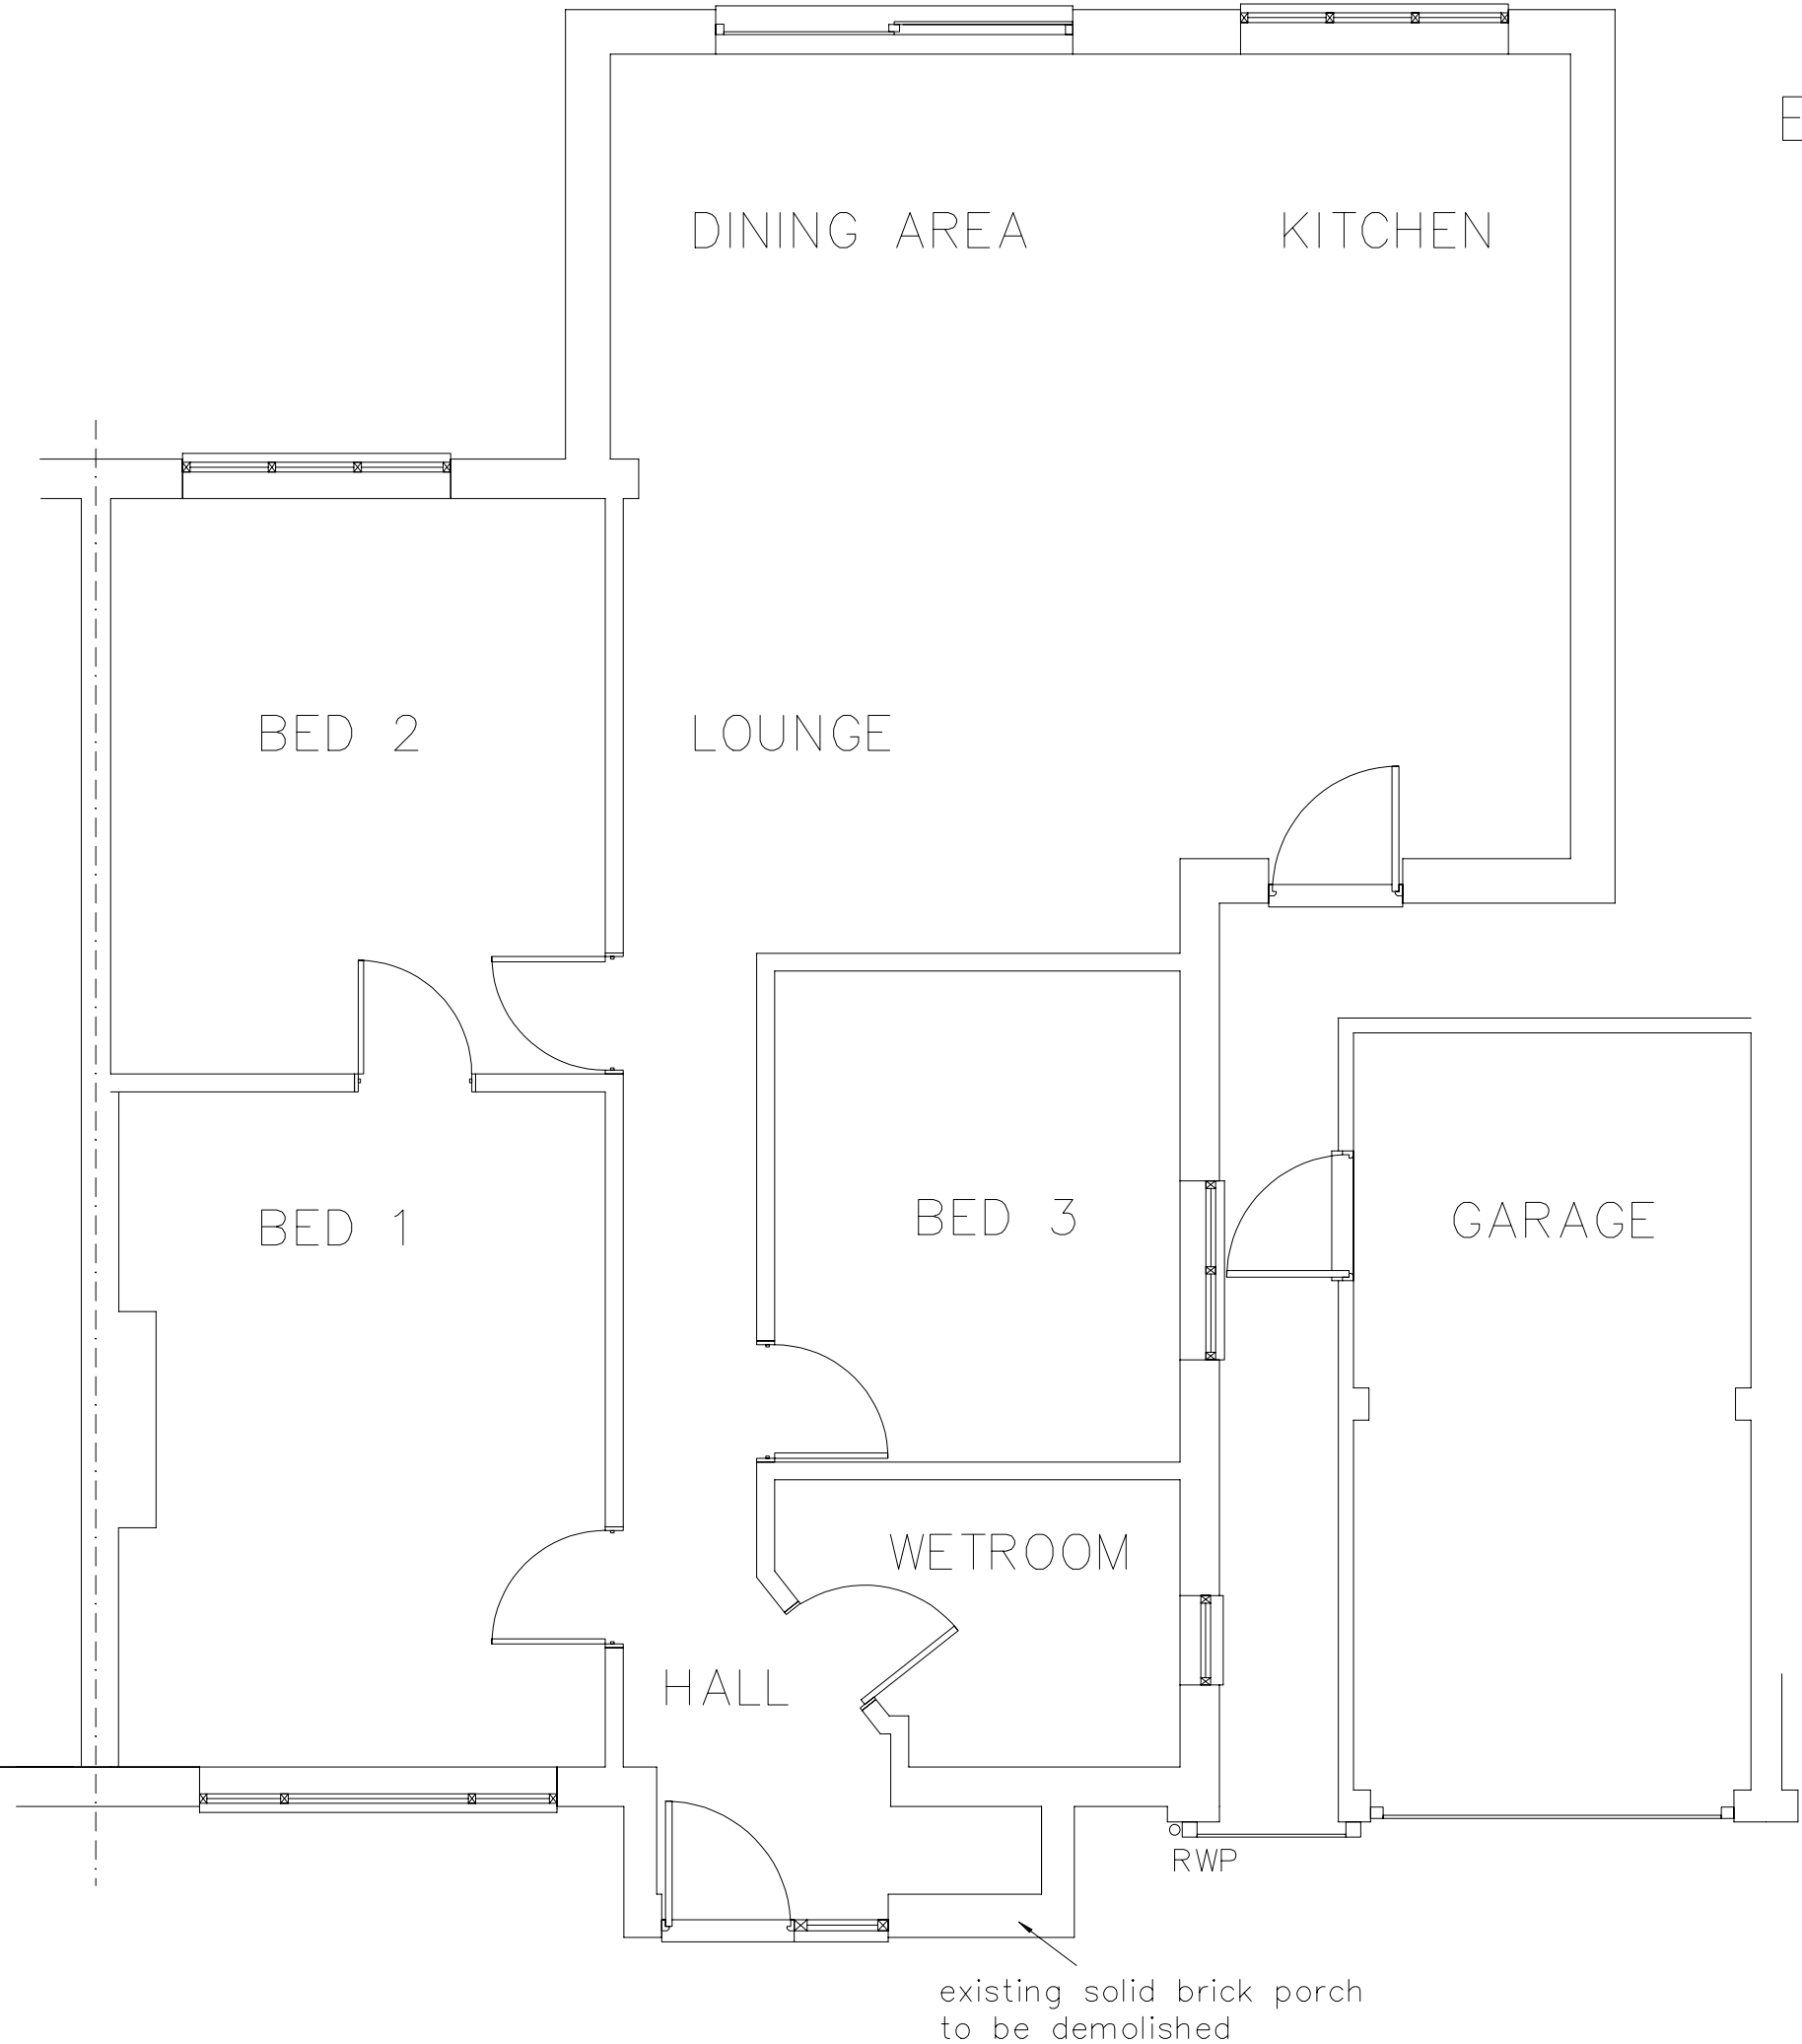

ALL DIMENSIONS TO BE CHECKED ON SITE BEFORE COMMENCEMENT OF WORK

IT IS THE SOLE RESPONSIBILITY OF THE OWNER OF THE BUILDING TO HAVE DRAWN UP ANY LEGAL AGREEMENT WITH ADJOINING OWNERS. M LEATHERS OF PLANBYMART WILL NOT BE HELD RESPONSABLE FOR ANY DISPUTE THAT MIGHT ARISE FROM WORK BEING CARRIED OUT.

Company Information	
Company	Plansbymart plansbymart@outlook.com
Mobile	07921 397876
Date	10/4/2024
Drawing No	KW 2
Client Information	
	Mr and Mrs West
Job title	35 Welbeck Avenue Aylesbury Bucks HP21 9BH
Drawing Information	
Drawing Title	Demolition of existing solid wall built porch and rebuild with cavity wall and pitched roof
Drawing Details	Existing Floor Plan
Scale	1/50mm Drawn by ML

