



North-East Elevation
Scale 1/100

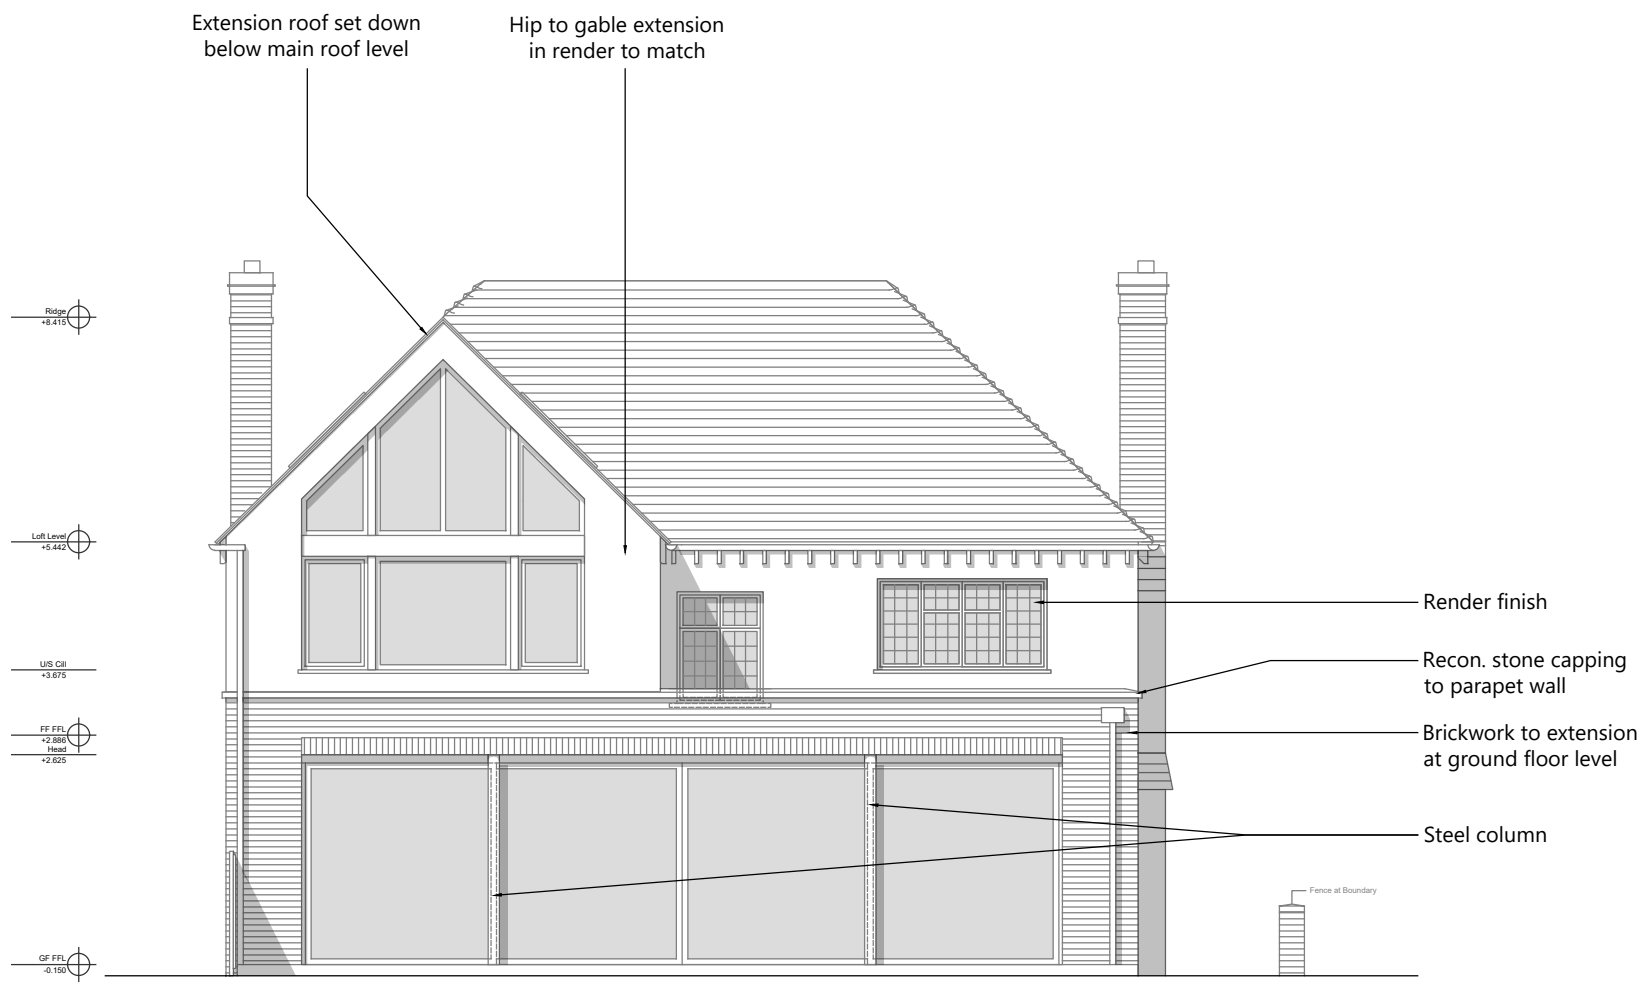

North-West Elevation
Scale 1/100

 

		Mr and Mrs Lucking	
		7 Blandford Avenue Oxford OX2 8EA	
		21_005	revision
Planning application note	03.04.24 / date	PLA_320	PLA
Hudson Architecture Studio		drawing Proposed Elevations Sheet 1 of 2	
www.hudson-architects.co.uk studio@hudson-architects.co.uk		scale 1/100 @ A3	drawn by RF
		01865 818195	