




1 **Ground Floor**
Scale: 1:100

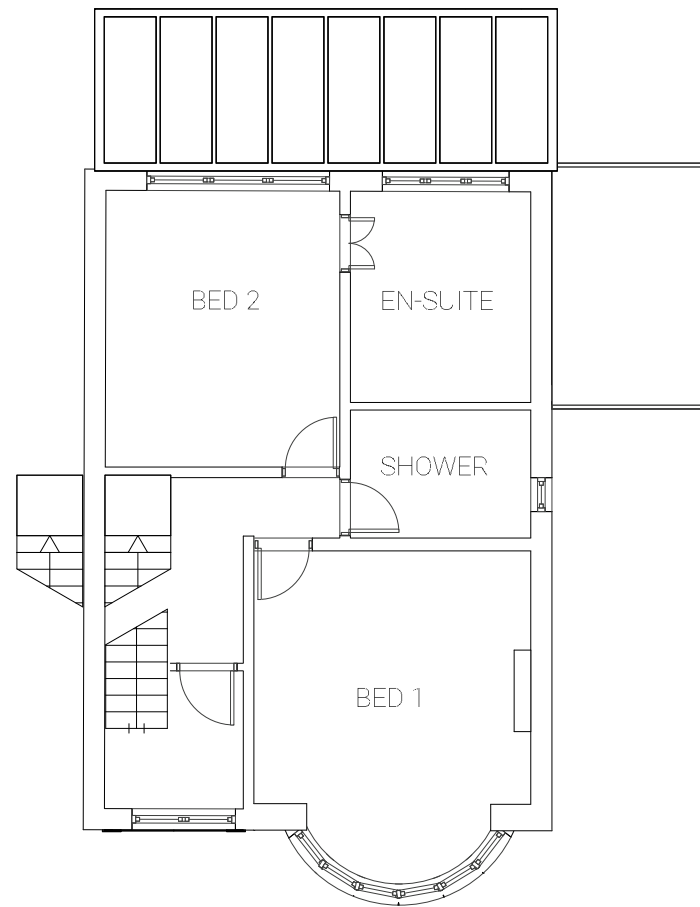

2 **First Floor**
Scale: 1:100

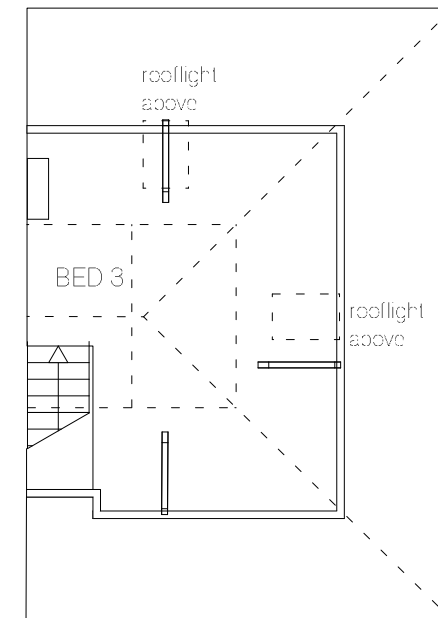


3 **Loft**
Scale: 1:100

 

Notes:
Do not scale off this drawing. Drawings to be read in conjunction with Structural Engineer's drawings and Architect's specification. For a structural information refer to structural engineer's drawings.
All dimensions and levels to be checked on site and any discrepancies reported immediately to the Architect.
Copyright relating to all drawn information resides with the Architect.

The contractor is to verify sizes and details on site including existing services. All work to be checked against manufacturer's details. All work to comply with Statutory Regulations, British Standards and Codes of Practice which are or may be relevant. For soil investigation and structural calculations refer to Engineer's details. All materials to comply with latest relevant British Standards. All workmanship to be in accordance with BS 8000.

 

Client: Buddery	Project: Egerton Close
Drawing Title: Existing Floor Plans	Drawing No.: CNA-E-01-BEO
Page Size: A3	Rev:
Our ref: 240105-Survey-BEO.vwx	

■ clarenasharchitecture.co.uk ■ 01295 768904
■ Willow Tree Cottage, 3 Towrise, Sulgrave, Banbury, OX17 2SB