


PROJECT MANAGEMENT: CLIENT:

ARCHITECT: MEP and SPECIALISMS:

CIVIL ENGINEER AND STRUCTURAL ENGINEER: LANDSCAPE ARCHITECT:

GENERAL NOTES:
 1. DRAWINGS HAVE BEEN PREPARED ON AN ORIGINAL SHEET SIZE OF ISO A SERIES, A1 (841mm x 594mm).
 2. HORIZONTAL DIMENSIONS SHOWN INDICATE FACE OF CONCRETE, FACE OF SHEATHING, CENTERLINE OF COLUMN GRIDLINE, OR FACE OF FINISH (INTERIOR), UNLESS OTHERWISE NOTED. VERTICAL DIMENSIONS INDICATE TOP OF SLAB, TOP OF SUBFLOOR, UNLESS OTHERWISE NOTED.
 3. THESE DRAWINGS ARE THE EXCLUSIVE PROPERTY OF NBBJ AND HAVE BEEN PREPARED FOR USE IN THE EXECUTION OF THE ENCLOSED PROJECT. USE OR REPRODUCTION FOR ANY OTHER PURPOSE WITHOUT THE WRITTEN PERMISSION OF NBBJ IS PROHIBITED.
 4. COLOUR IS USED TO PROVIDE CLARITY TO DRAWINGS WHEN HELPFUL. DRAWINGS ARE INTENDED TO BE VIEWED ELECTRONICALLY OR TO BE PRINTED IN COLOUR.

KEY PLAN

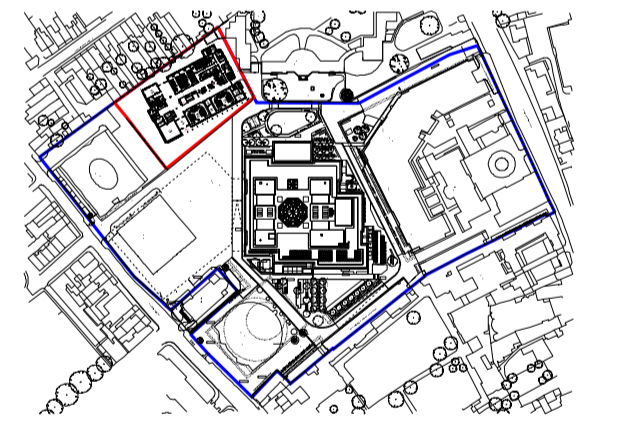

DRAWING ISSUE HISTORY:	
P12	04.04.2024 Issued for Planning
P11	06.02.2024 Stage 3
P10	31.01.2024 Stage 3 draft for comment
P9	22.01.2024 Ramp added to west elevation. Updates to site levels
P8	09.01.2024 Spot heights to main entrance amended
P7	08.01.2023 Draft layout for NBBJ comment
P6	03.01.2023 Stage 3 design freeze
P5	13.12.2023 Stage 3 design freeze
P4	05.10.2023 Amendments to layout
P3	20.09.2023 Stage 3 draft for coordination review
P2	27.06.2023 Entrance Plaza amended layout
P1	23.06.2023 First issue: Stage 2 design freeze
REV	DATE DESCRIPTION

PROJECT NAME: Oxford Institute of Digital Health (OIDH)	
PROJECT NUMBER: LP2348	STAGE: PLANNING
AUTHOR: DW	CHECKED: RS APPROVED: RS
SCALE: 1:200 @ A1	ISSUE DATE: 23 Jun 2023

DRAWING NAME:
LANDSCAPE GENERAL ARRANGEMENT

DRAWING NUMBER:	ISSUE:
(PROJECT) - (ORIGINATOR) - (ZONE) - (LEVEL) - (TYPE) - (ROLE) - (NUMBER)	STATUS REVISION
598-FIRA-ZZ-XX-DR-L-021001	S0 P12

- BM1 Proposed coloured bituminous macadam surface to pedestrian and vehicular areas
- Paving Type 1: Proposed yorkstone flags 600(L)x400(W)x75mm(D) (Buff) to match New Humanities public realm
- Paving Type 2: Proposed yorkstone flags 300(L)x100(W)x80mm(D) (Buff) to match New Humanities public realm
- Paving Type 4: Proposed granite setts 100(L)x100(W)x80mm(D) (Buff) to match New Humanities public realm
- Paving Type 5: Proposed concrete blocks 300(L)x200(W)x80mm(D) (Buff)
- Proposed amenity lawn
- Proposed shrub and herbaceous borders
- Proposed rain garden planting
- Proposed landmark parkland tree
- Proposed street trees
- Proposed multi-stem specimen trees
- Proposed ornamental shrubs
- S1 Proposed natural stone wall with timber seating top (S1)
- S2 Proposed natural stone wall with timber bench top (S2)
- S3 Proposed timber box bench (long) (S3)
S4 Proposed timber box bench (short) (S4)
S5 Proposed timber box bench (cube) (S5)
- LB Proposed litter bins (LB)
- B1 Proposed fixed bollards (B1)
B2 Proposed removable bollards (B2)
- T1 Proposed ground-bedded communal tables (T1)
- T2 Proposed free standing communal tables and chairs (T2)
- Proposed Sheffield cycle stands
- Proposed sheltered cycle storage units (Sheffield stands at grade beneath overhead cycle racks)
- Proposed 2.0m high steel vertical bar fencing with matching gates
- Proposed 2.0m high timber acoustic fencing with matching gates
- Proposed 2.0m high brick walls to sub station and bin store enclosure
- Proposed textured concrete upstand kerb edging
- Proposed PPC kerb edging
- Proposed rigid aluminium edging
- Proposed rigid aluminium planter wall (0.6m high)
- Proposed hand rails (0.9m high)

