

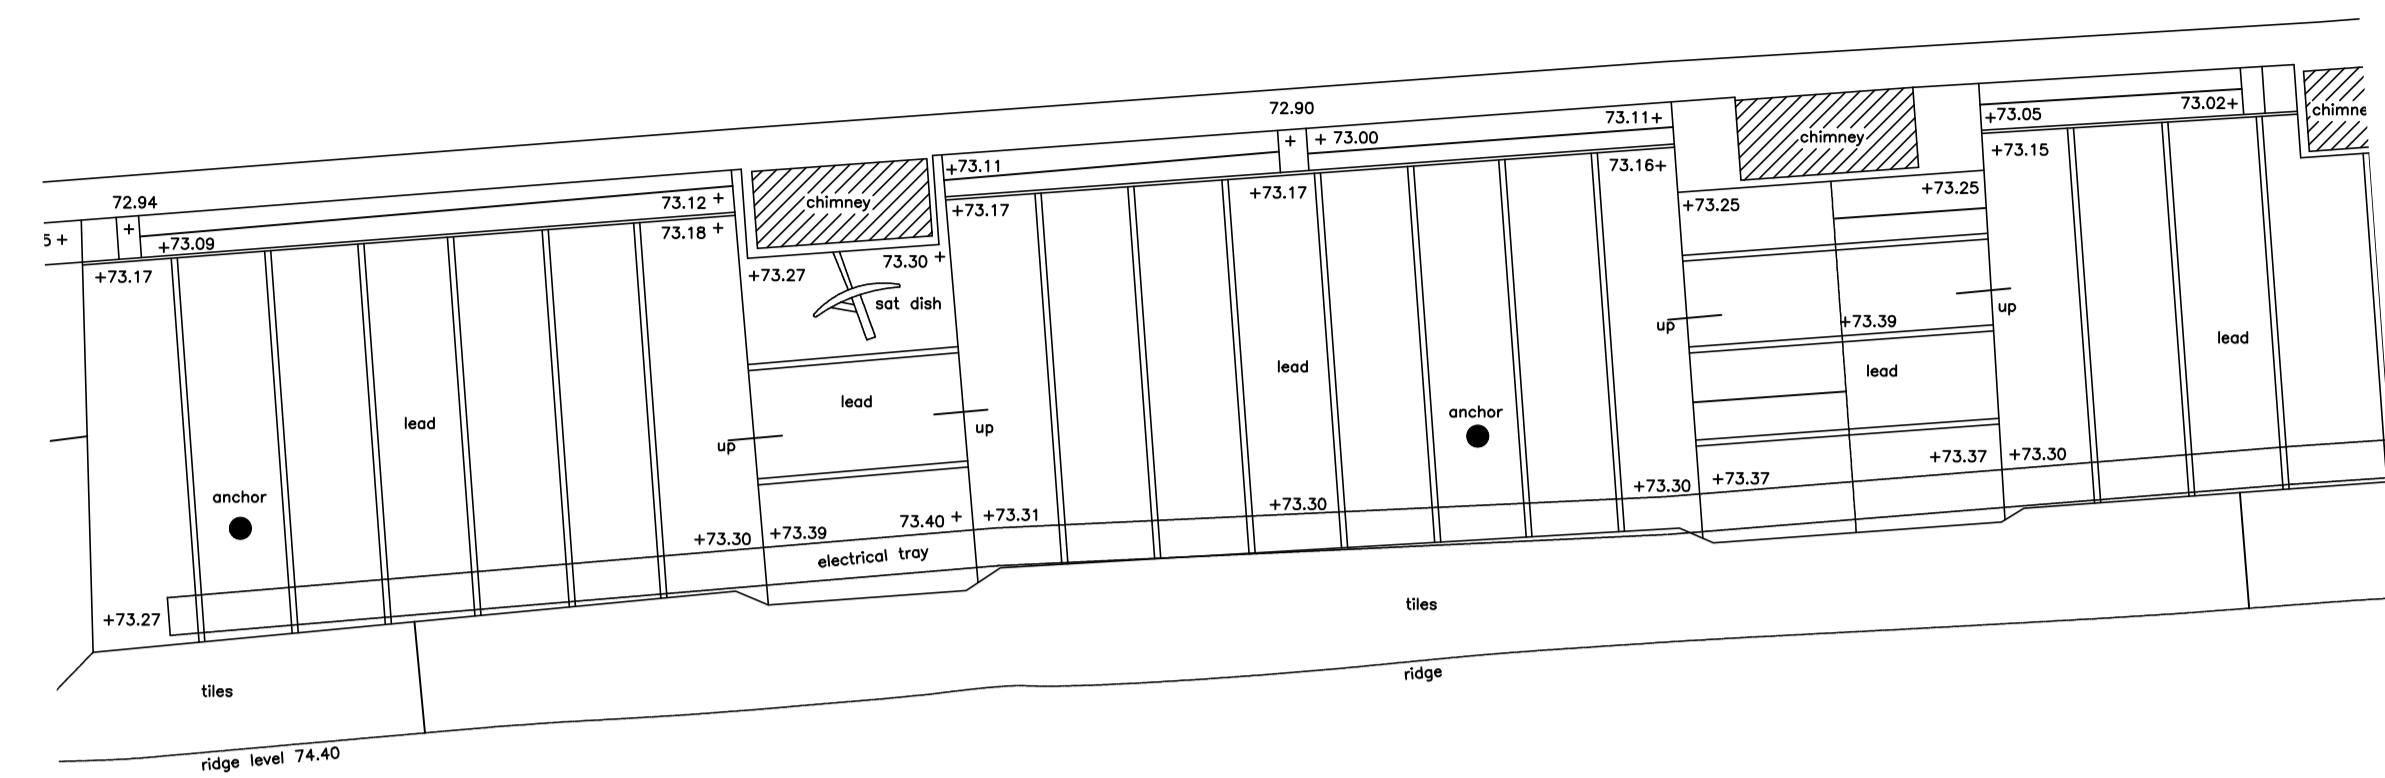
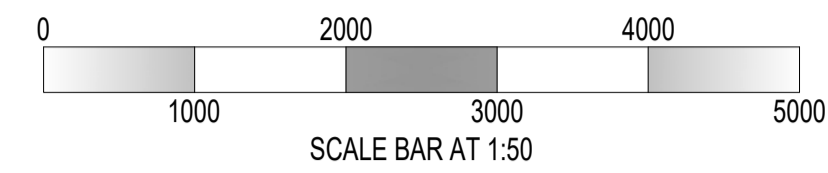



NOTES
 © SIDLEYS - THE COPYRIGHT OF ALL OR PART OF THIS DRAWING RESTS WITH SIDLEYS CHARTERED SURVEYORS.
 ALL DIMENSIONS SHALL BE CHECKED BY THE PARTY TO WHOM THE DRAWING HAS BEEN ISSUED. ANY DISCREPANCIES SHALL BE BROUGHT TO THE ATTENTION OF SIDLEYS.
 DO NOT SCALE FROM THIS DRAWING.
 THIS DRAWING HAS BEEN REPRODUCED FROM INFORMATION PROVIDED BY MIDLAND SURVEY LTD AND HAS NOT BEEN SUBJECT OF A MEASURED SURVEY BY SIDLEYS CHARTERED SURVEYORS.

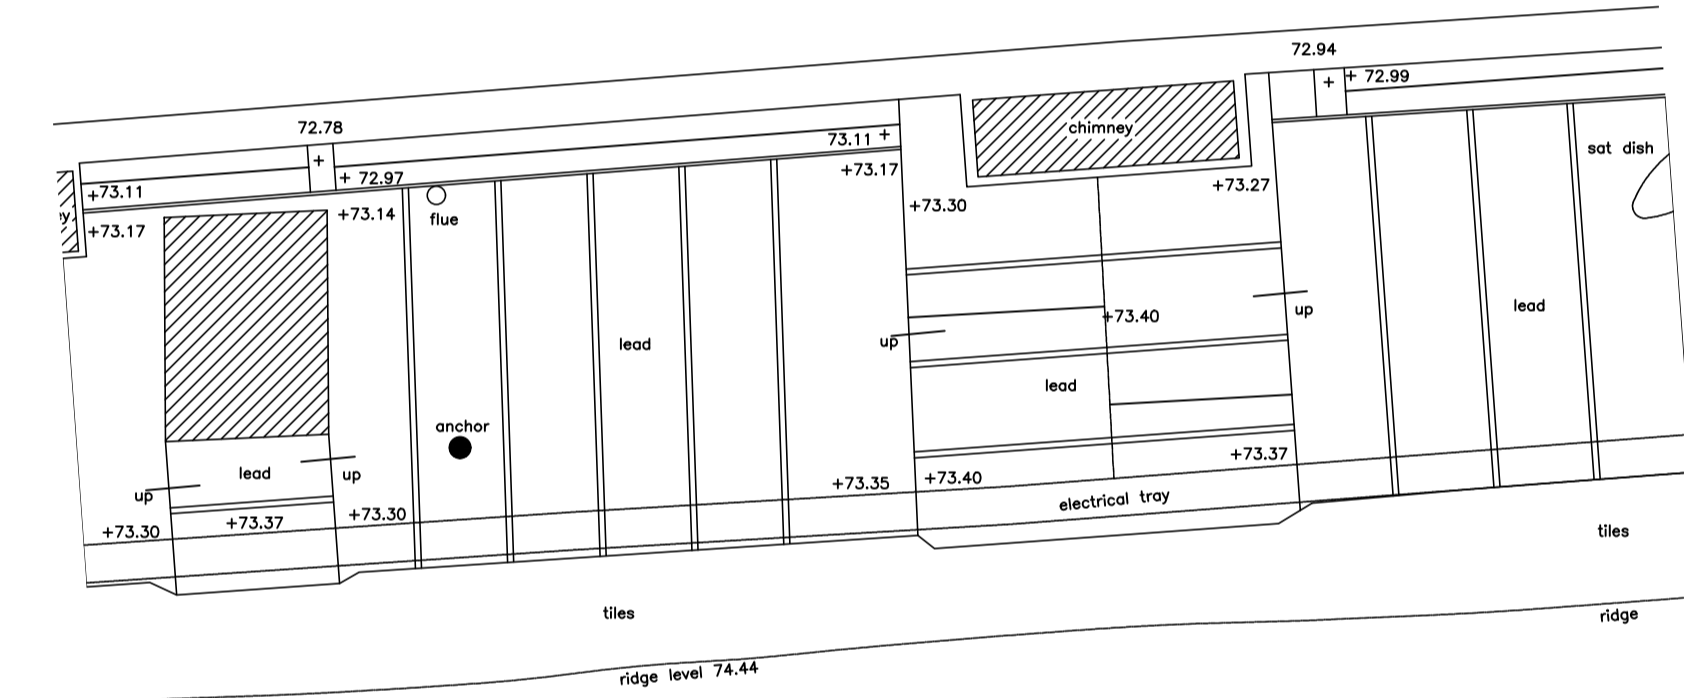

AREA 1
 SCALE 1:50 @ A1

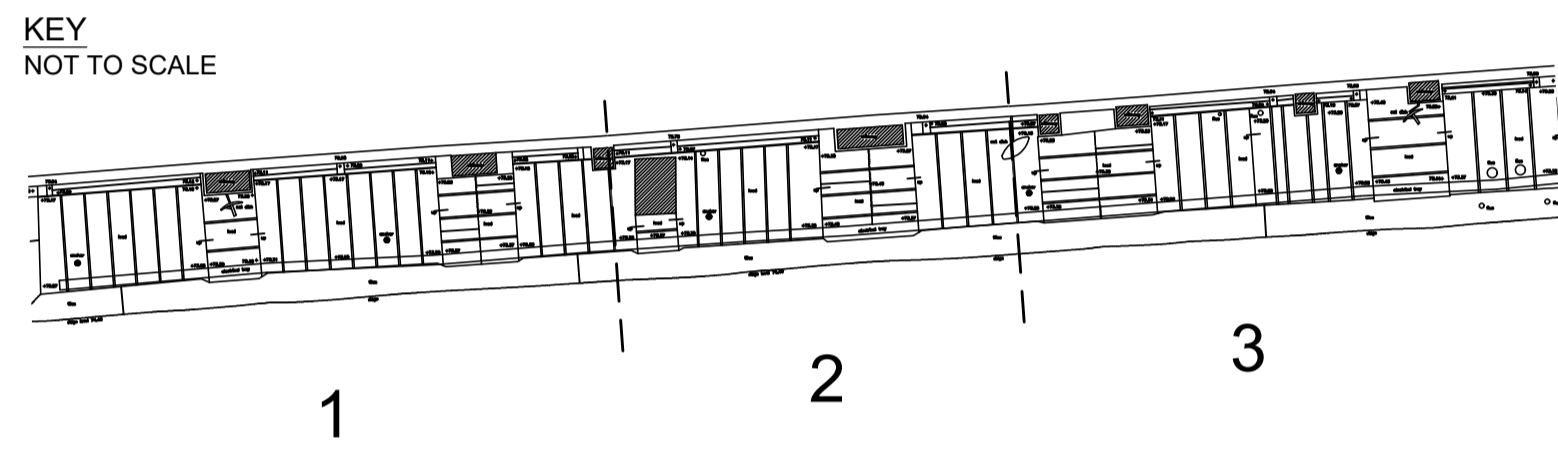

AREA 2
 SCALE 1:50 @ A1

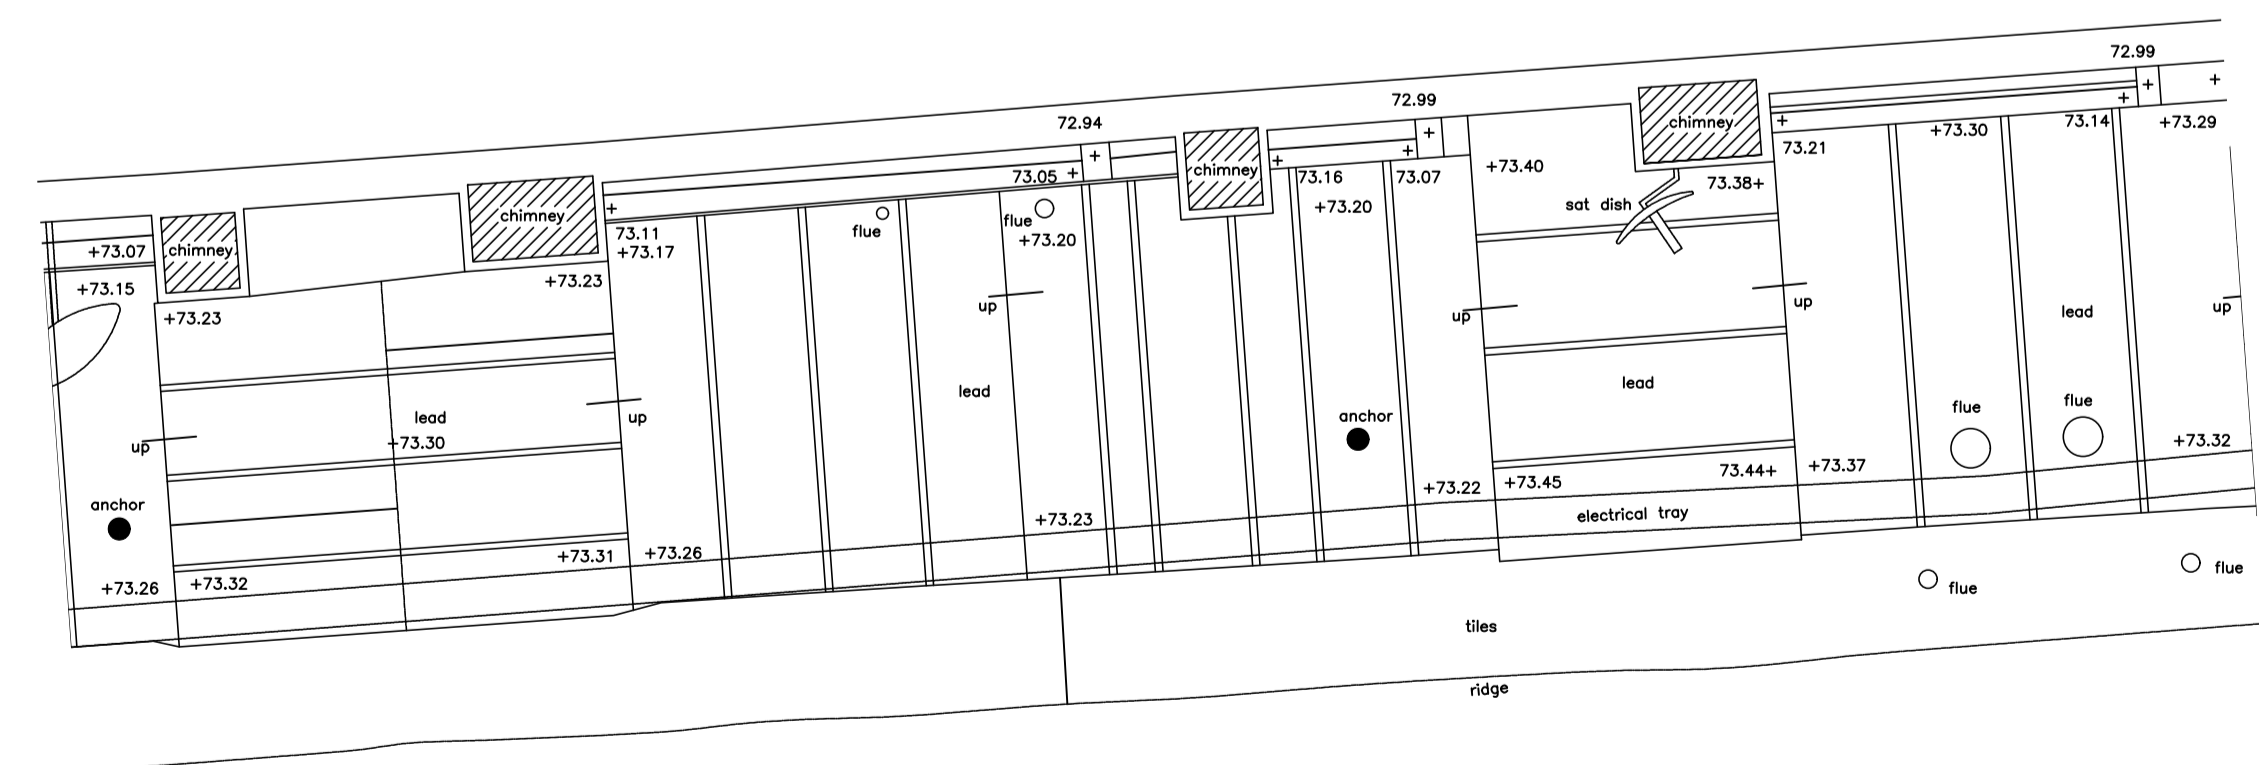

AREA 3
 SCALE 1:50 @ A1

EXISTING

Revision Date Details

BRASENOSE COLLEGE

STAIRS III, IV, V
 RADCLIFFE SQUARE,
 OXFORD
 OX1 4AJ



EXISTING ROOF PLAN

Scale:
 1:50 @ A1

Sidleys
 CHARTERED SURVEYORS
 6 KING EDWARD STREET, OXFORD, OX1 4JL
 (01865) 726016 www.sidleys.co.uk



Date: JAN 2024	Drawn by: MR	Checked by: DT	Job No: 6-0897	Drawing No: 01-S
-------------------	-----------------	-------------------	-------------------	---------------------