

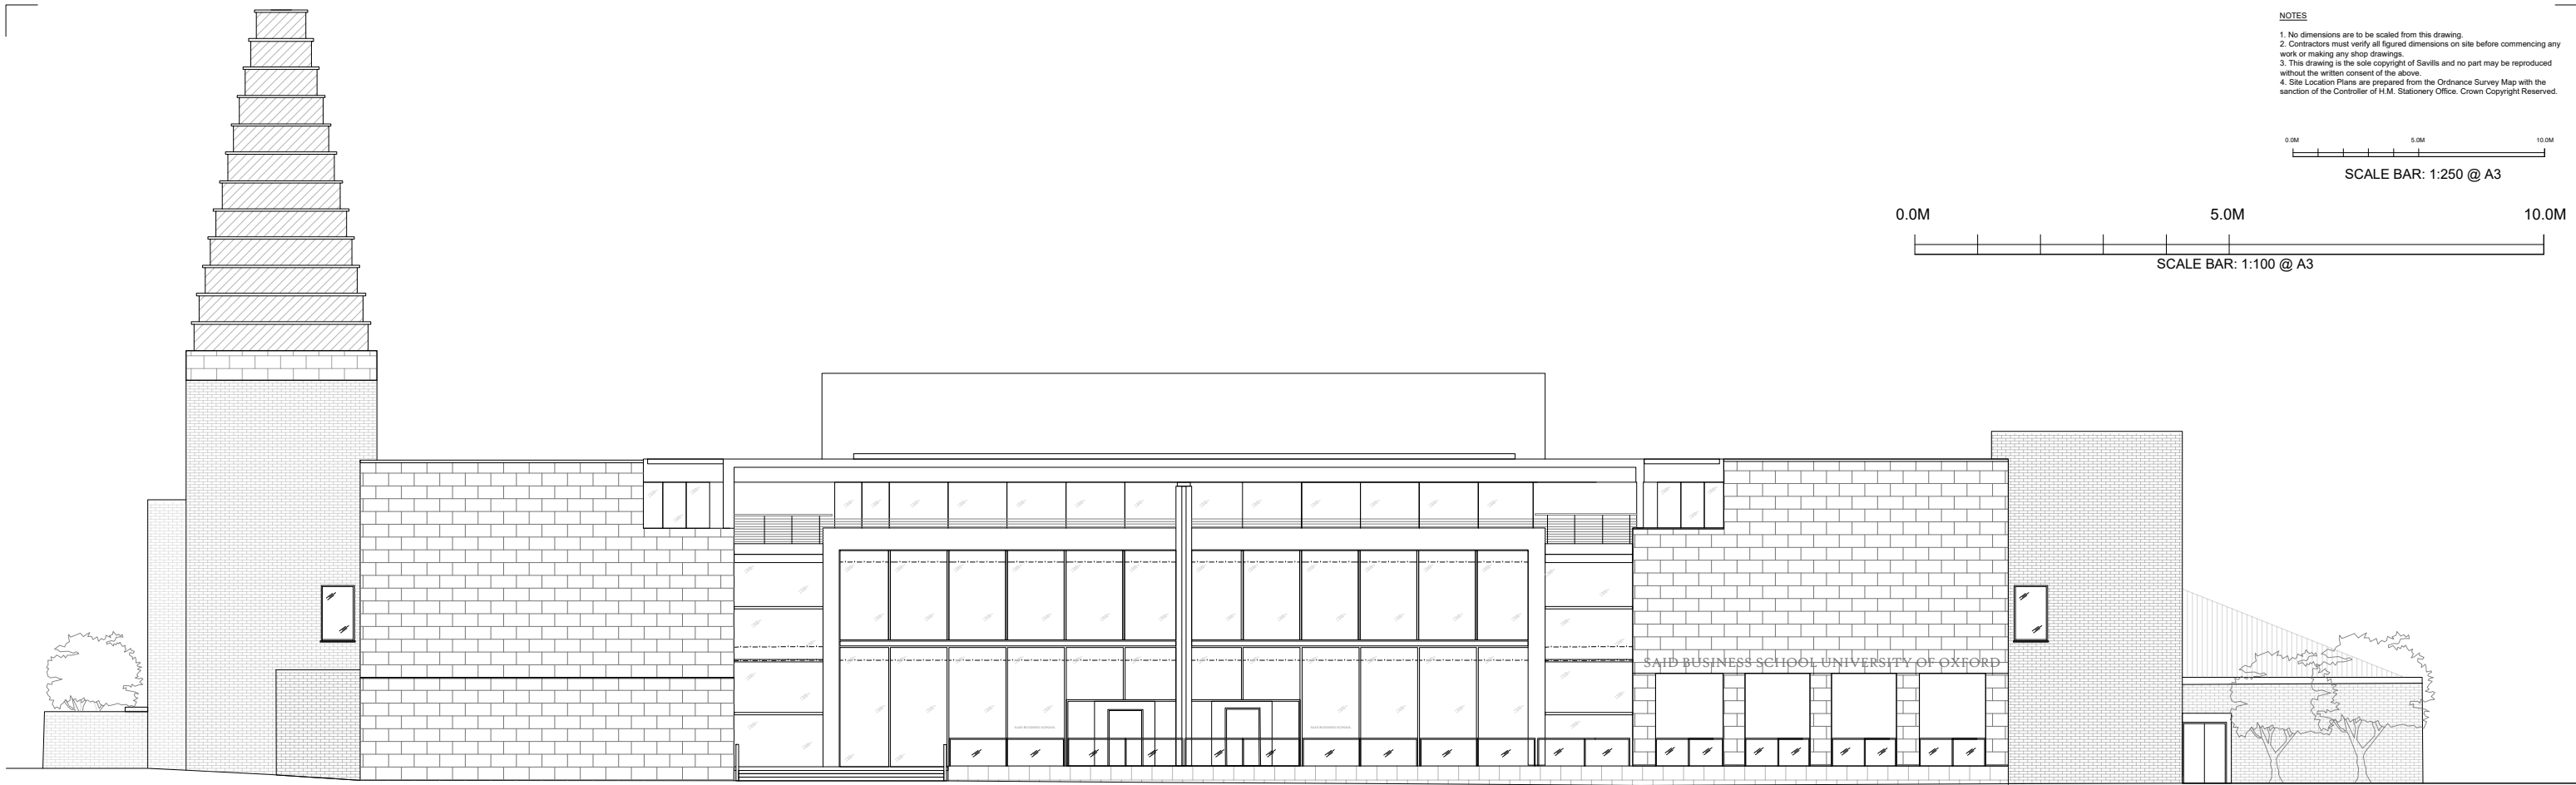


NOTES
 1. No dimensions are to be scaled from this drawing.
 2. Contractors must verify all figured dimensions on site before commencing any work or making any shop drawings.
 3. This drawing is the sole copyright of Savills and no part may be reproduced without the written consent of the above.
 4. Site Location Plans are prepared from the Ordnance Survey Map with the sanction of the Controller of H.M. Stationery Office. Crown Copyright Reserved.

 

1 SOUTH ELEVATION

Scale: 1:250 @ A3

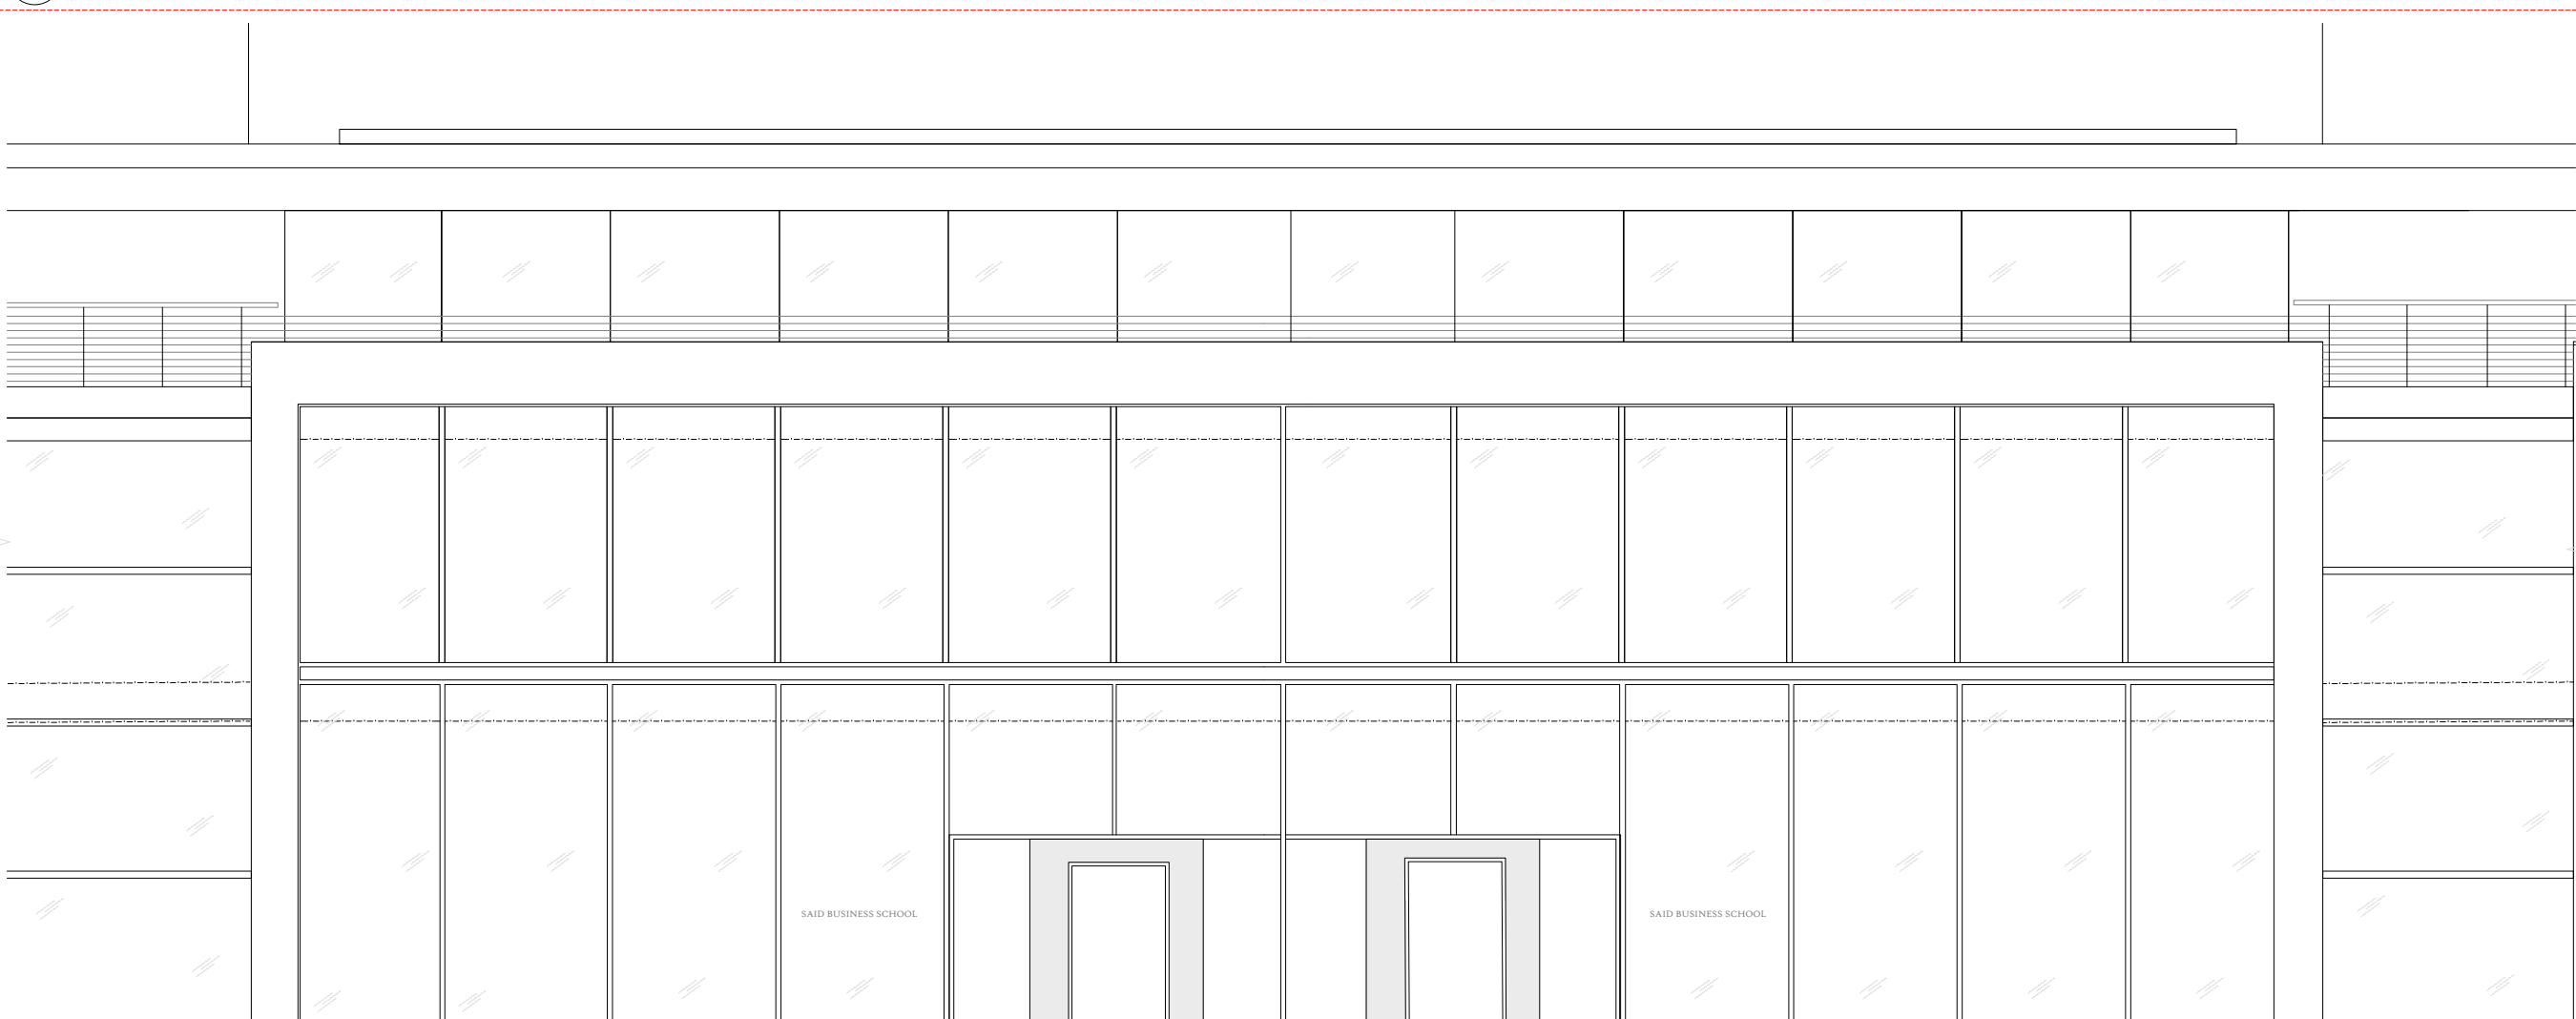

2 SOUTH ELEVATION ENTRANCE GLAZING

Scale: 1:100 @ A3

Rev	Description	By	Date
Drawing Status			
PLANNING			
 ARCHITECTURE & BUILDING CONSULTANCY Savills (UK) Limited Wytham Court, 11 West Way, Botley, Oxford OX2 0QL Telephone: + 44 (0)1865 269000 Fax: + 44 (0)1865 269001 www.savills.co.uk			
Client			
SAID BUSINESS SCHOOL UNIVERSITY OF OXFORD			
Project			
SAID BUSINESS SCHOOL SIGNAGE & ADVERTISEMENT			
Drawing Title			
EXISTING SOUTH ELEVATION			
Scale	Date	Drawn	Checked
VARIES @ A3	MAR 24	JK	GF
Drawing Number	Rev.	Project Number	
24-02-003	#	OXKD 668778	