


NOTES
 1. No dimensions are to be scaled from this drawing.
 2. Contractors must verify all figured dimensions on site before commencing any work or making any shop drawings.
 3. This drawing is the sole copyright of Savills and no part may be reproduced without the written consent of the above.
 4. Site Location Plans are prepared from the Ordnance Survey Map with the sanction of the Controller of H.M. Stationery Office. Crown Copyright Reserved.

0.0M 5.0M 10.0M
 SCALE BAR: 1:250 @ A3

0.0M 5.0M 10.0M
 SCALE BAR: 1:100 @ A3

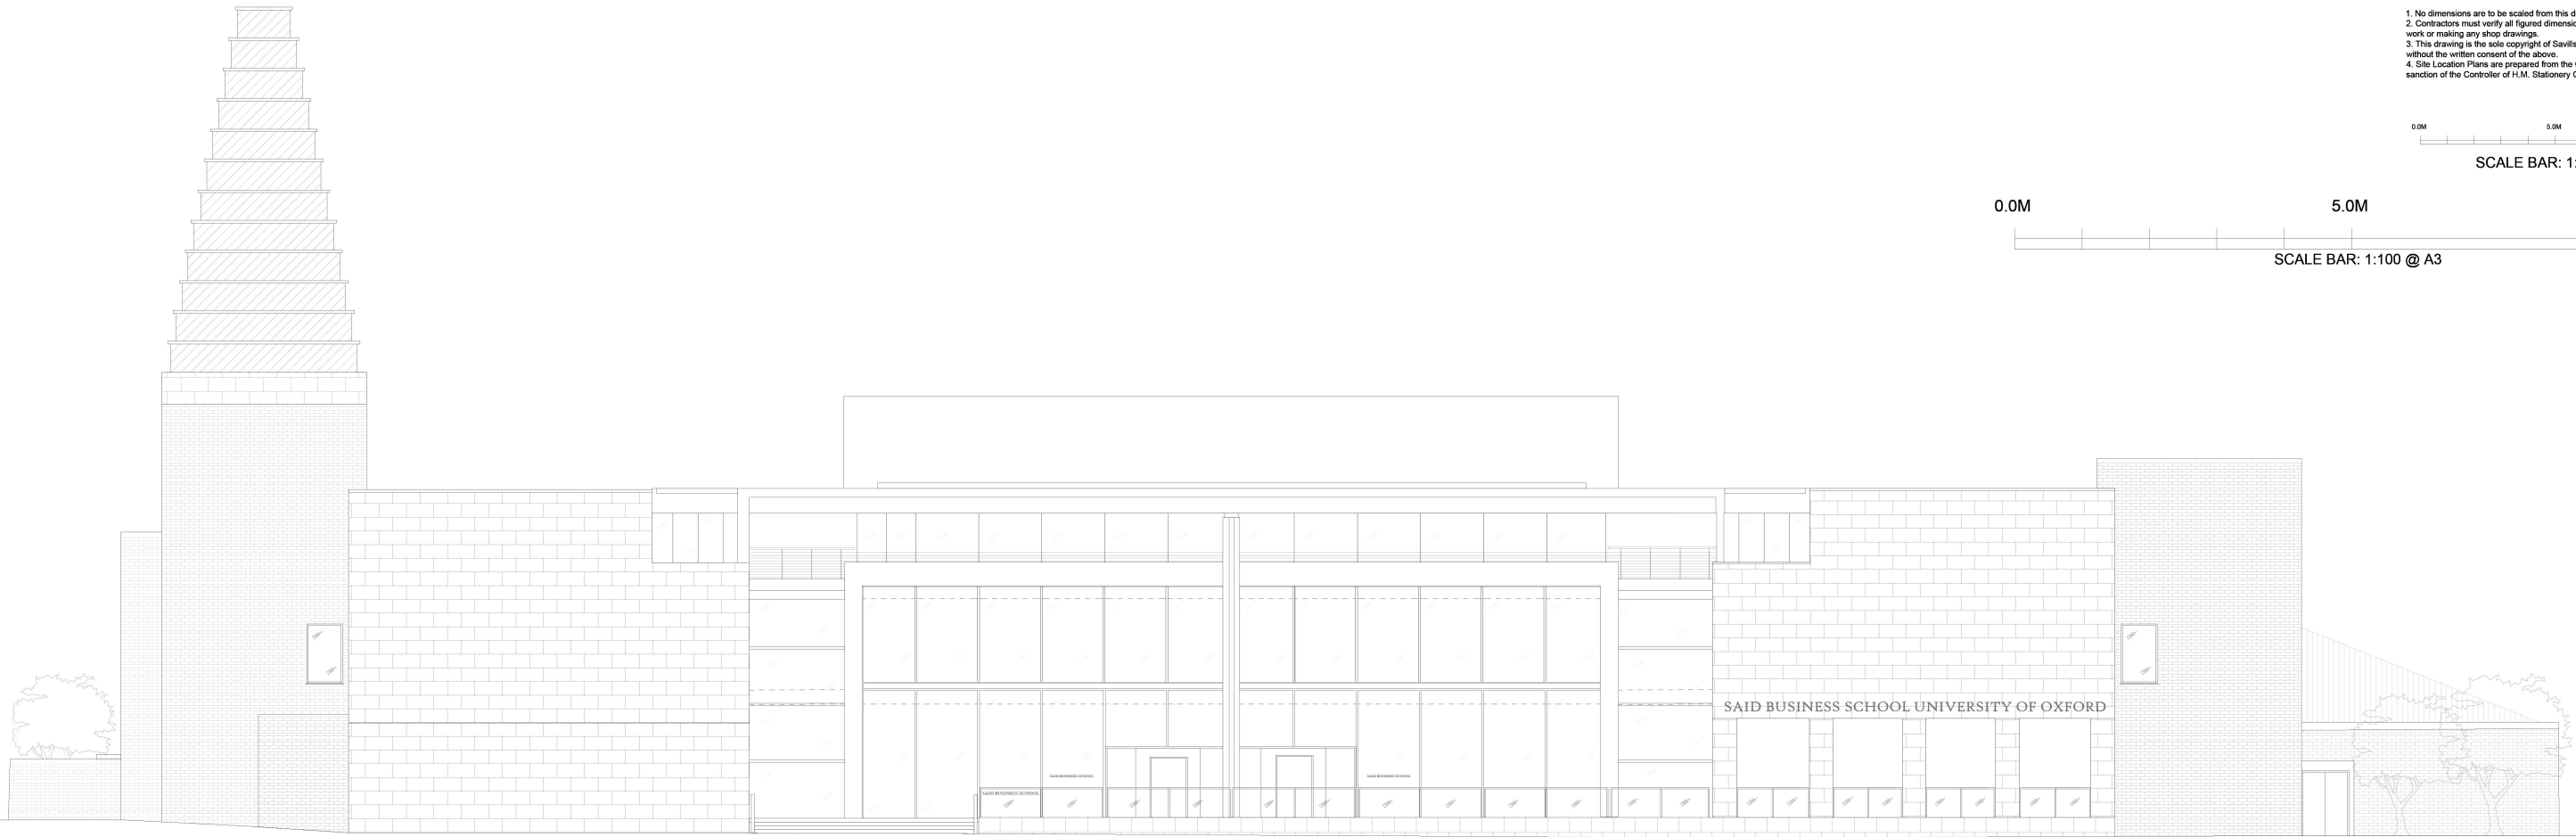

1 PROPOSED SOUTH ELEVATION

Scale: 1:250 @ A3



2 PROPOSED SOUTH ELEVATION ENTRANCE

Scale: 1:100 @ A3

Rev	Description	By	Date
-----	-------------	----	------

Drawing Status
PLANNING



ARCHITECTURE & BUILDING CONSULTANCY
 Savills (UK) Limited
 Wytham Court, 11 West Way,
 Botley, Oxford OX2 0QL

Telephone: + 44 (0)1865 269000
 Fax: + 44 (0)1865 269001
 www.savills.co.uk

Client
SAID BUSINESS SCHOOL UNIVERSITY OF OXFORD

Project
SAID BUSINESS SCHOOL SIGNAGE & ADVERTISEMENT

Drawing Title
PROPOSED SOUTH ELEVATION

Scale	Date	Drawn	Checked
VARIES @A3	MAR 24	JK	GF
Drawing Number	Rev.	Project Number	
24-20-004	#	OXKD 668778	