



Existing Ground Floor Plan - @ 1:50

INDICATES DOWNTAKINGS

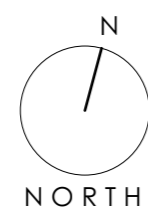


NORTH

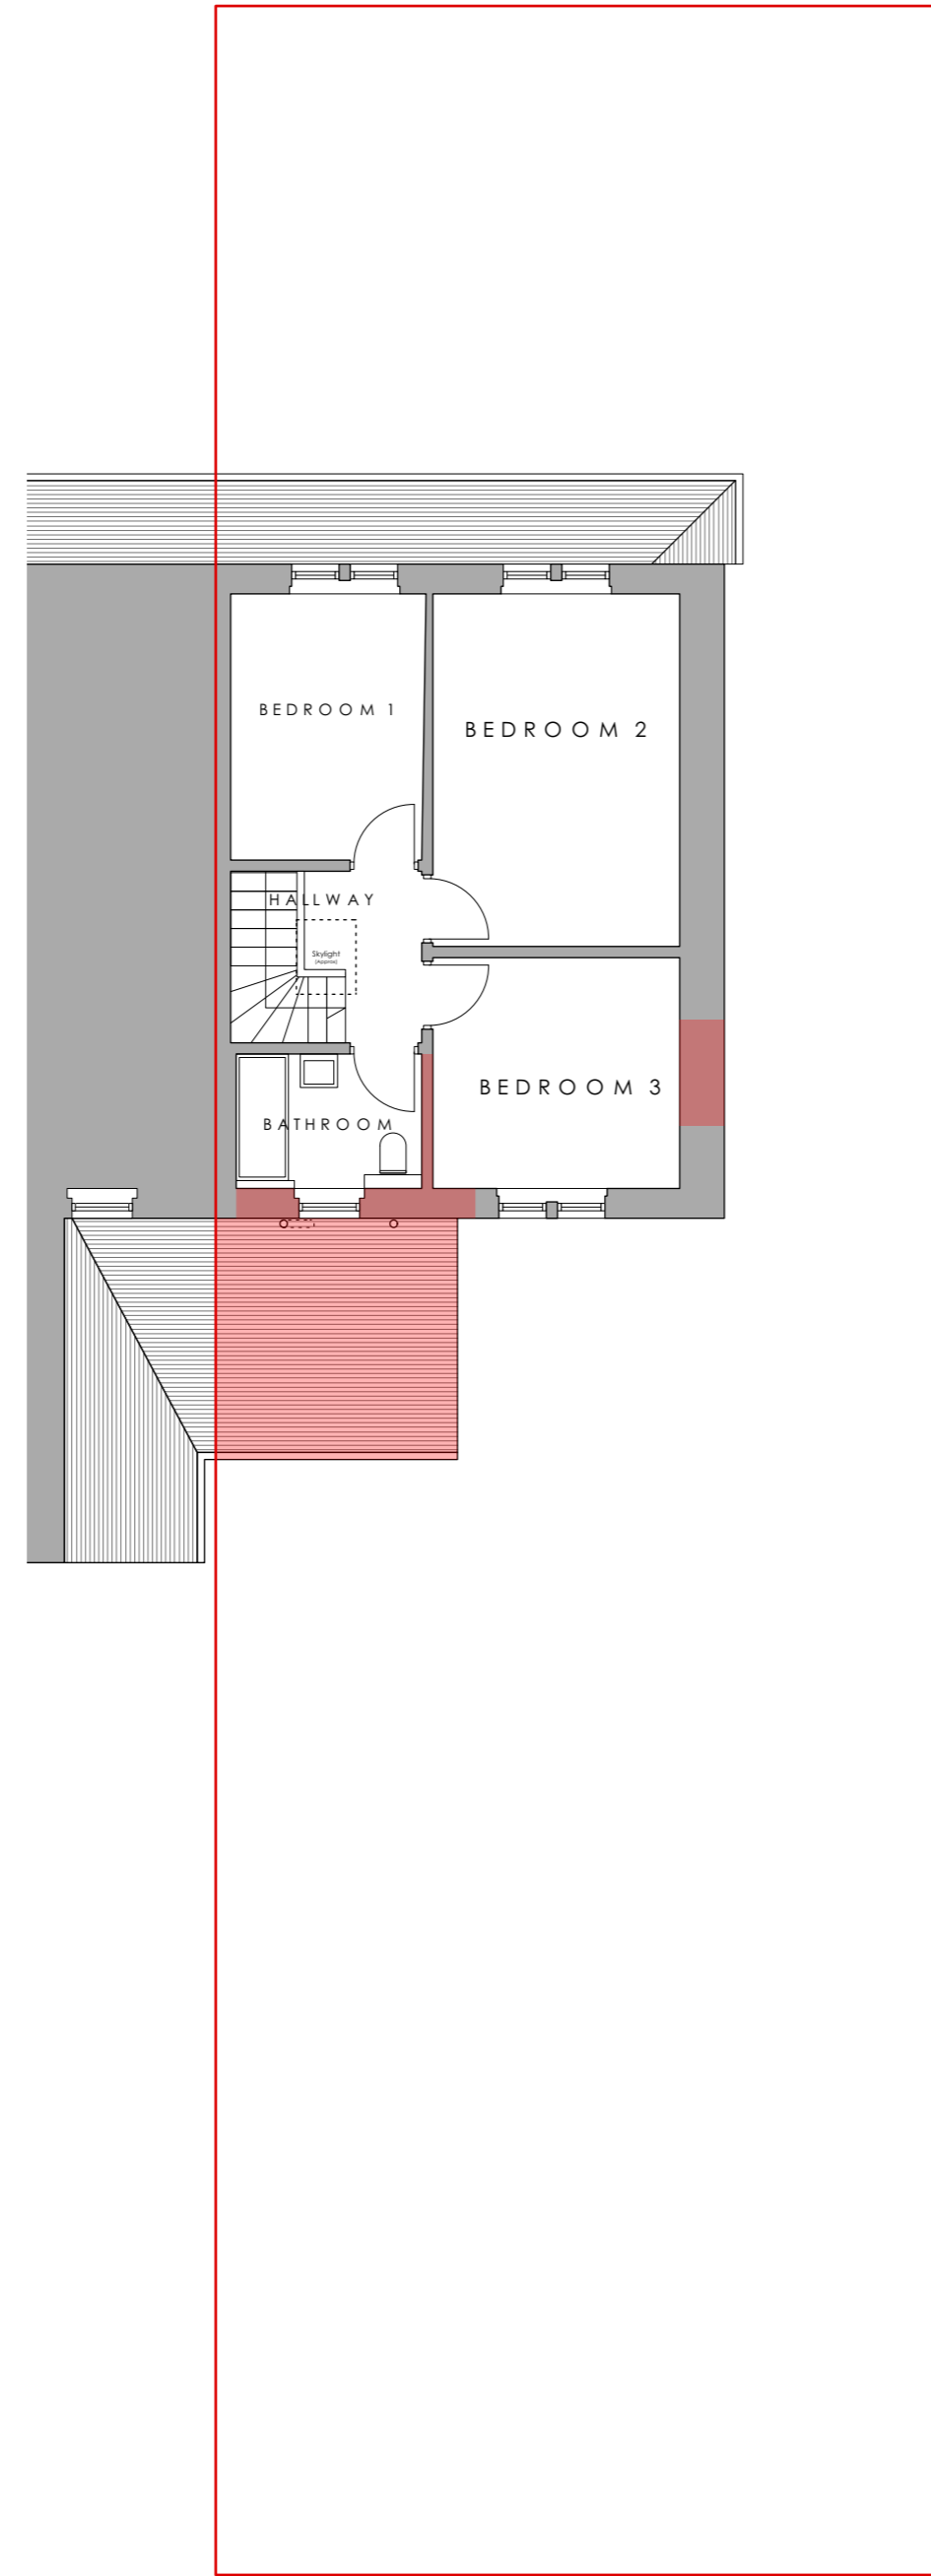


Existing First Floor Plan - @ 1:50


INDICATES DOWNTAKINGS

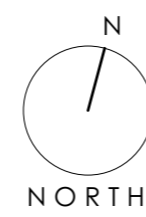


NORTH

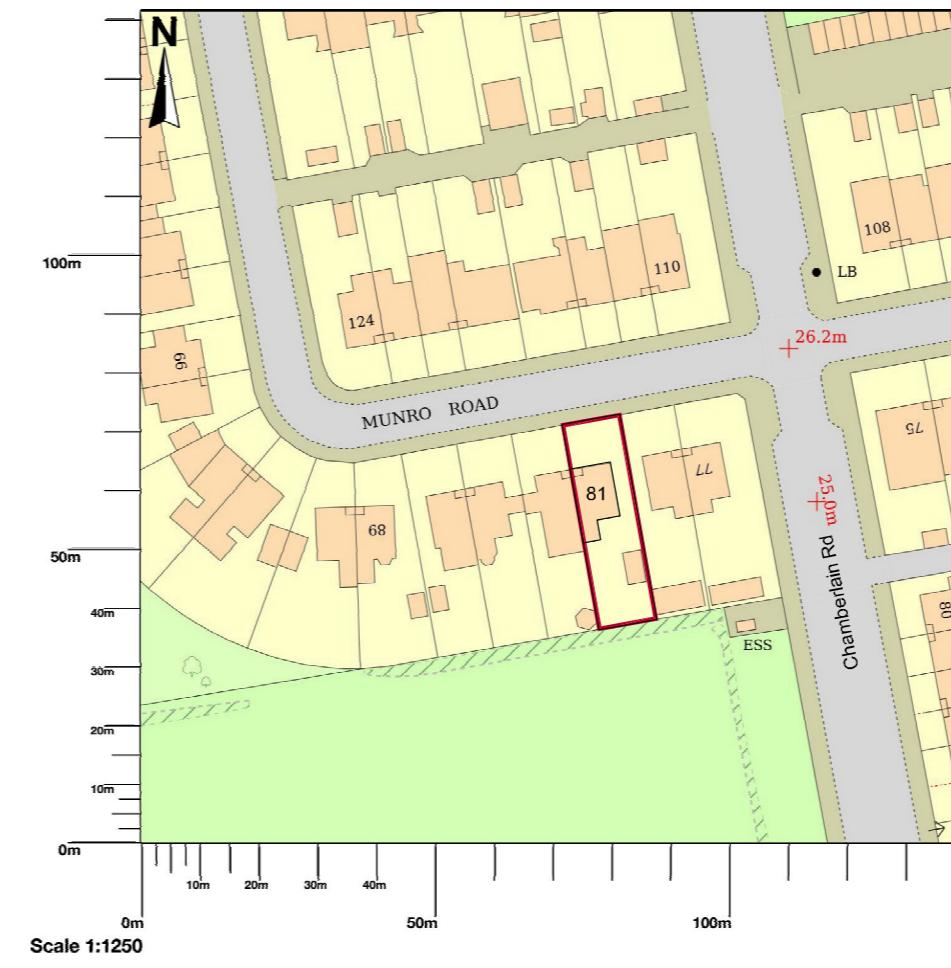


Location Plan @ 1:1250

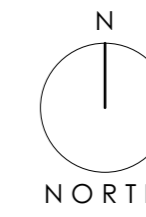

NORTH

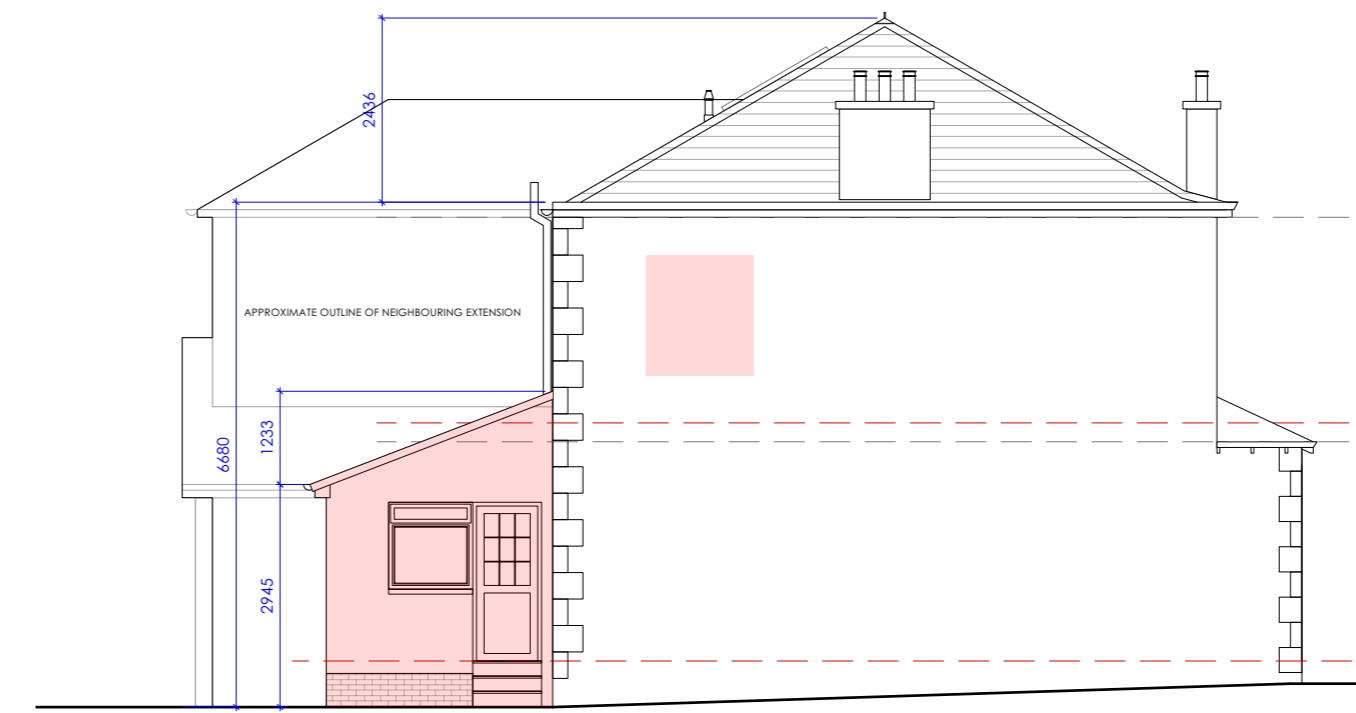

Proposed East Elevation - @ 1:50

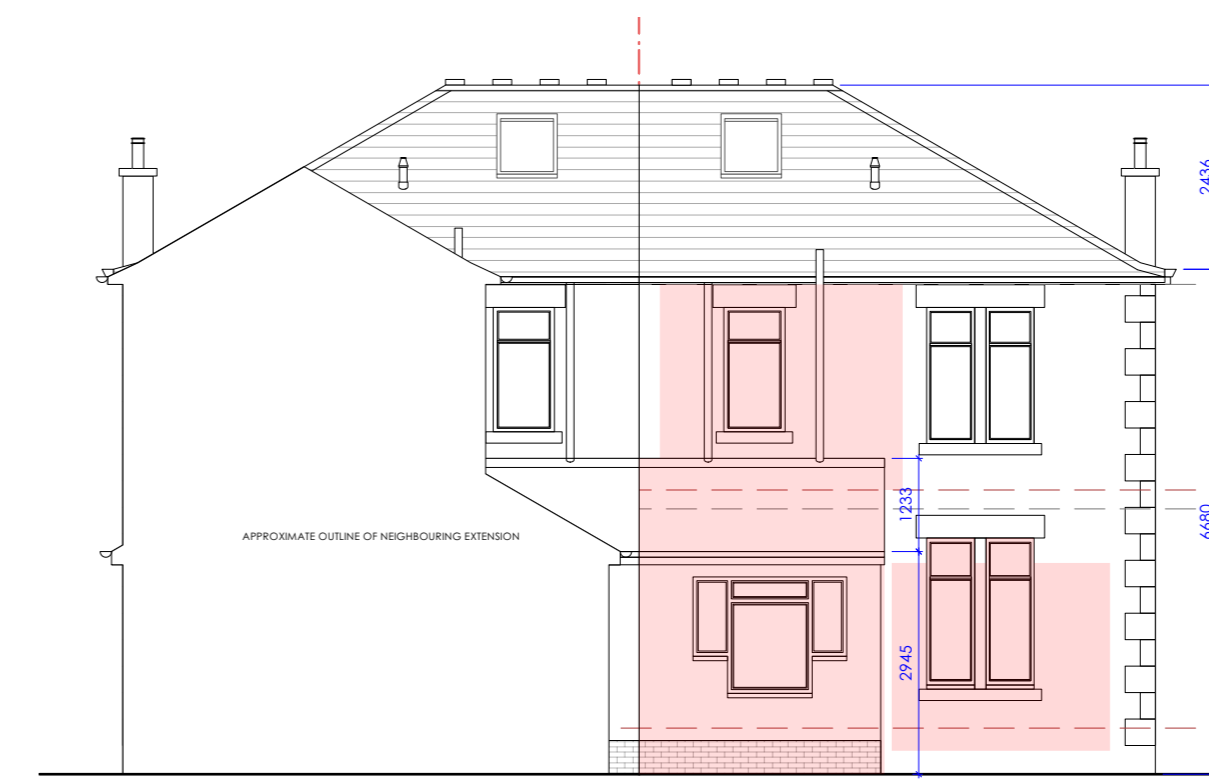

Proposed South Elevation - @ 1:50

INDICATES DOWNTAKINGS

SCALE 1:100 @ A1 : 1:200 @ A3
0 5m

REVISIONS

Project	Project Number
81 MUNRO ROAD GLASGOW	1096

PLANNING

Project: 81 MUNRO ROAD
GLASGOW

Project Number: 1096

Drawing: LOCATION, EXISTING PLANS & ELEVATIONS

Scale: 1:100 / 1:250 @ A1

Drawn by: DM

Dwg Number: PP-01

Revision: -