



PROPOSED GROUND FLOOR PLAN

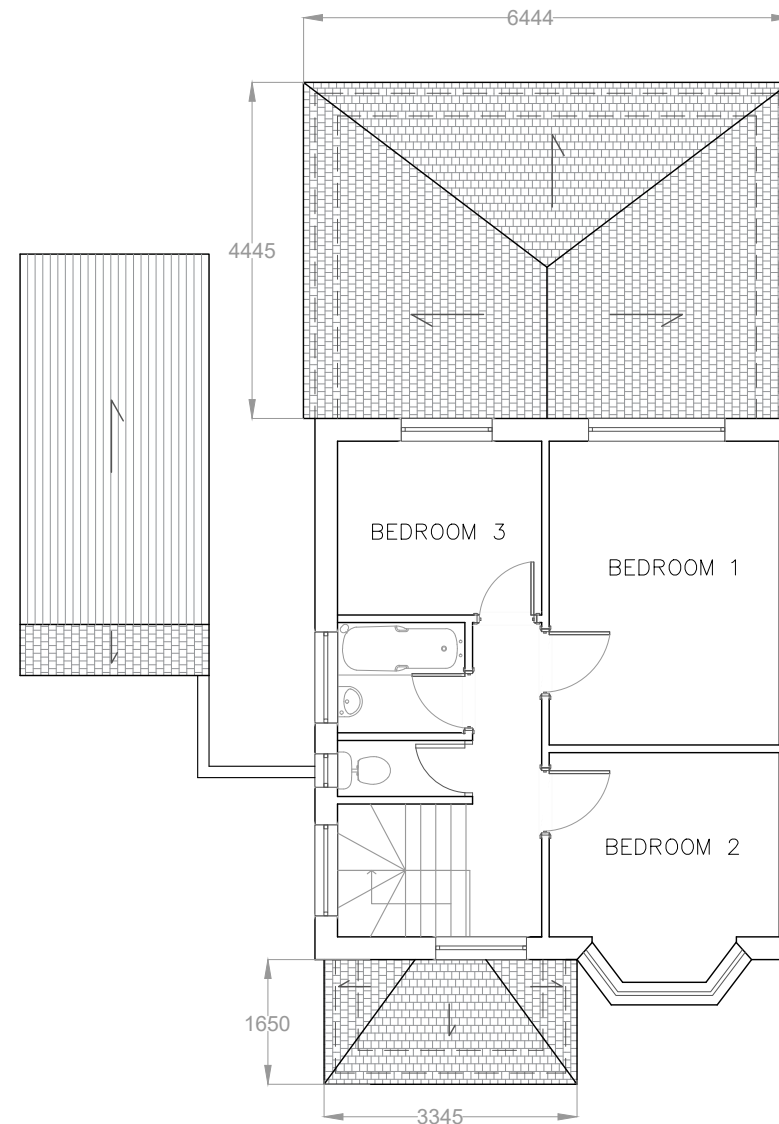


PROPOSED FIRST FLOOR PLAN

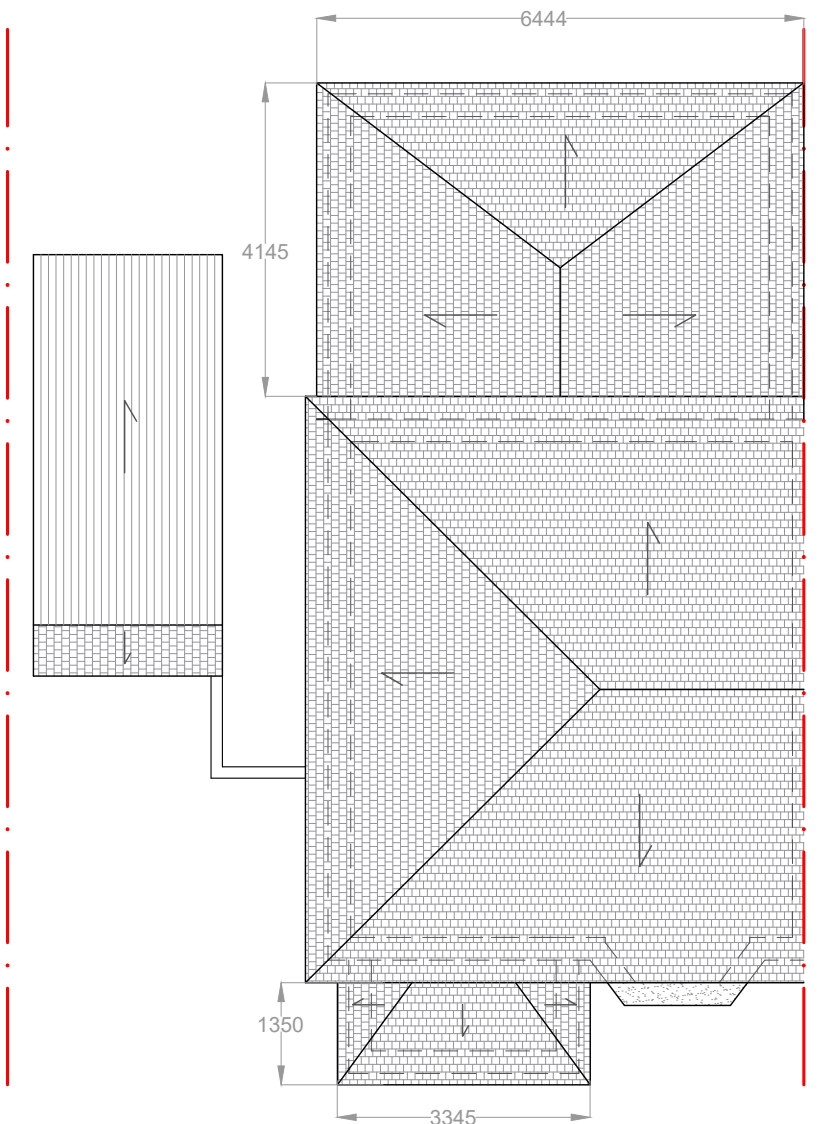

PROPOSED ROOF PLAN



SCALE 1:100
@ A3

 

Rev	Description	Date
P1	Issued for Planning	10.04.24
P2	Revised drawings - HDC comments	20.04.24

PROPOSED PLANS

Ref.	Revision	Date	By	Project: Demolition of dining room and erection of a single storey rear extension and front porch extension at: 26 Lawford Crecent, Yateley, Hampshire, GU46 6JU		
				Scale: 1:100 @ A3	Date: 10/04/2024	Drawn by: MA
				Job number: 0005	Drawing number: 4/5	Revision: P2

MA ARCHITECTURE
BA (Hons) Dip Arch

ADDRESS
7 Chive Court, Farnborough Hampshire, GU14 9XE
CONTACT
Email: manmeet_auluck@hotmail.co.uk
www.manmeetauluck.com 07766748725

ALL DIMENSIONS TO BE CHECKED ON SITE
ONLY TO BE SCALED FOR PLANNING

Client : Dawn Thorley