


Typical Door Frame Detail

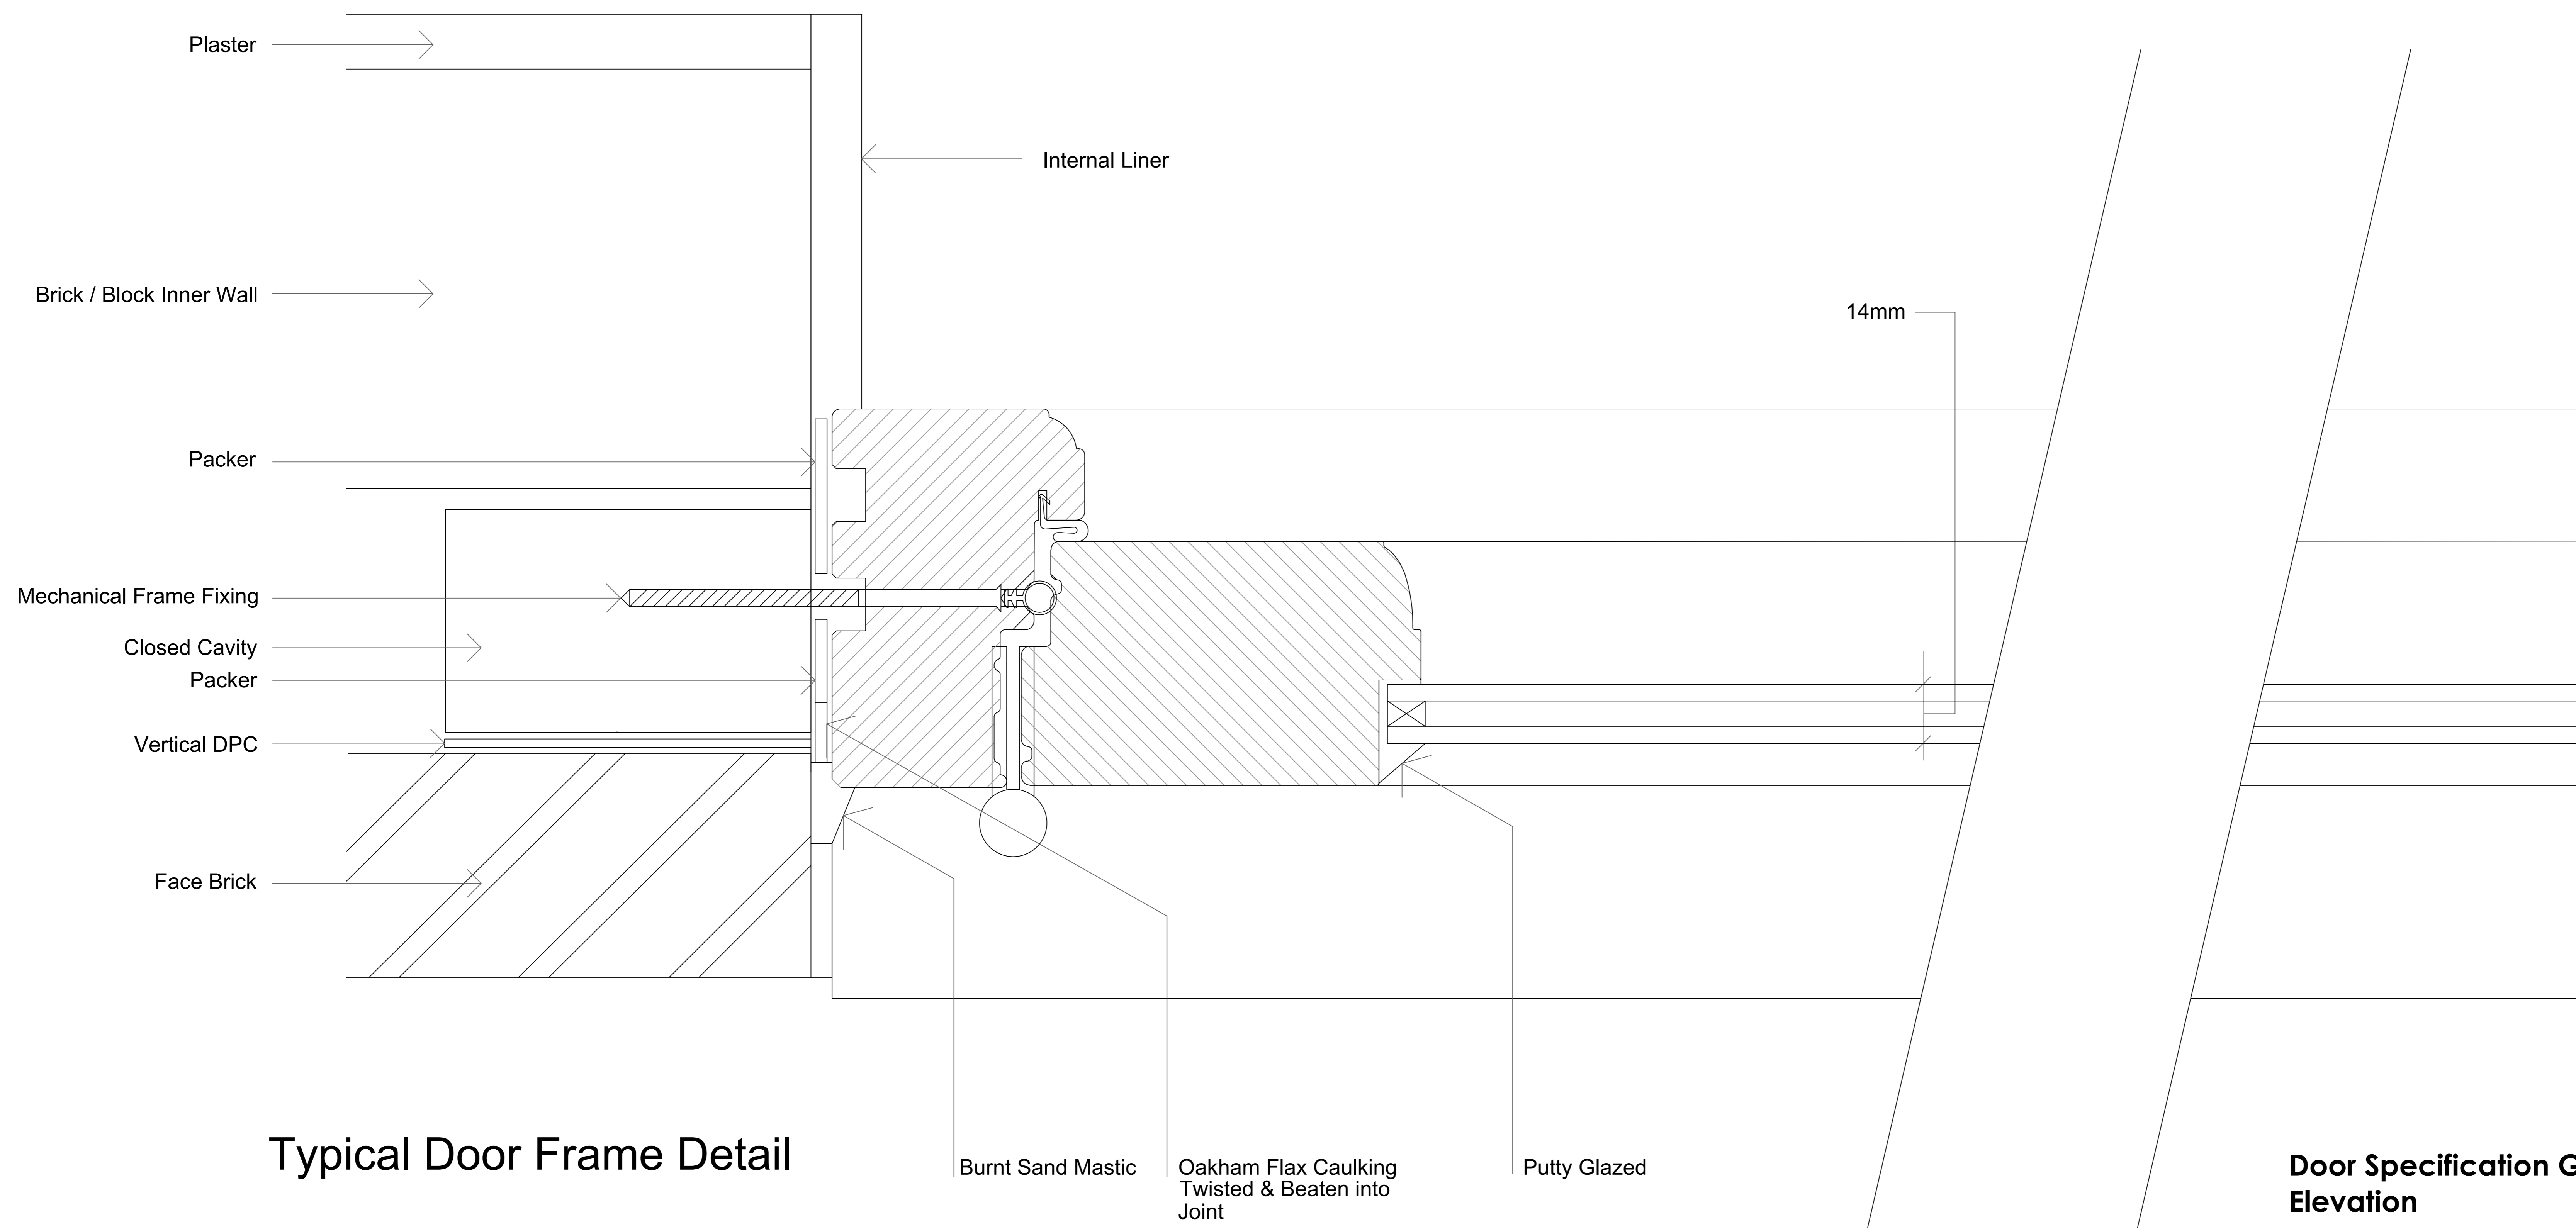

Door Specification Ground Floor Rear Elevation

Head & Frame Size : 60mm

Materials: Meranti Engineered Hardwood Timber
Colour : Painted to RAL 9003 White

Glazing Bars: 22mm True Bar

Glazing Features : Horizontal Astragal Bars

Glass Type: Clear 14mm Super Slim Double Glazed Unit 4mm ANL / 6mm Krypton / 4mm LowE (Putty Glazed)


Feature Mouldings: Ovolo

Cill: 165mm x 38mm New Painted Hardwood

Fixings: Mechanically Fixed, Oakham Flax Caulking with Burnt Sand Mastic Bead Between Brickwork & New Timber Door sets

Ironmongery: Door Handle & hinges Finished in Black

Rev	Description	Date	By	Chk'd
-----	-------------	------	----	-------

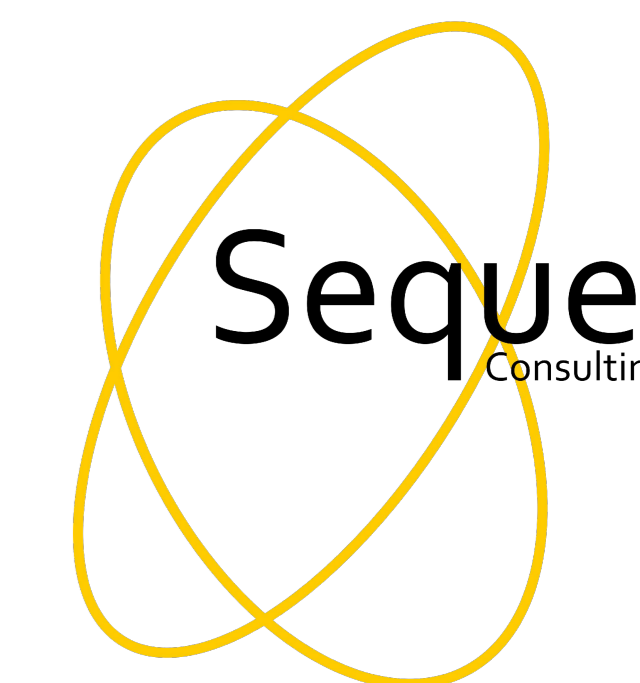

Client
SG Thompson

Project Title
Dean Cottage
Dippenhall Street
Crandall
Farnham
Surrey GU10 5NY

Drawing Title
Typical Full Size
Door frame
Horizontal Section

Scale 1:1 @ A0	Date 15.03.2024
-------------------	--------------------

Drawn ST	Checked
-------------	---------

Drawing No.	Floor	Detail	Revision
N040	0	TDS	

Full Size Frame Detail