


Existing Ground Floor Plan



Proposed Ground Floor Plan

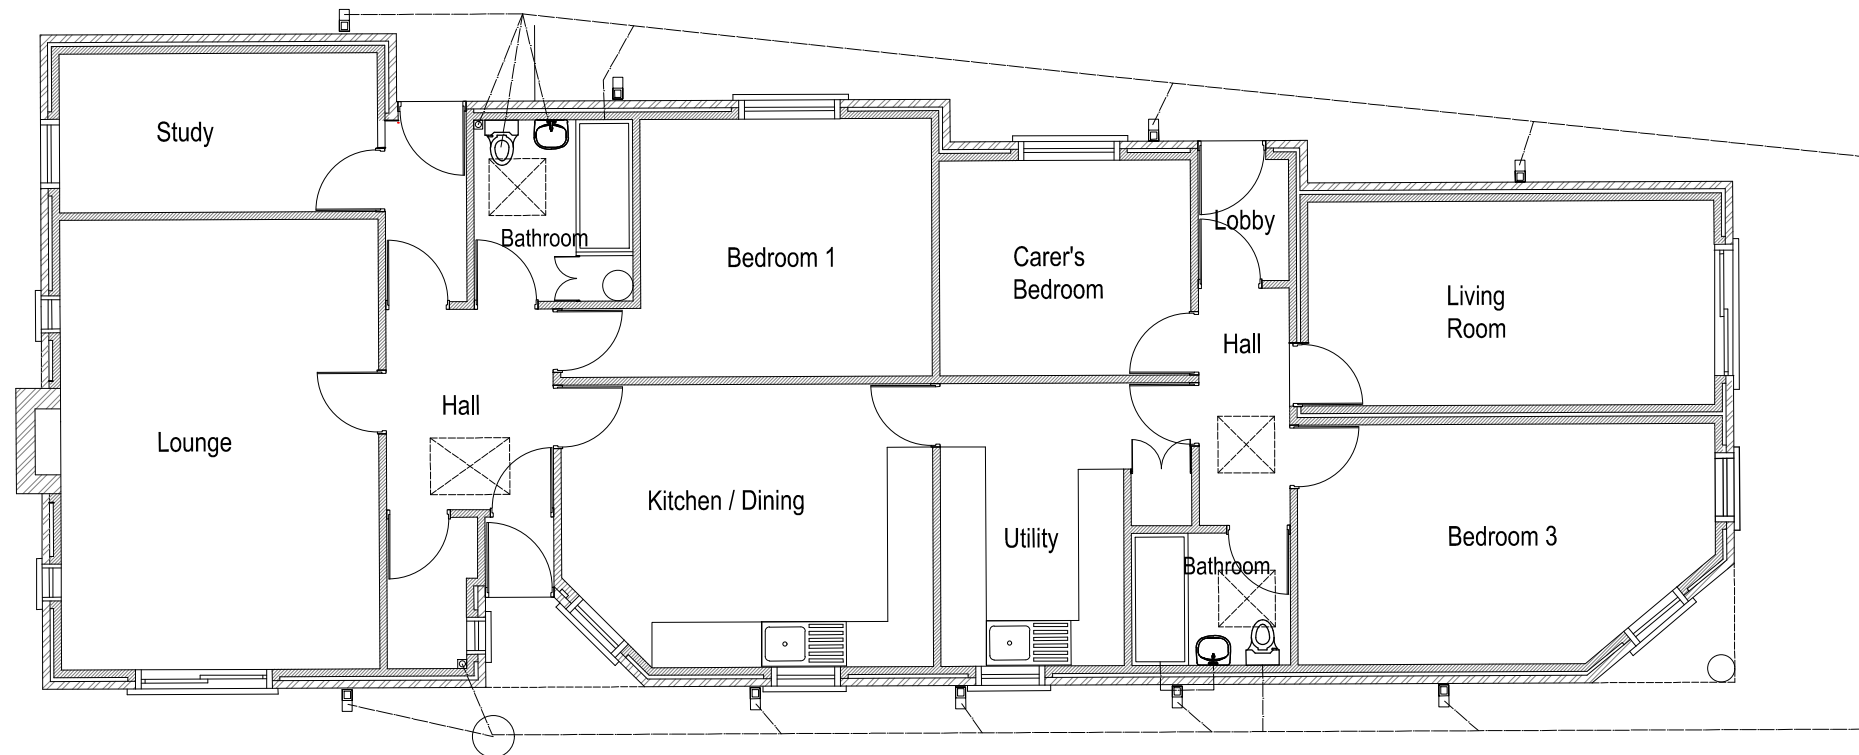

NOTES

REV.	DESCRIPTION	BY	DATE
STATUS:			
 appscert ltd			
CLIENT:			
MR. P. Gleeson			
PROJECT:			
Proposed Garage Conversion			
SITE:			
2A Valley Drive, Kirk Ella			
TITLE:			
Existing and Proposed Plans			
SCALE AT A3: 1:100	DATE: Apr 24	DRAWN: DA	CHECKED:
PROJECT NO:	DRAWING NO: FL1	REVISION:	