



Existing Side Elevation

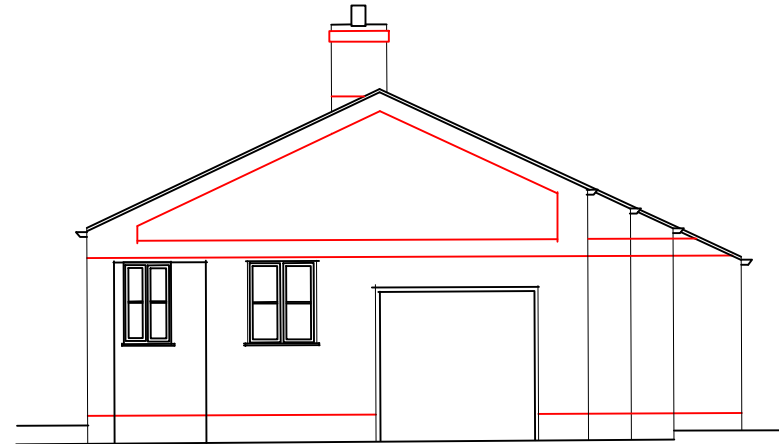

Existing Rear Elevation



Existing Front Elevation

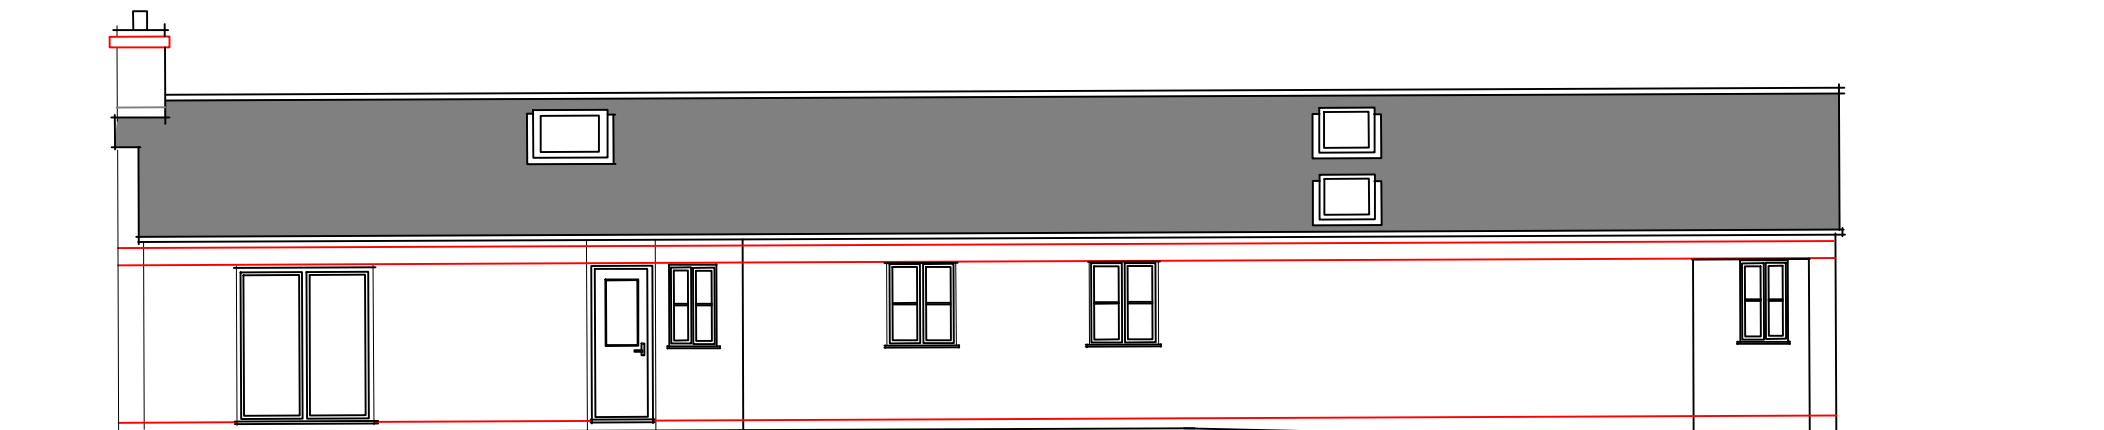

Existing Side Elevation



NOTES

REV	DESCRIPTION	BY	DATE
STATUS			

appscert ltd

CLIENT:
Mr. P. Gleeson

PROJECT:
Proposed Garage Conversion

SITE:
2A Valley Drive, Kirk Ella

TITLE:
Existing Elevations

SCALE AT A3: 1:100	DATE: April 24	DRAWN: DA	CHECKED:
PROJECT NO:	DRAWING NO: PL2	REVISION:	