




Proposed Side Elevation

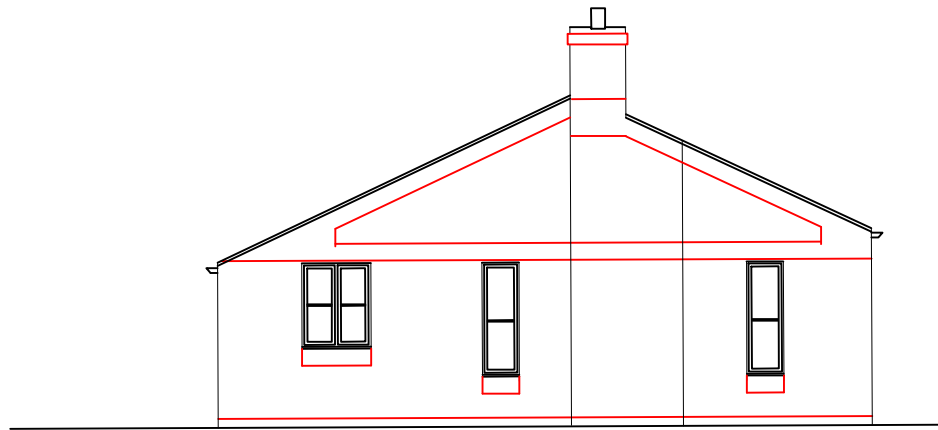


Proposed Rear Elevation

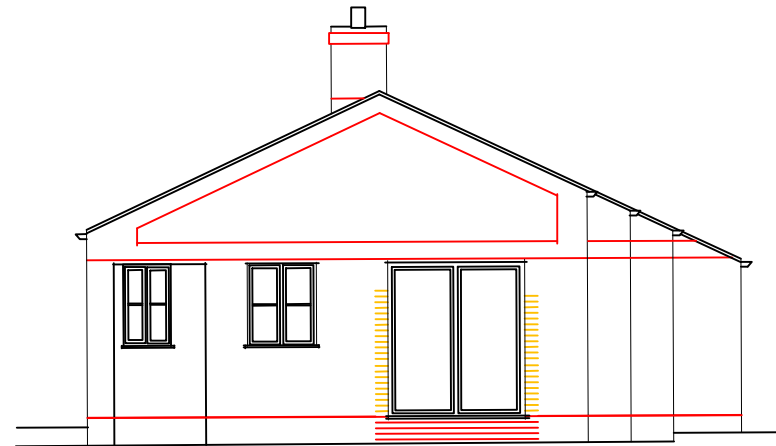

Proposed Front Elevation

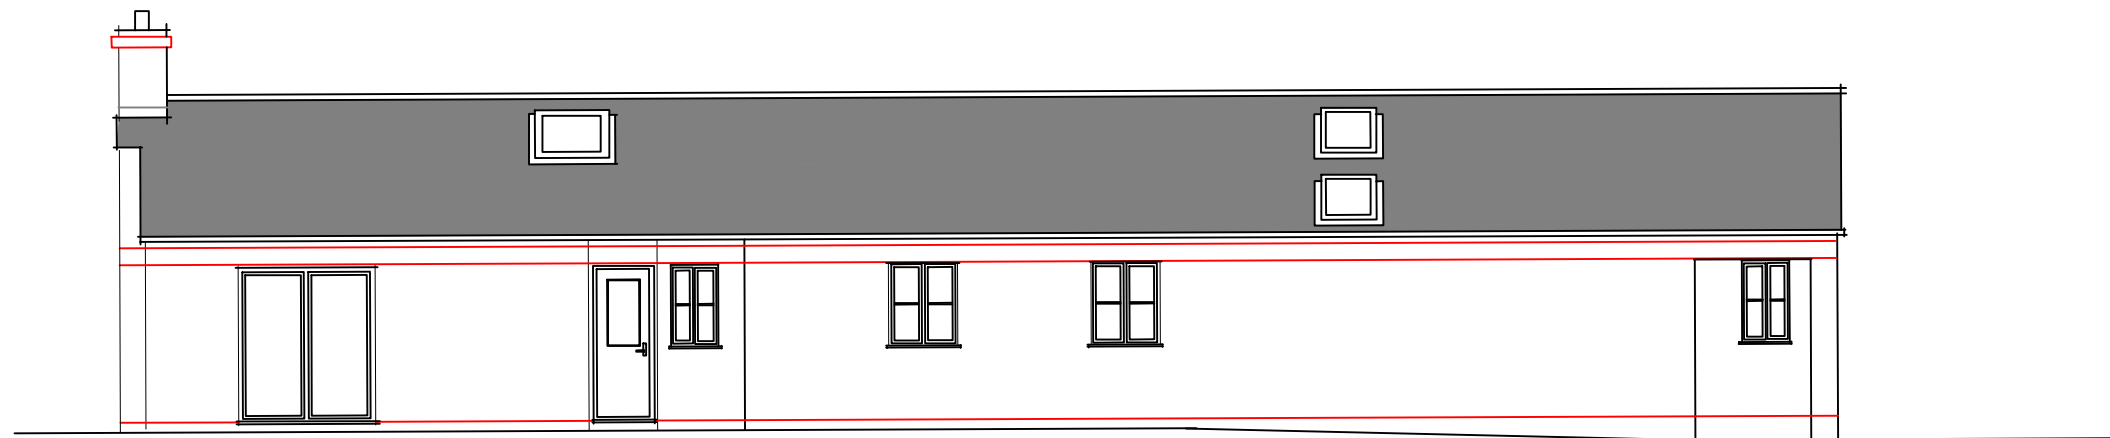


Proposed Side Elevation

 

NOTES

REV:	DESCRIPTION:	BY:	DATE:
STATUS:			

 appscert ltd

CLIENT:
Mr. P. Gleeson

PROJECT:
Proposed Garage Conversion

SITE:
2A Valley Drive, Kirk Ella

TITLE:
Proposed Elevations

SCALE AT A3: 1:100	DATE: April 24	DRAWN: DA	CHECKED:
PROJECT NO:	DRAWING NO: PLS	REVISION:	