





Front Elevation Scale 1:100

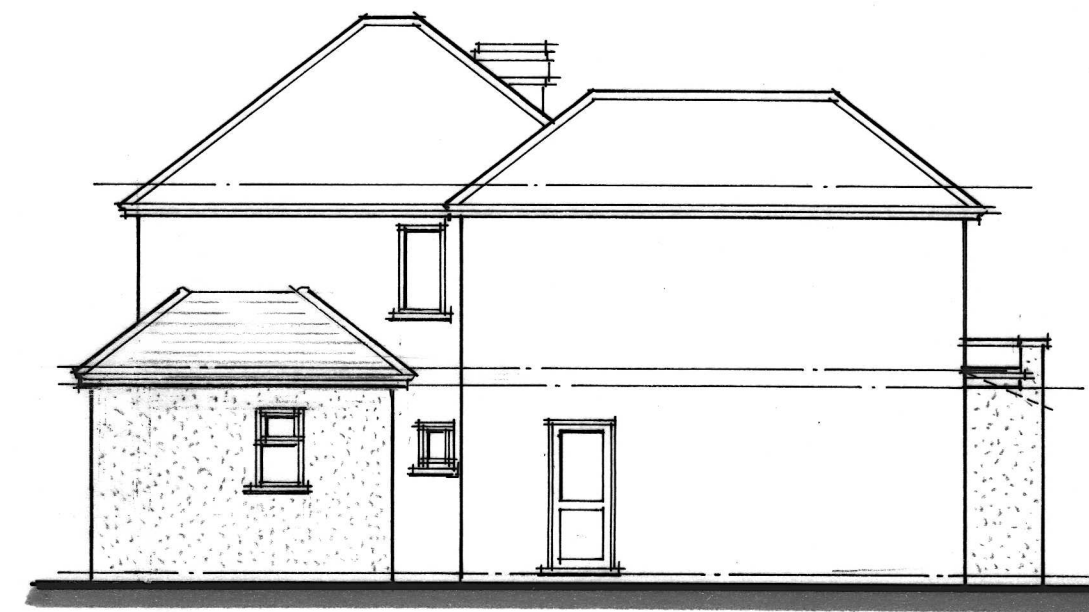


Side Elevation



Rear Elevation

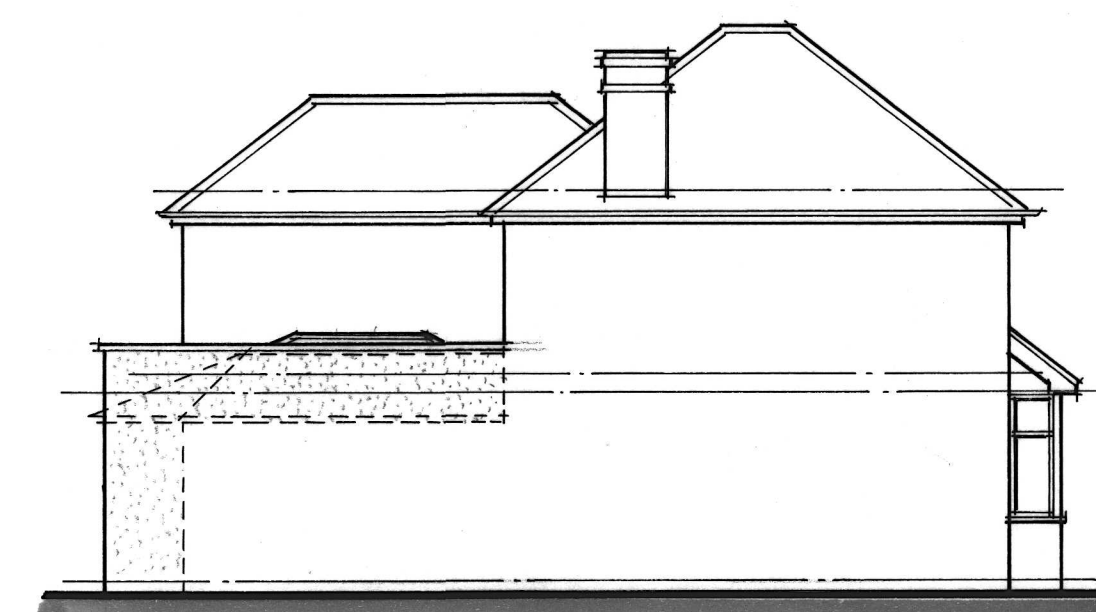


Side Elevation

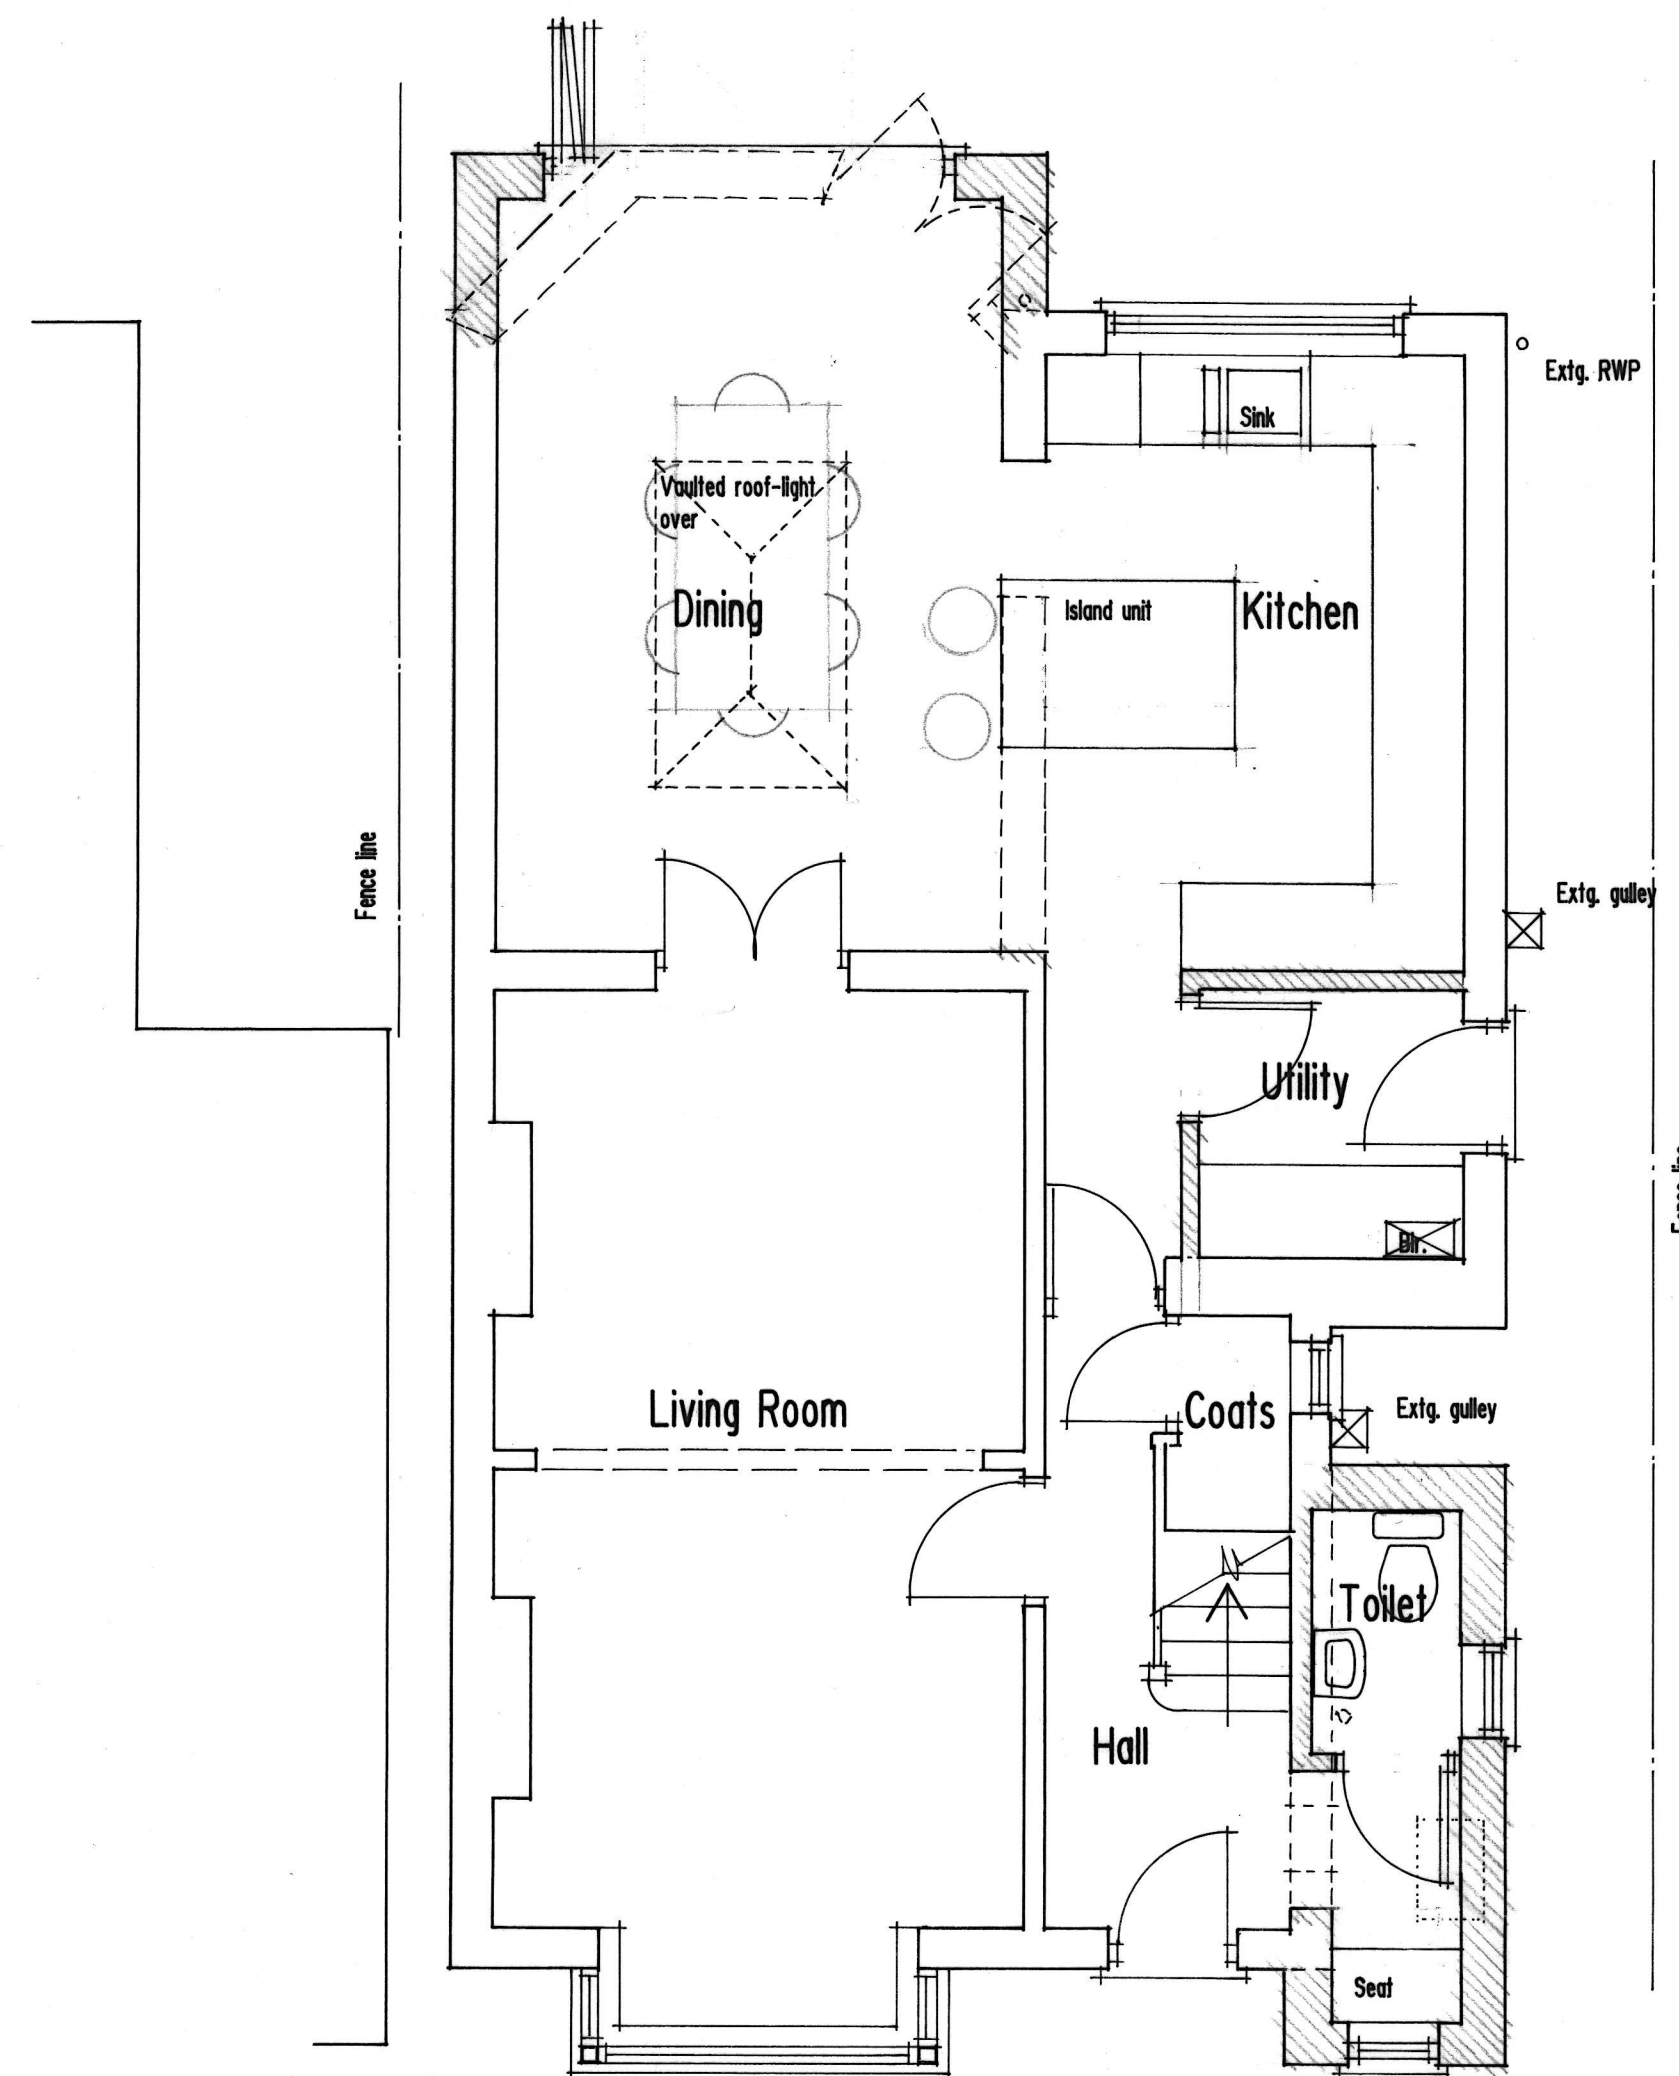

Ground Floor Plan Scale 1:50

REV C Minor alterations. Apr 2024
 REV B Folding/sliding doors indicated to Dining Area. Mar 2024
 REV A Minor client amendments. Mar 2024

PROPOSED ALTERATIONS TO
 'SUNNYCOTE' HOLYPORT ROAD
 MAIDENHEAD BERKS. SL6 2HA
 Scale as shown Mar 2024 Drg. 02 c
 For: Mr. & Mrs. O. DAY
 Floor Plan and Elevations

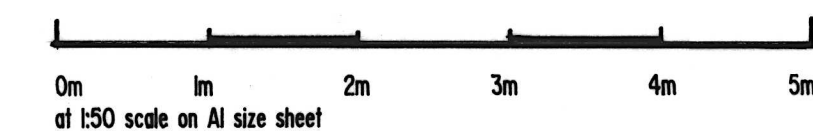

SKDdesign
 Architectural & Building Consultancy

Unit 2 Howe Lane Farm, Howe Lane Maidenhead SL6 3JP
 Tel 01628 436827 Email stuart@skddesign.co.uk