





Front Elevation Scale 1:100

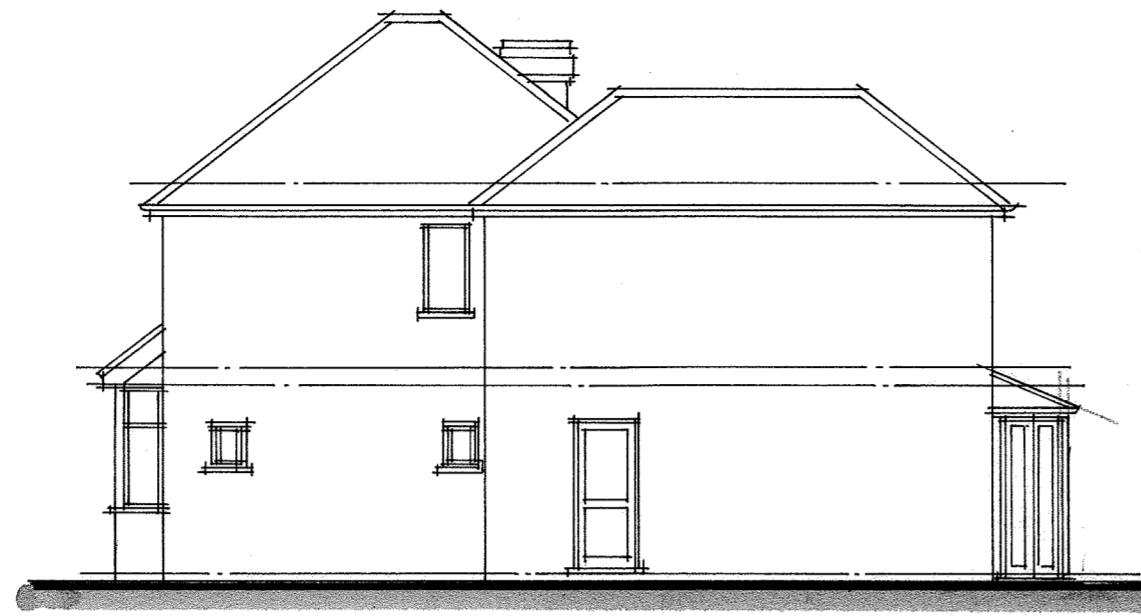


Side Elevation




Rear Elevation

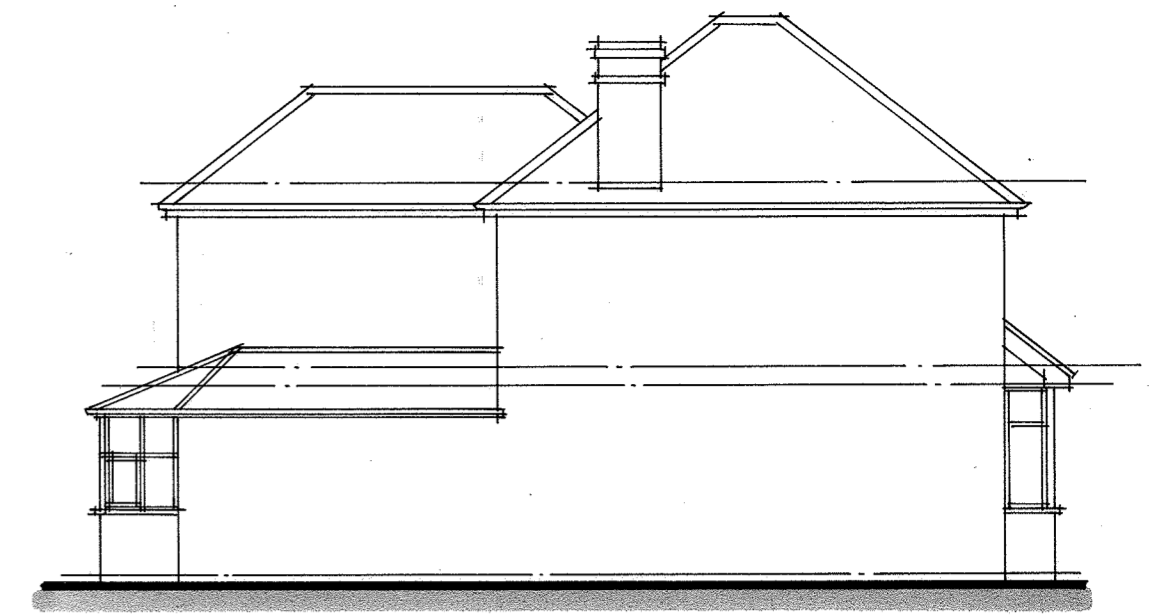

Side Elevation

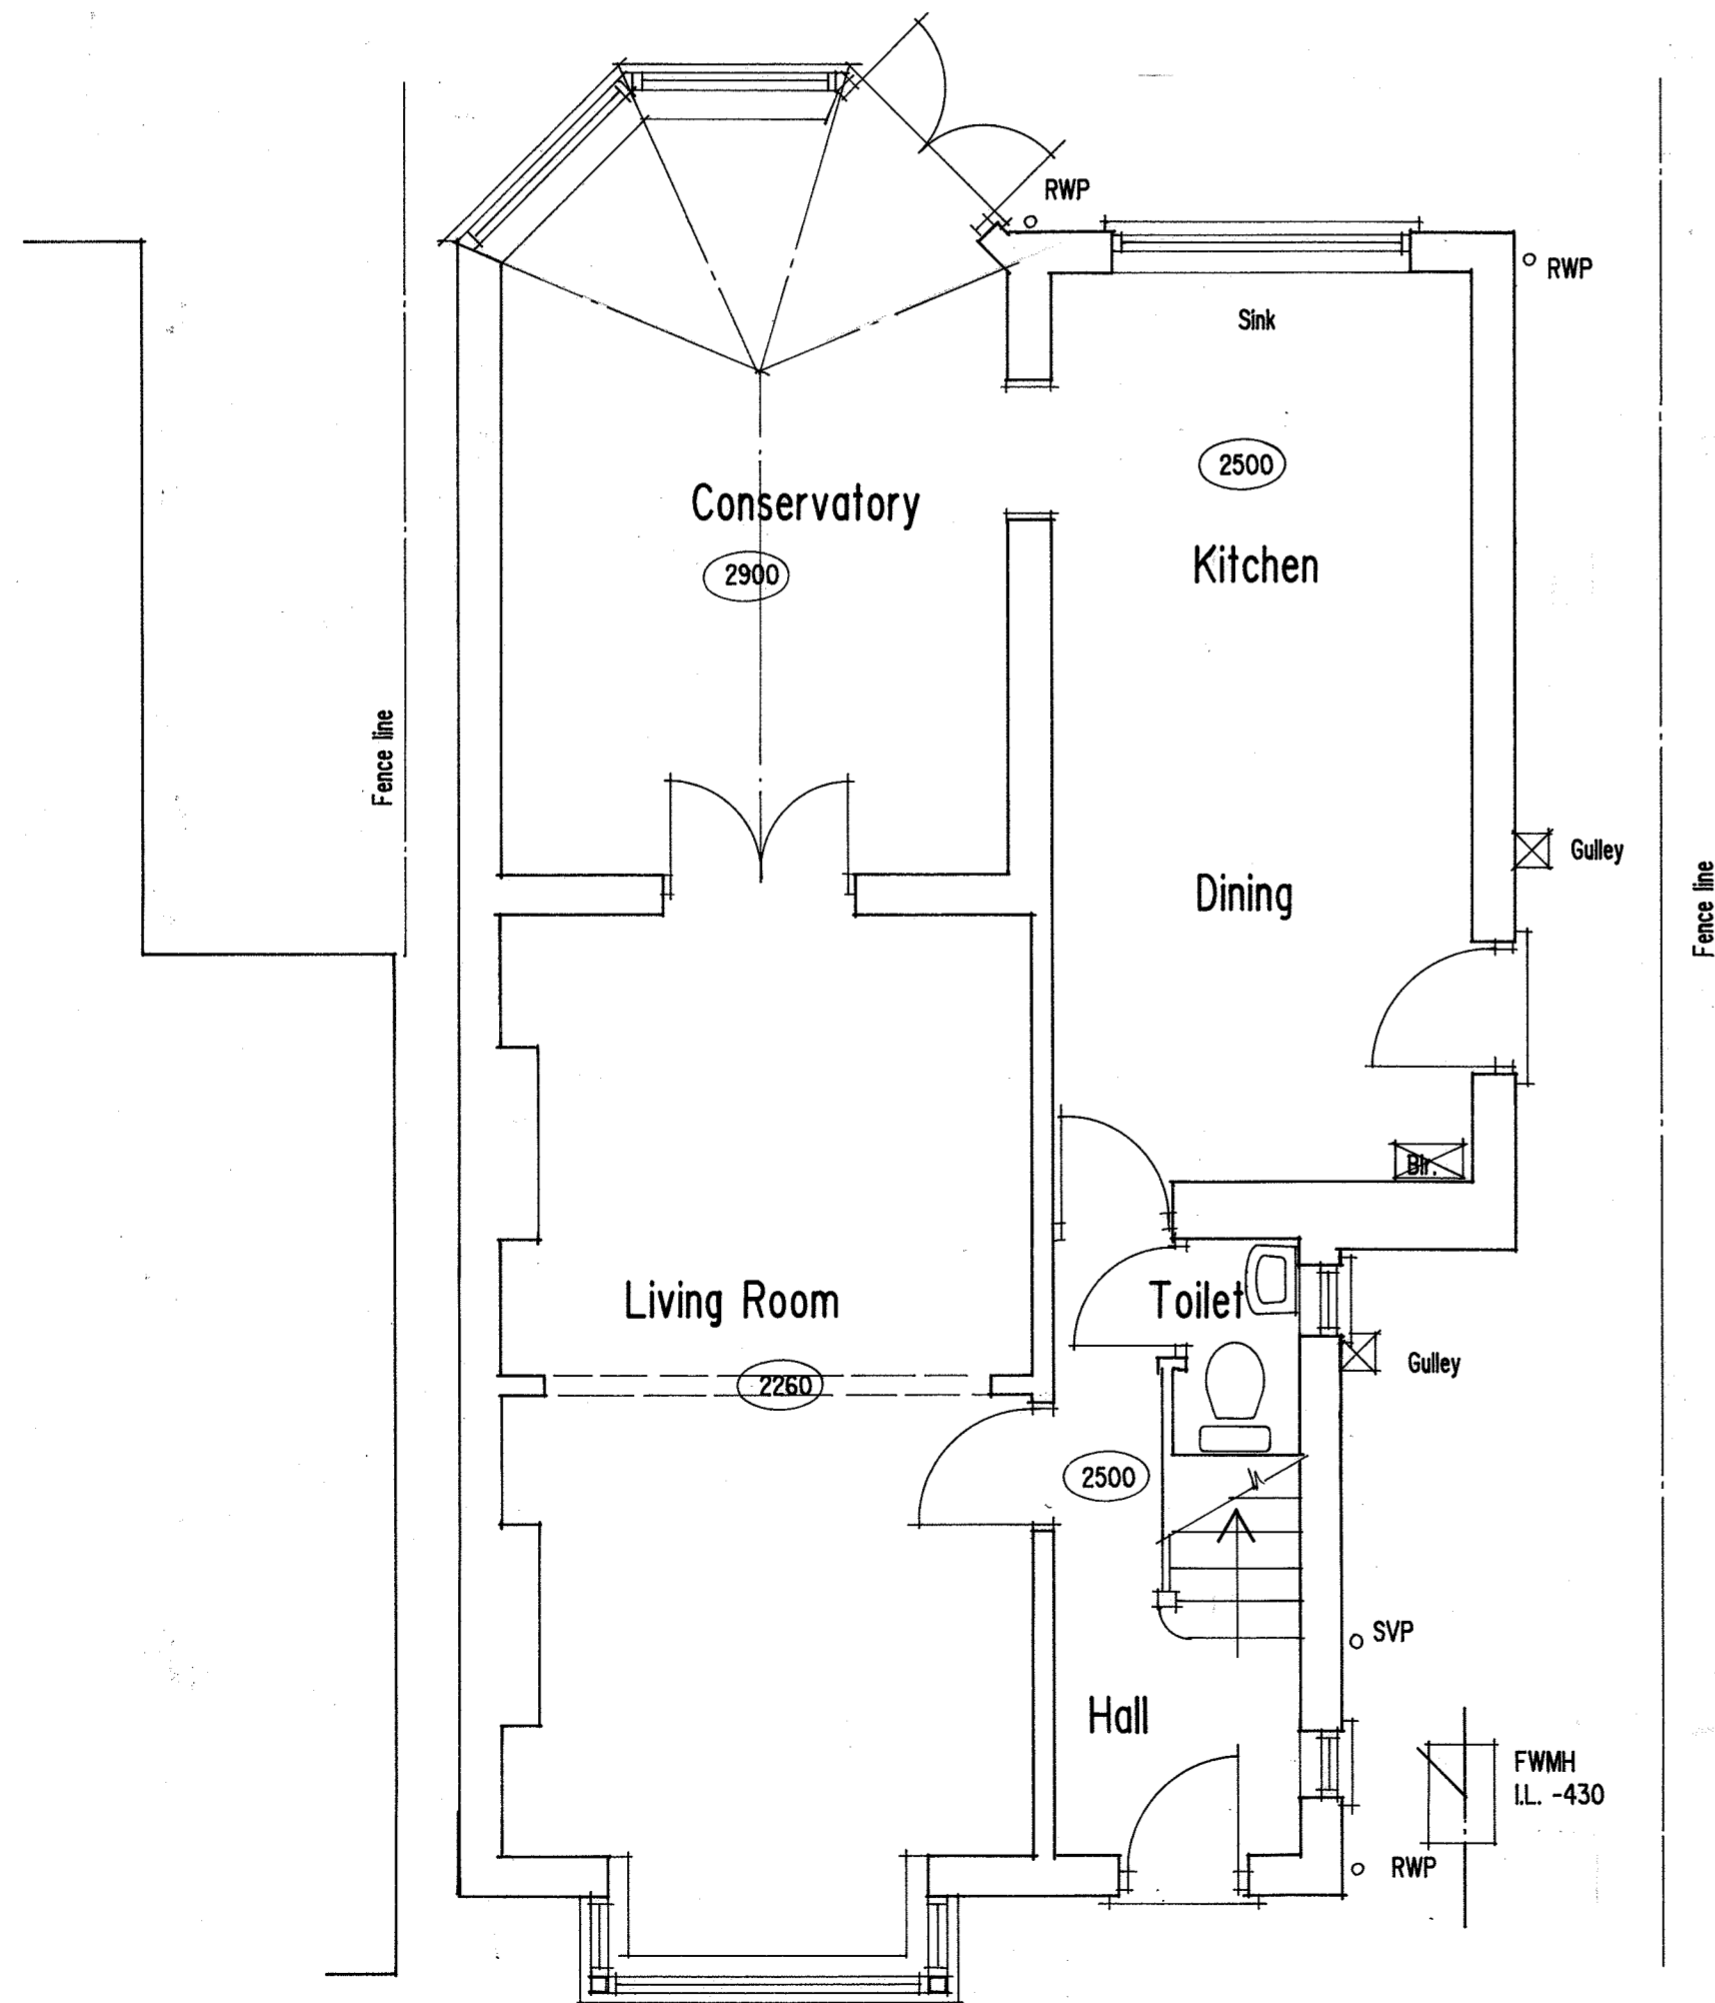

Ground Floor Plan Scale 1:50

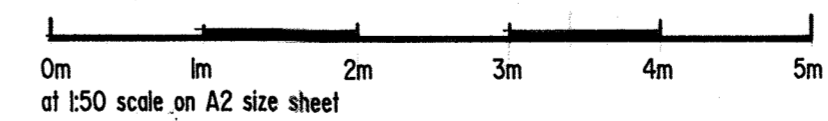

PROPOSED ALTERATIONS TO
 'SUNNYCOTE' HOLYPORT ROAD
 MAIDENHEAD BERKS. SL6 2HA
 Scale as shown Feb 2024 Drg. 01
 For: Mr. & Mrs. O. DAY
 SURVEY - Plan and Elevations



Architectural & Building Consultancy

Unit 2 Howe Lane Farm, Howe Lane Maidenhead SL6 3JP
 Tel 01628 436827 Email stuart@skddesign.co.uk