


HOLYPORT ROAD

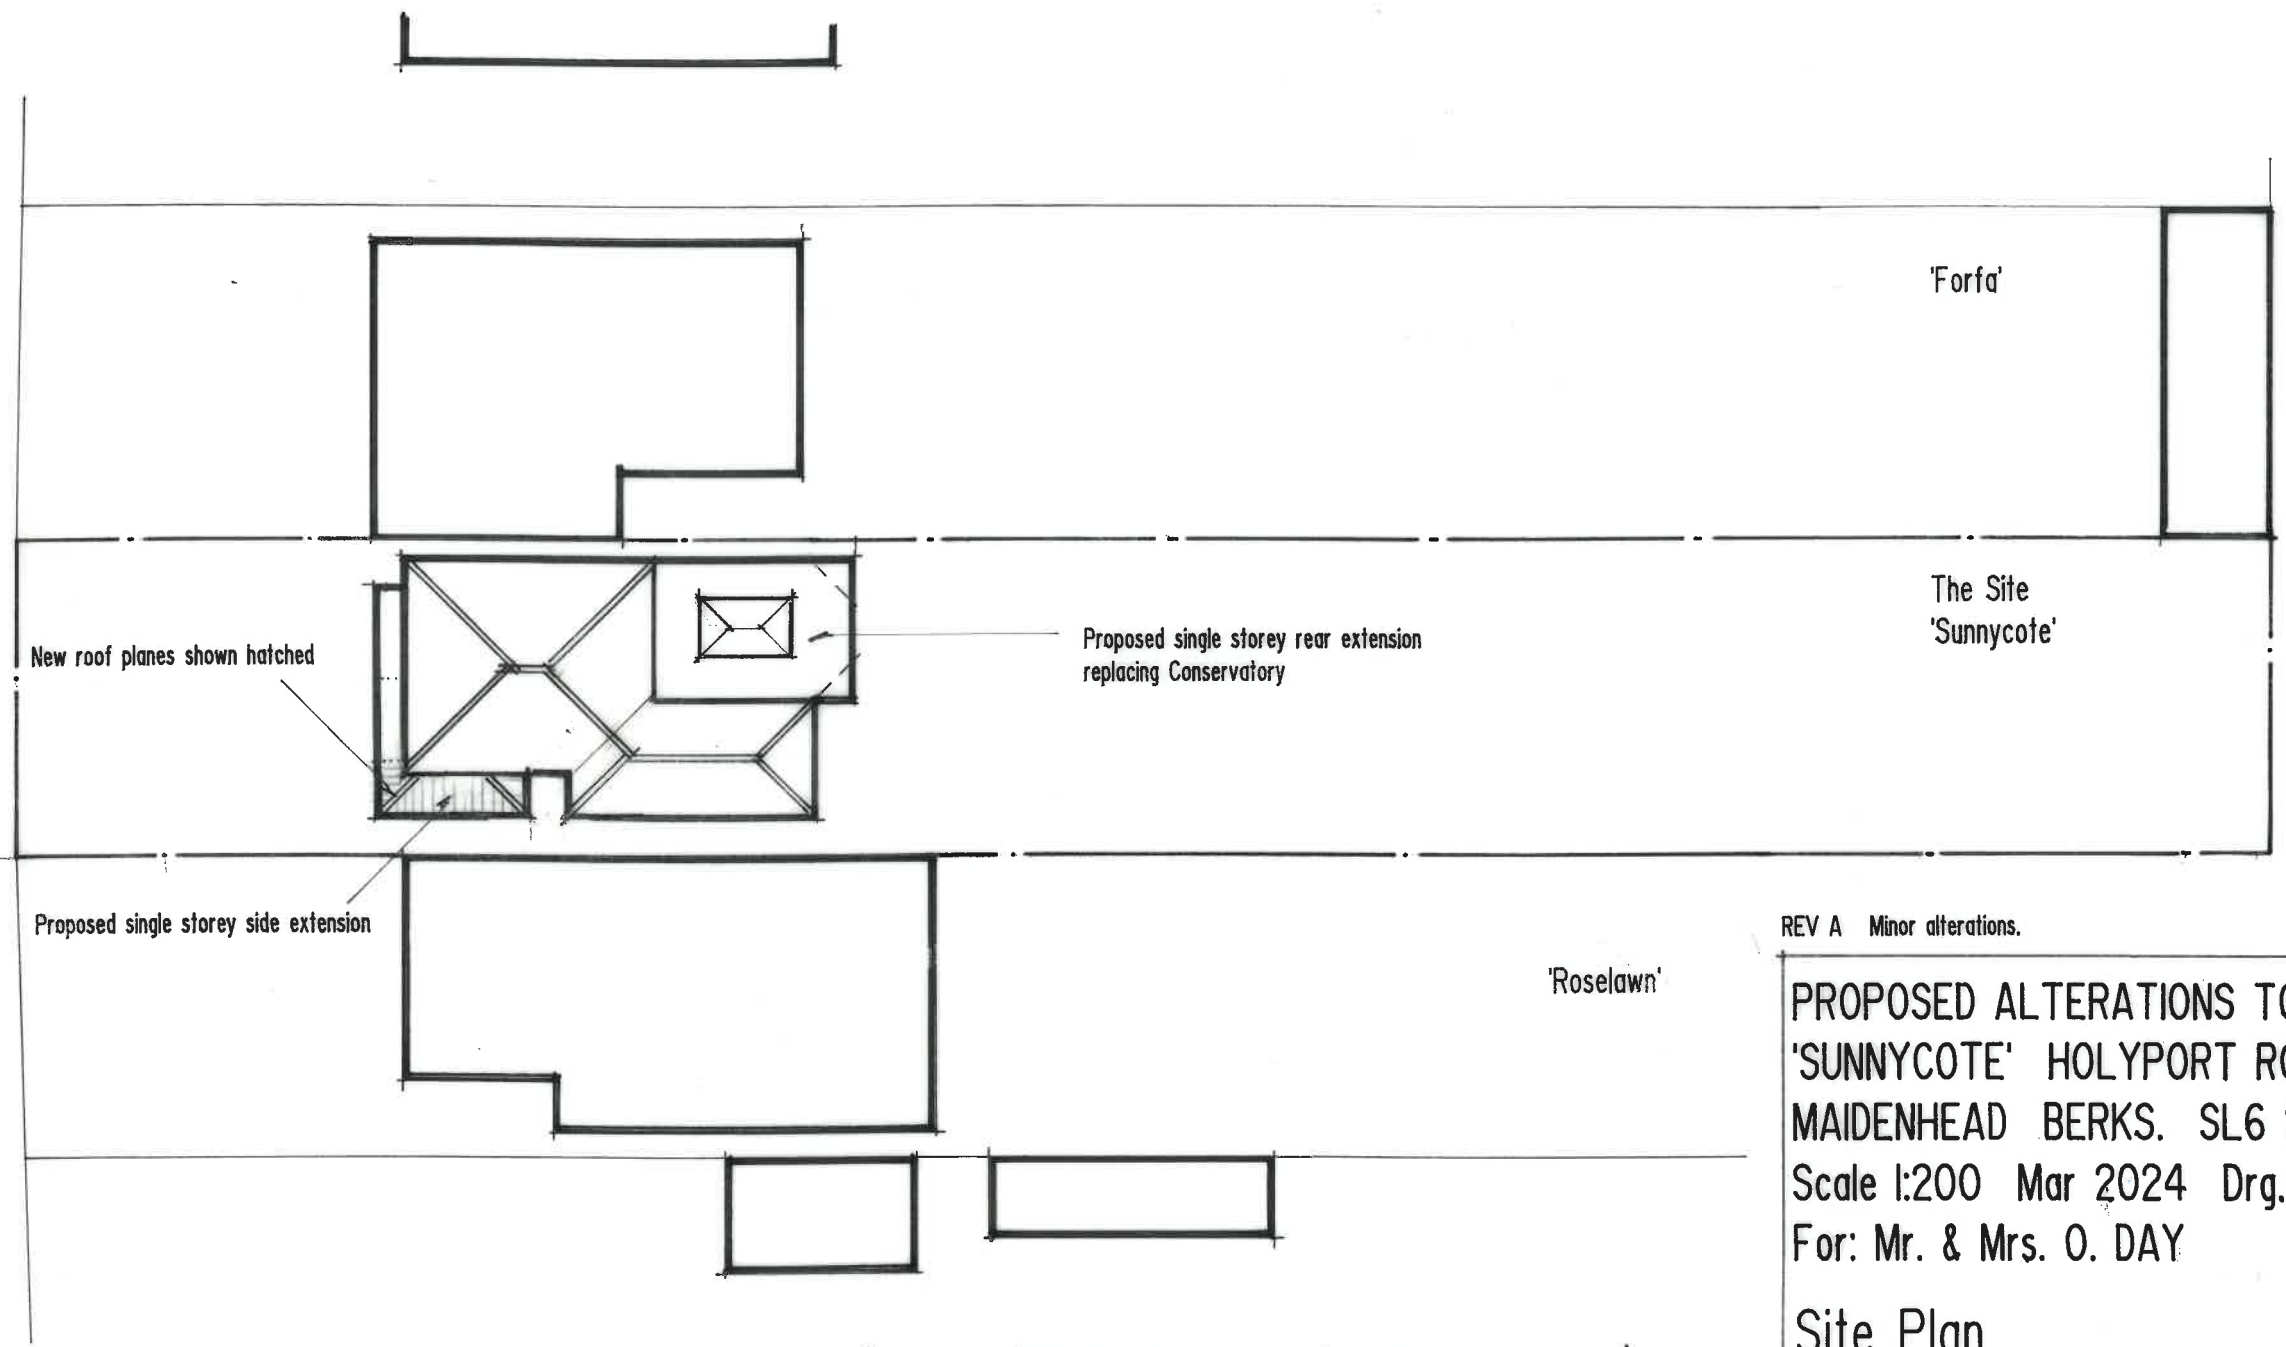

New roof planes shown hatched

Proposed single storey rear extension replacing Conservatory

Proposed single storey side extension

0m 4m 8m 12m 16m 20m
at 1:200 scale on A3 size sheet

REV A Minor alterations. Apr 2024

PROPOSED ALTERATIONS TO
'SUNNYCOTE' HOLYPORT ROAD
MAIDENHEAD BERKS. SL6 2HA
Scale 1:200 Mar 2024 Drg. 03
For: Mr. & Mrs. O. DAY

Site Plan

 **SKD design**
Architectural & Building Consultancy

Unit 2 Howe Lane Farm, Howe Lane Maidenhead SL6 3JP
Tel 01628 436827 Email stuart@skddesign.co.uk

Site Plan Scale 1:200