
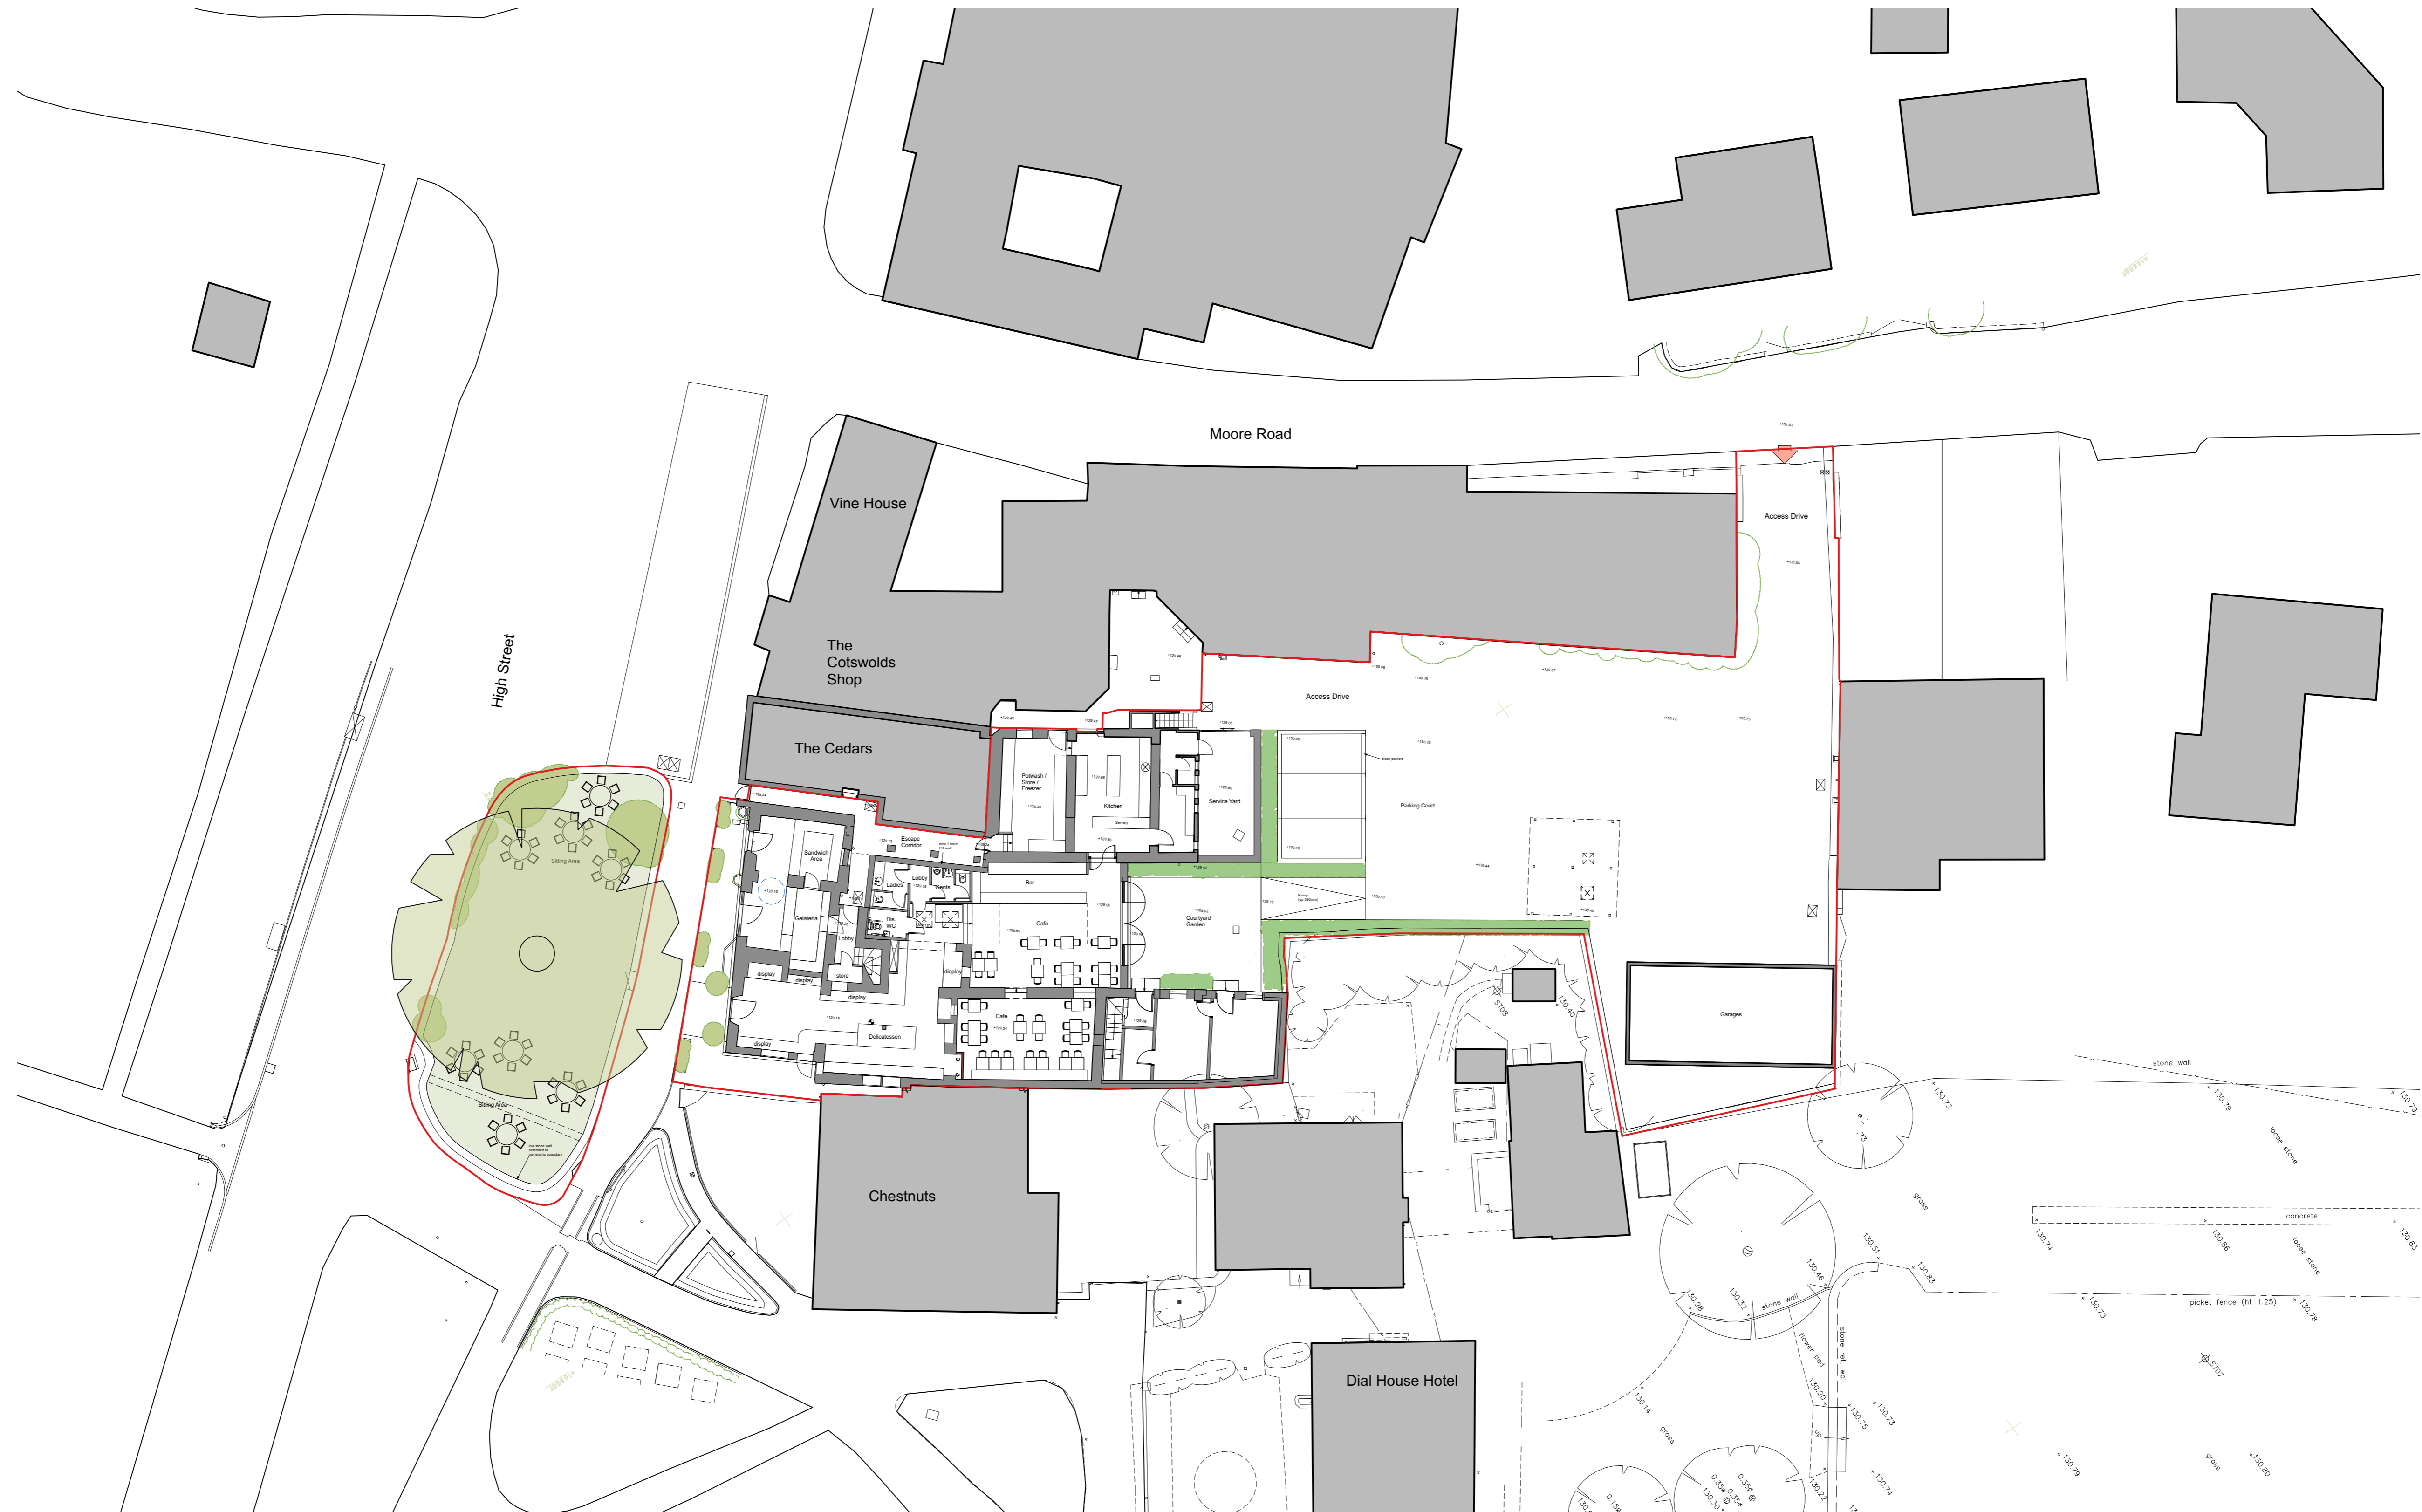


KEY:

- Existing
- Application Area

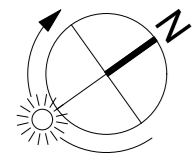

				QA Serial Number 97636
Rev	Date	Notes	Drawn	AL
A	21/03/2023	Planning Application		
Scale 1 : 200 @ A1				
<p><b>General Notes:</b></p> <ol style="list-style-type: none"> <li>This drawing is to be read in conjunction with other consultants drawings.</li> <li>Check site conditions prior to commencement of work.</li> <li>Discrepancies must be reported directly to the Architect.</li> <li>Do not scale off drawing, use figured dimensions only, unless for planning purposes.</li> <li>This drawing may be issued in colour, and may be a non-standard paper size.</li> </ol>				
Project Address		Box Bush House, Bourton-on-the-Water, GL54 2AN		
Project Description		Building Alterations and Extensions		
Drawing Title		Existing Site and Ground Floor Plan		
Drawing No.		2835-1190	Rev.	A