


North West Elevation

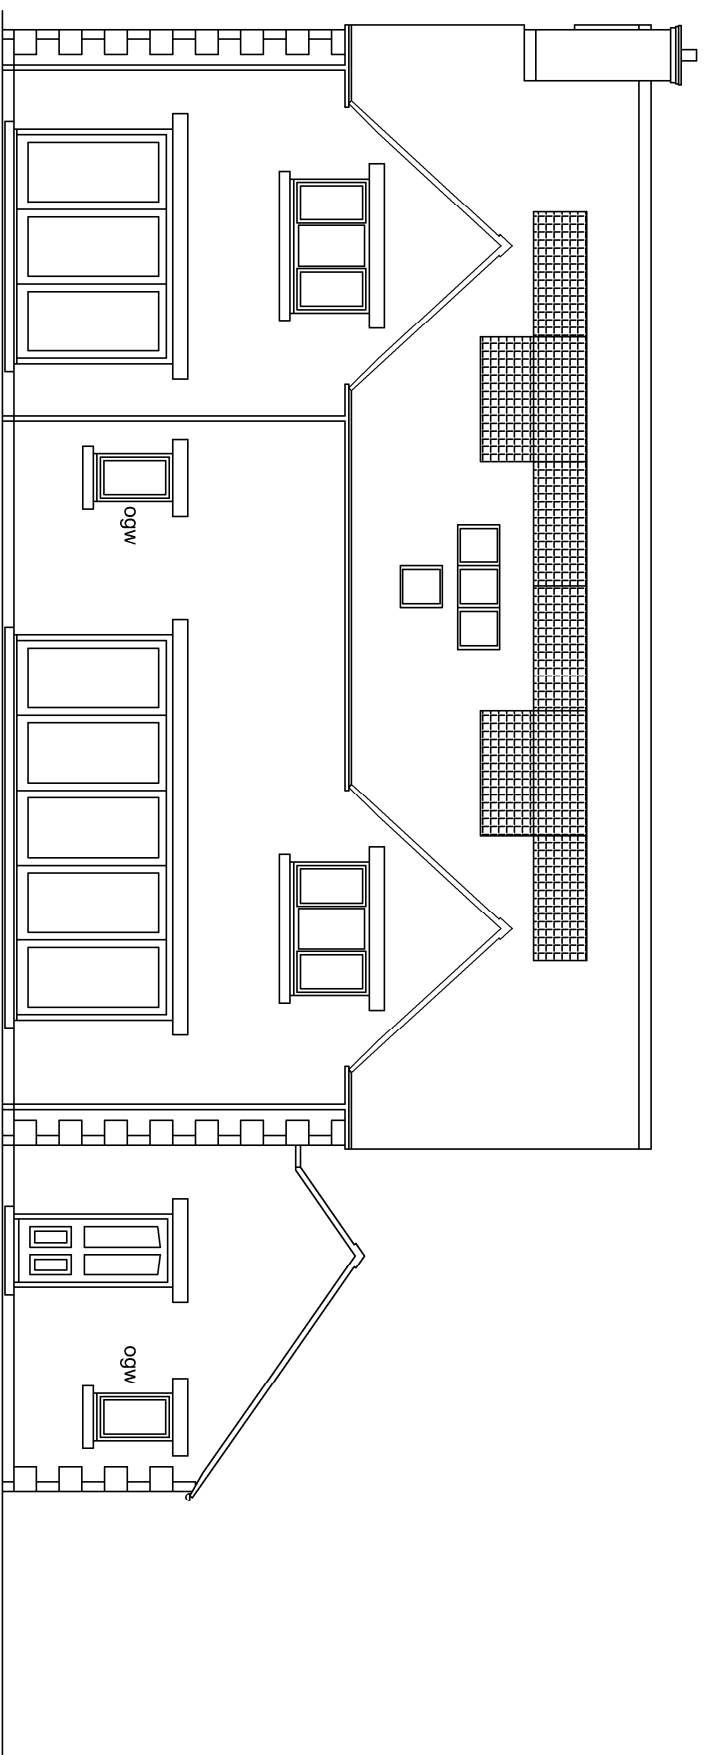

South East Elevation



Richard Meadley Associates

Architects

Primrose Hill
Hawkhurst Kent
TN18 5AB
Tel: 01580 752160
email: rdm@meadley.com

PROPOSED EXTENSION

CREED HOUSE: PRESTON
CIRENCESTER, GL7 5PR
EXISTING ELEVATIONS (1)

Date:	Scale:	File:
APR 24	1:100 @A3	2307-01
Drawing No:	2307-SVY04	