

ALL WORK SHALL COMPLY WITH RELEVANT BUILDING REGULATIONS AND BUILDING STANDARDS.

ALL DIMENSIONS AND SETTING OUT ARE TO BE CHECKED ON SITE PRIOR TO COMMENCEMENT OF WORK. THIS DRAWING IS COPYRIGHT.

T. M: 07808 281942
Email: simonandgraceelan@gmail.com


EXISTING ELEVATIONS



SCALE 1:100 @A3

A1329-06-03A

- KEY
1. Brown concrete tiles
 2. Green plain tiles
 3. Yellow brick
 4. UPVC soffit and fascia with rainwater goods
 5. UPVC windows
 6. Timber doors
 7. UPVC sliding door
 8. Flat felt roof

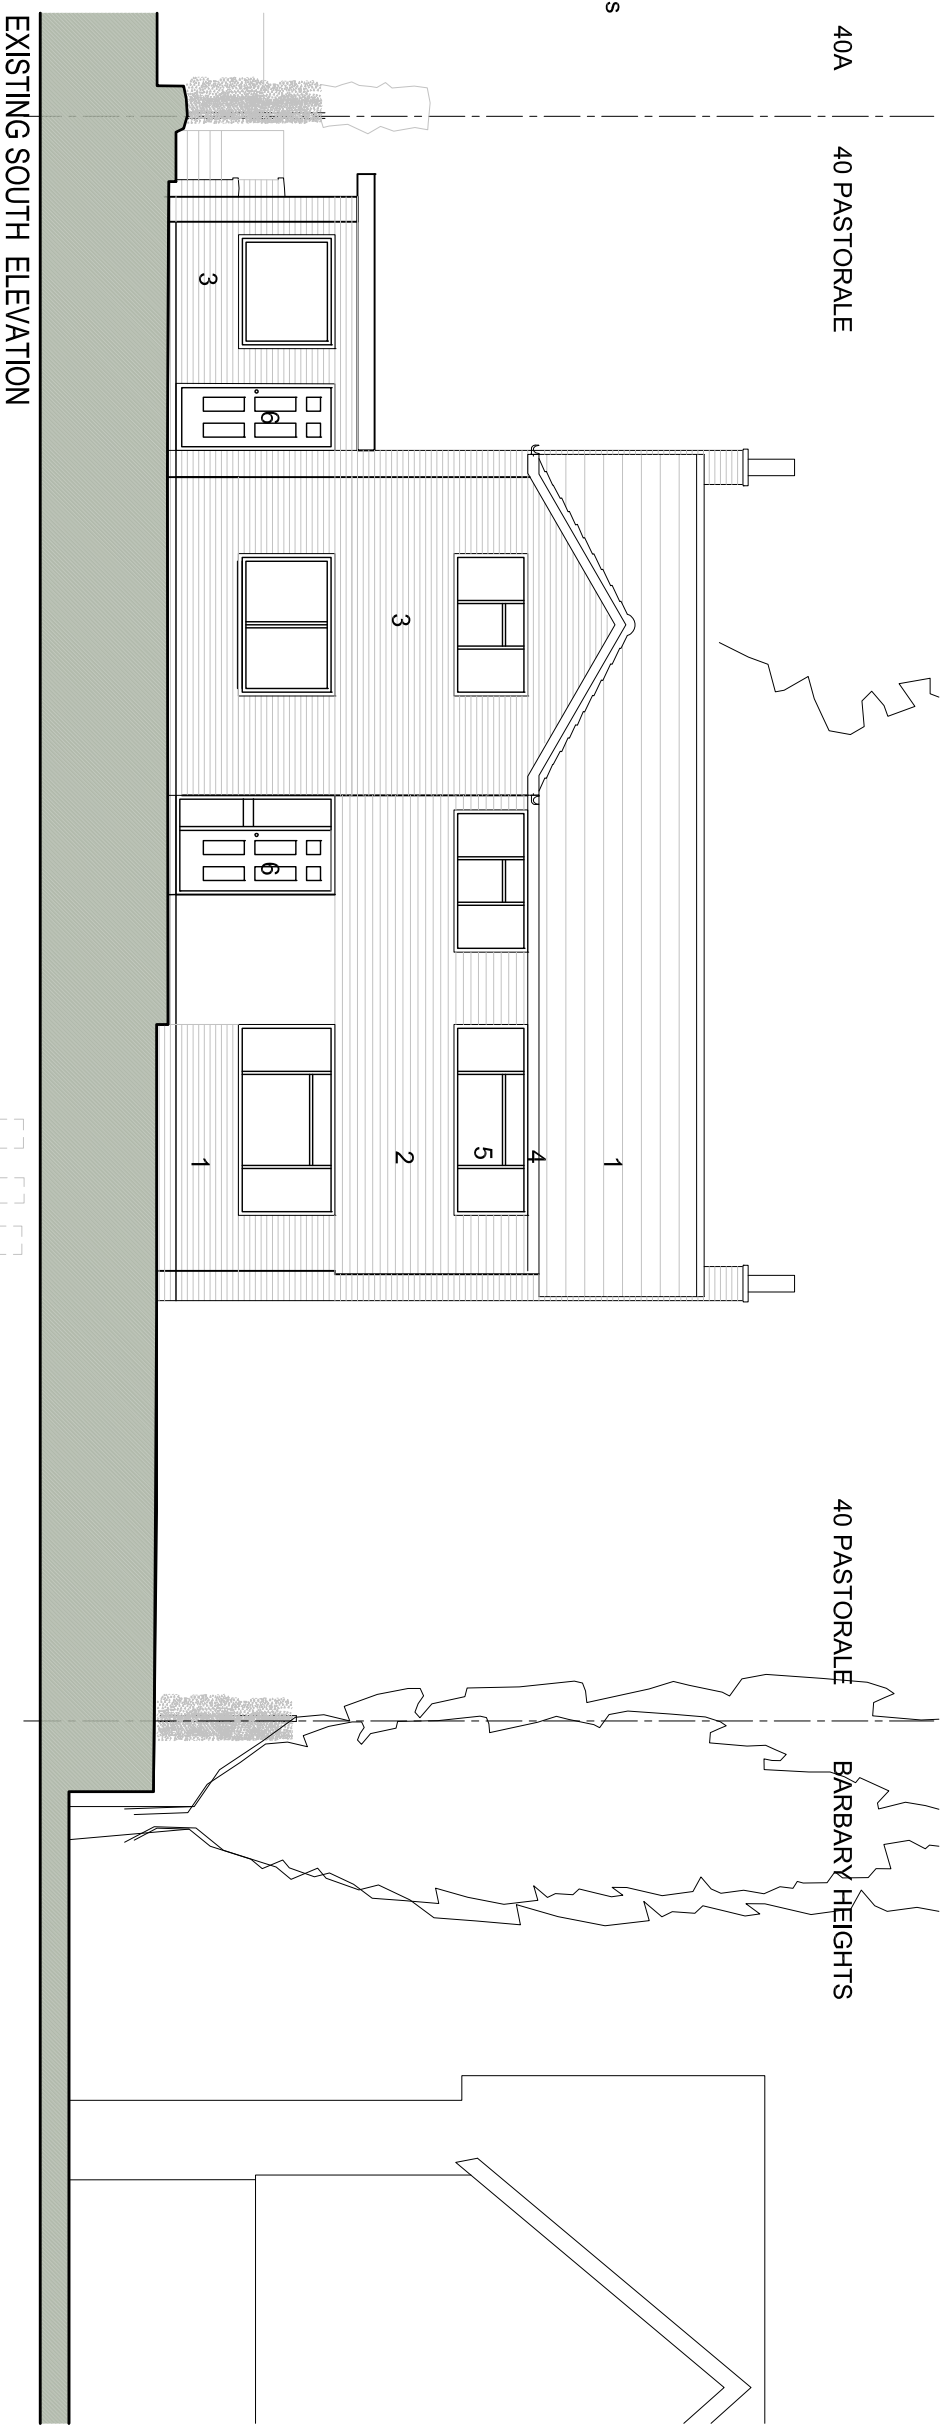

EXISTING EAST ELEVATION

