


T. M: 07808 281942
Email: simonandgraceolan@gmail.com


ALL WORK SHALL COMPLY TO RELEVANT
BRITISH STANDARD PLANNING APPROVALS AND
BUILDING REGULATIONS
ALL DIMENSIONS AND SETTING OUT ARE TO BE
BASED ON THE POINTS TO COMMENCEMENT OF
WORK
THIS DRAWING IS COPYRIGHT

PROPOSED GROUND FLOOR PLAN

 

SCALE 1:100 @A3

A1329-06-05A

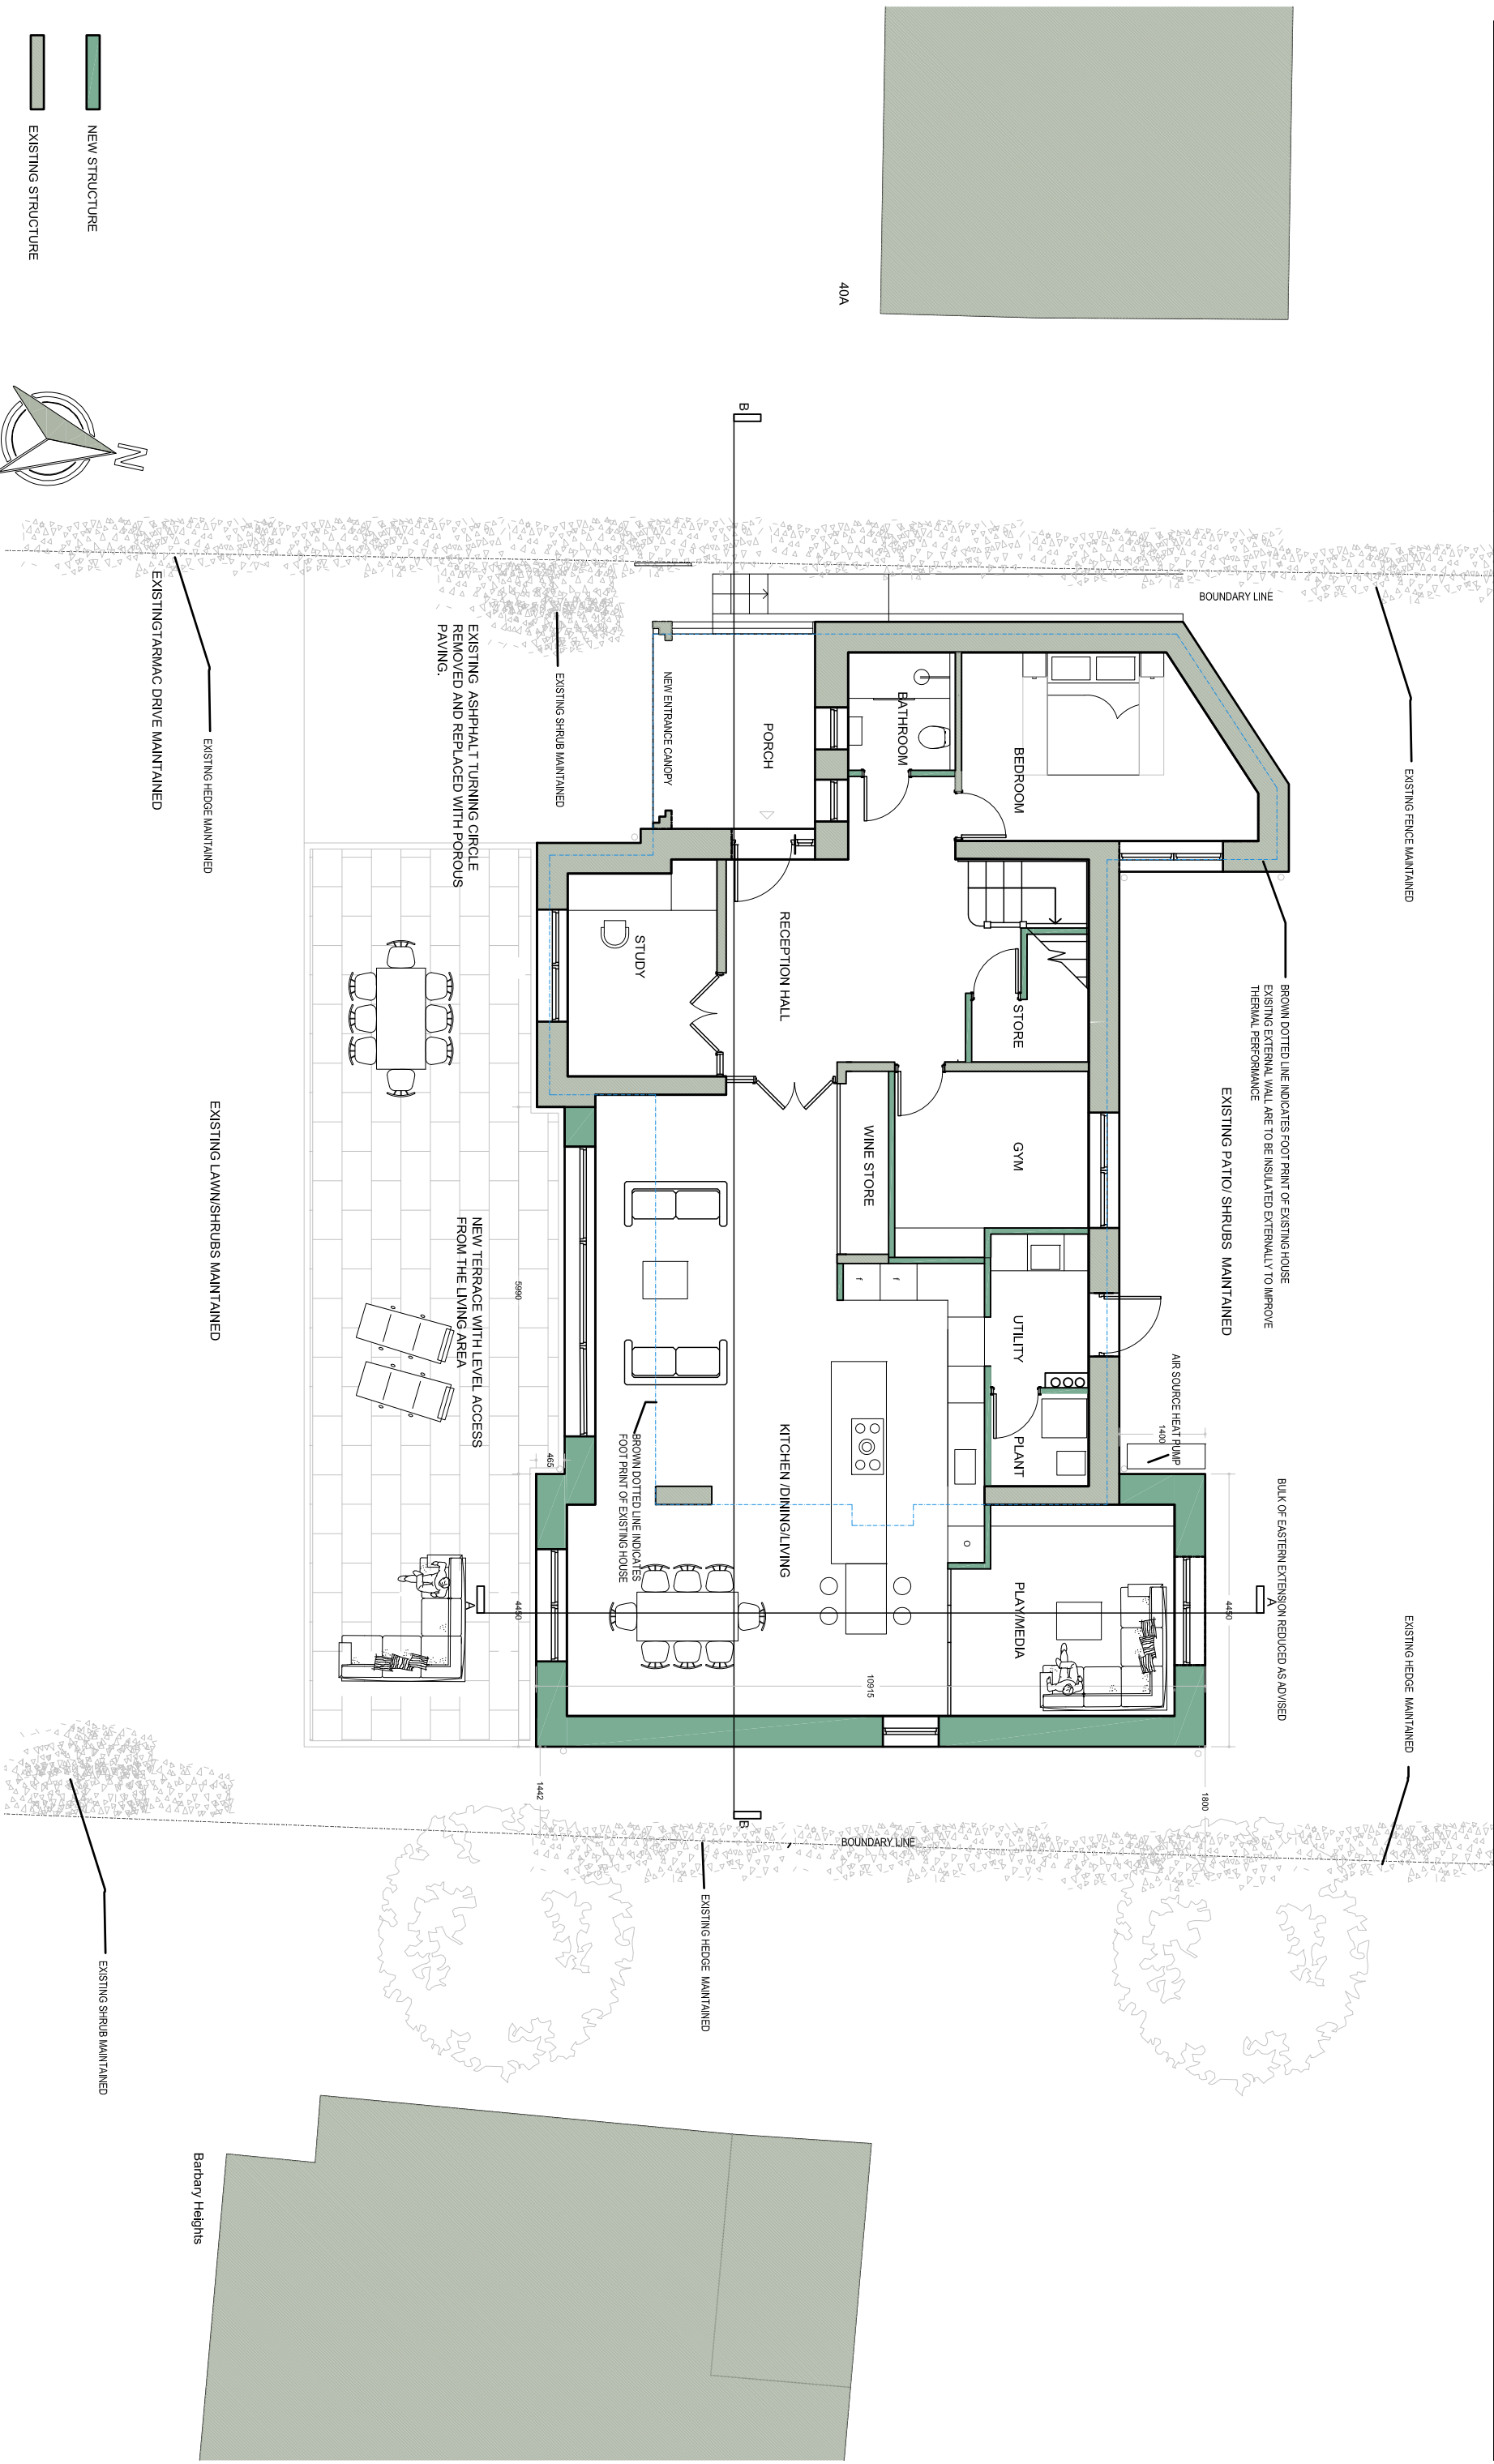

- NEW STRUCTURE
- EXISTING STRUCTURE

