


ALL WORK SHALL COMPLY TO RELEVANT BUILDING REGULATIONS AND PLANNING PERMISSIONS AND

ALL DIMENSIONS AND SETTING OUT ARE TO BE CHECKED ON SITE PRIOR TO COMMENCEMENT OF WORK. THIS DRAWING IS COPYRIGHT

T. M: 07808 281942  
Email: simonandgraceclan@gmail.com

PROPOSED NORTH ELEVATION

 


SCALE 1:100 @A3

A1329-06-09A

KEY

- 1. Grey plain tiles
- 2. External insulation with render finish in white shade
- 3. UPVC soffit and fascia with rainwater goods
- 4. Aluminium windows in bronze grey shade
- 5. Aluminium glazed doors in bronze grey shade
- 6. Aluminium bifolding doors/ sliding doors
- 7. Composite door
- 8. Photo voltaic panels

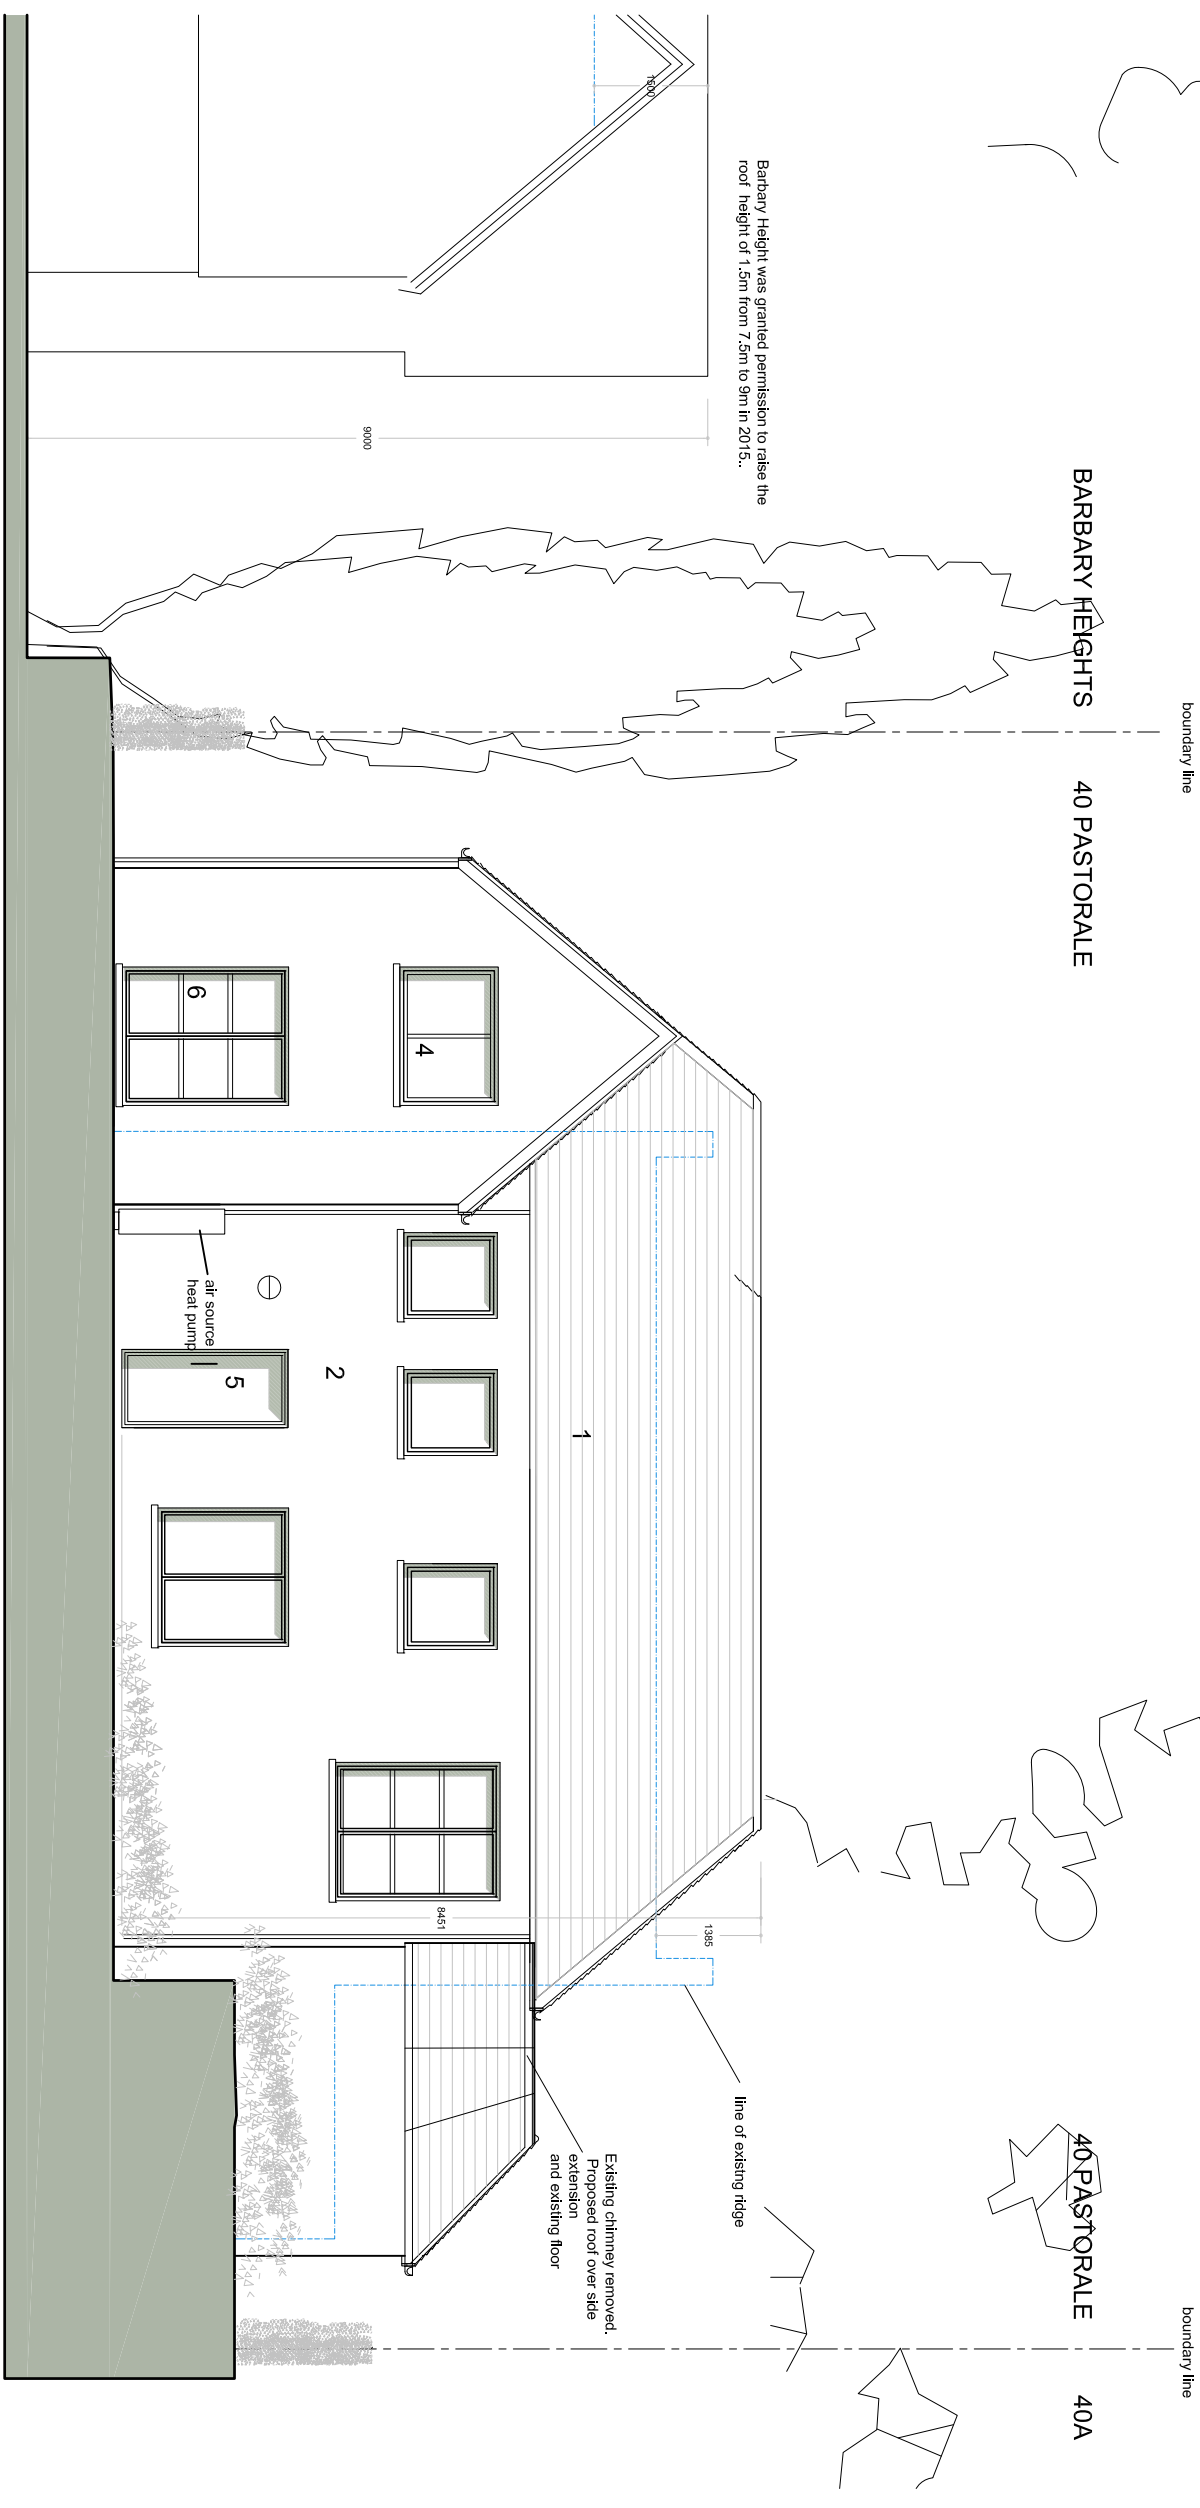

NORTH ELEVATION