


ALL WORK SHALL COMPLY TO RELEVANT
BRITISH STANDARD PLANNING APPROVALS AND
BUILDING REGULATIONS

ALL DIMENSIONS AND SETTING OUT ARE TO BE
AS SHOWN ON THIS PLAN TO COMMENCEMENT OF
WORK
THIS DRAWING IS COPYRIGHT


T. M: 07808 281942
Email: simonandgraceelan@gmail.com

PROPOSED FIRST FLOOR PLAN

 

SCALE 1:100 @A3

A1329-06-06A

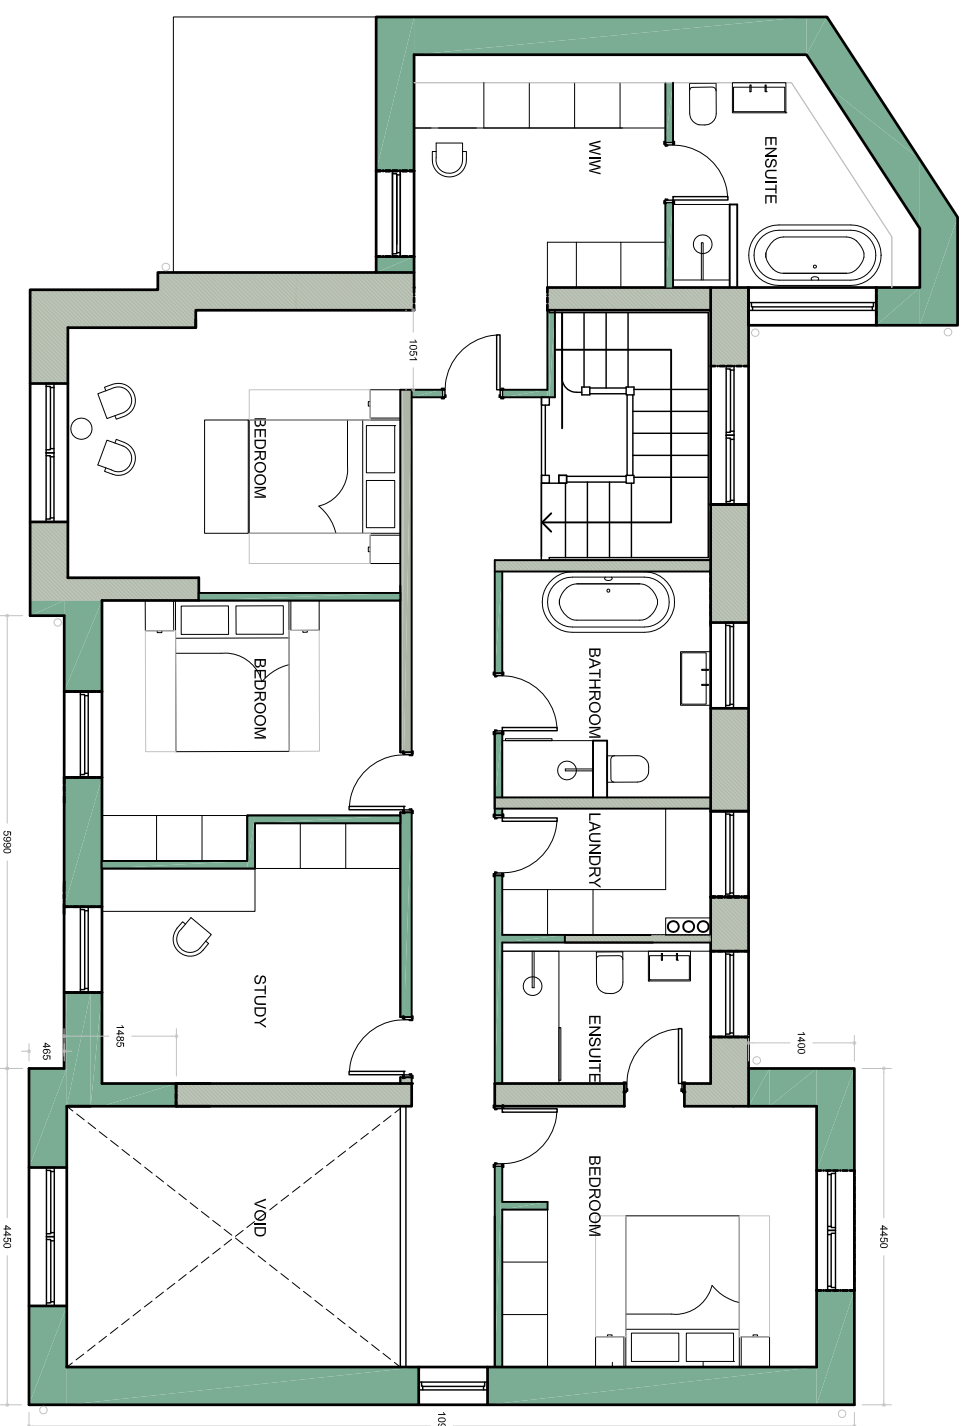

- NEW STRUCTURE
- EXISTING STRUCTURE

