




The Little Architecture Company www.thelittlearchitecturecompany.co.uk		
PROJECT 9 Mountbatten Road, Poole, BH13 6JE		
DRAWING TITLE Proposed First Floor Plan		
SCALE 1:100 @ A3	DATE April 2024	
JOB NO 22004	DRAWING NO PL 111	REVISION -

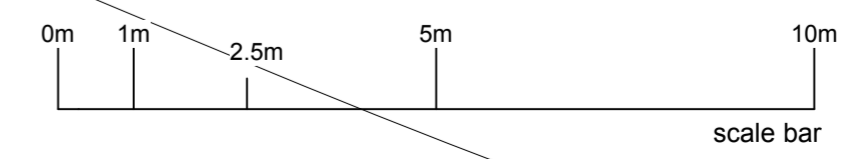

This drawing is for planning purposes only and should not be used for construction purposes DO NOT SCALE FROM THESE DRAWINGS

Boundary positions shown represent existing situations on site and do not constitute a legal definition.

Landowners are advised to verify all boundary positions and satisfy themselves of their legal right to build prior to the commencement of any works on site.

This drawings is copyright and should not be reproduced without written permission.