


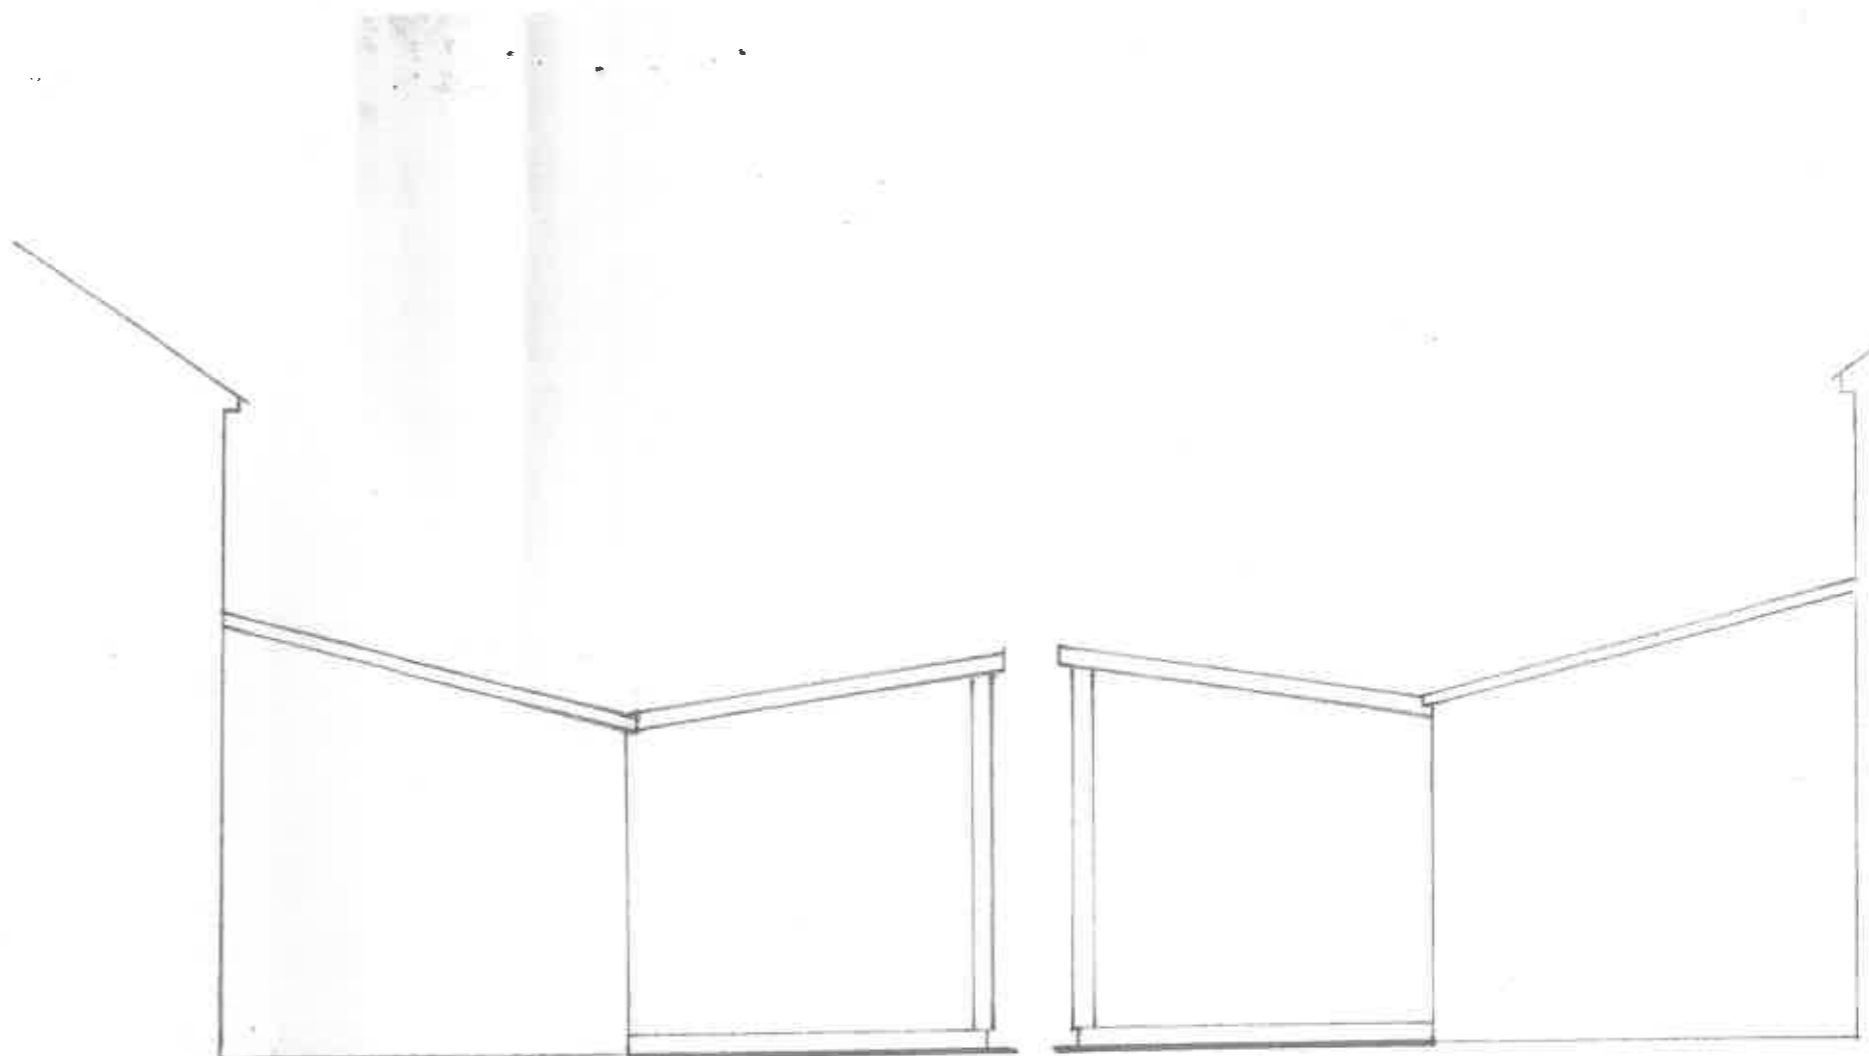


**SOUTH ELEVATION.**  
(Scale - 1:50 @ A.3)



**WEST ELEVATION:**  
(Scale - 1:50 @ A.3)

**EAST ELEVATION:**  
(Scale - 1:50 @ A.3)

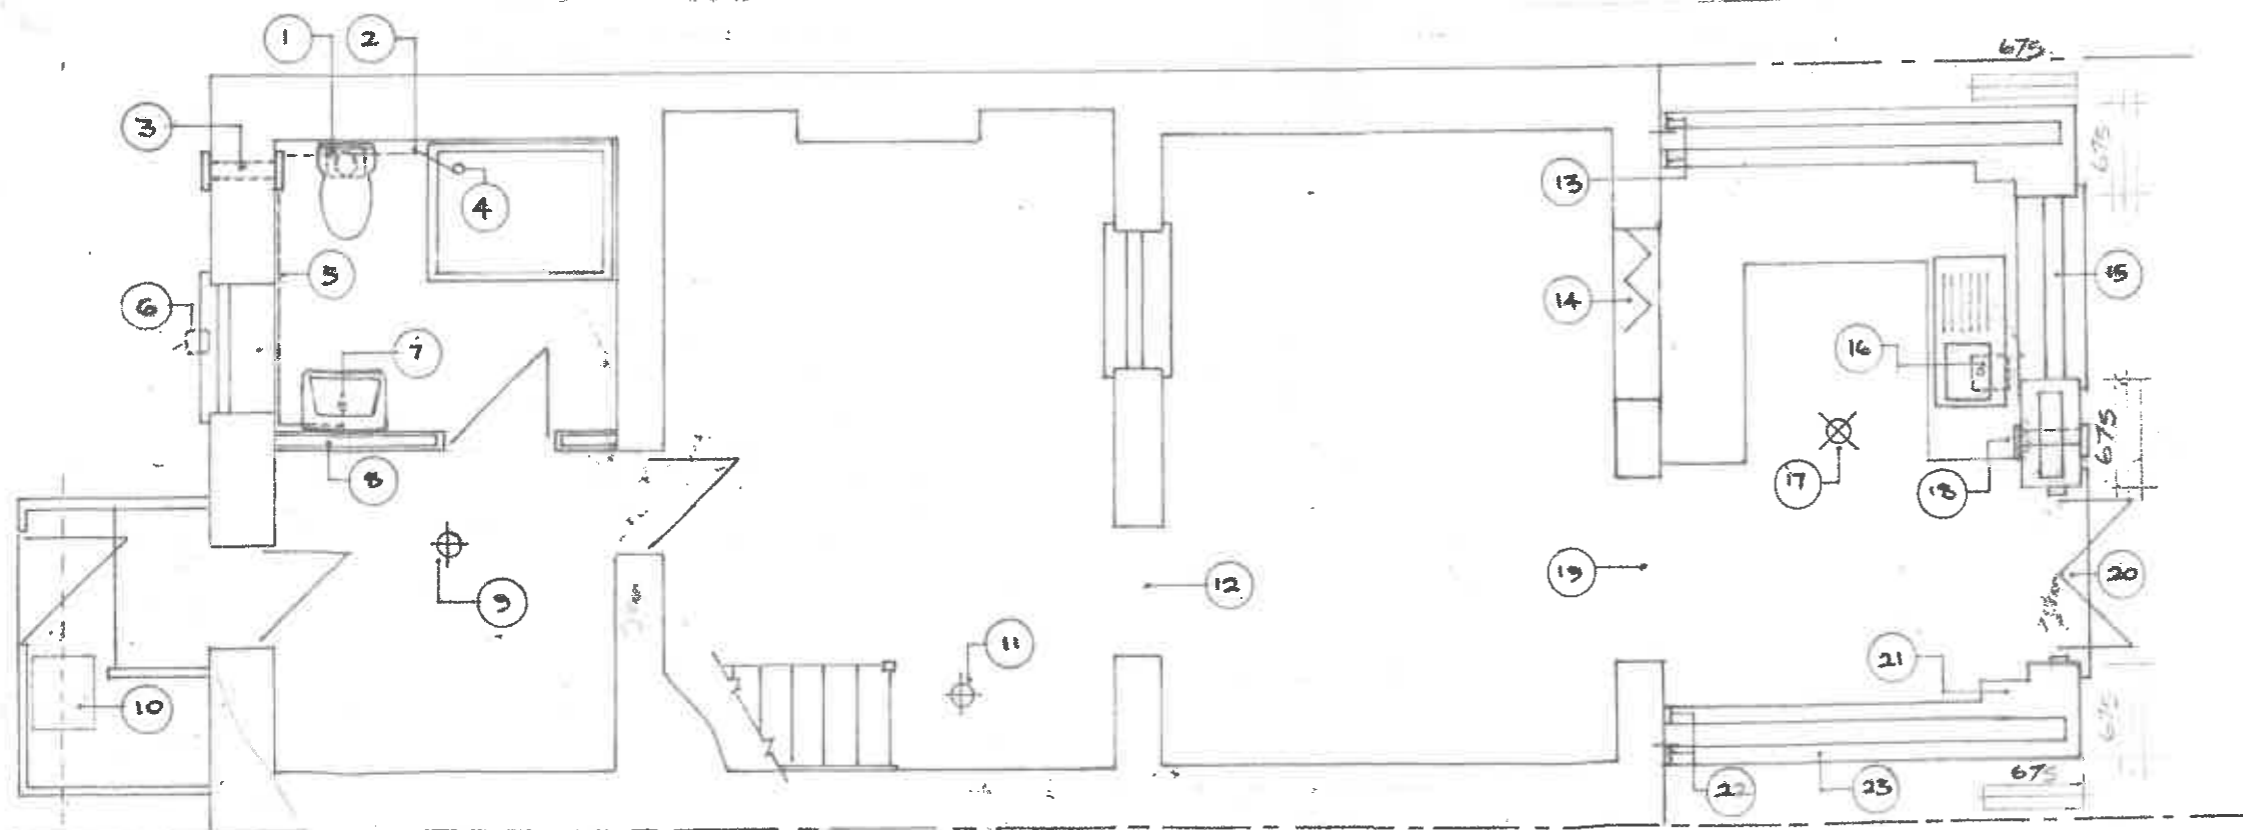

**FLOOR PLAN OF EXTENSION:**  
(Scale - 1:50 @ A.3)

<b>Proposed Extension.</b>	
Revised South Elevation and Revised Floor Plan of the Extension.	
Mrs. C. Thompson.	
2, Laburnum Cottages, Main Road, Whiteshill, Stroud, Glos, GL6 6AX.	
Scale - Metric:	1:50 @ A.3
Date:	April 2024
Drawing No:	MCT/24/001