



**NOTES:**  
 This drawing is to be read in conjunction with all relevant Architects and Engineers drawings. Only figured dimensions are to be used, for construction, all dimensions are to be verified on site prior to work commencing.

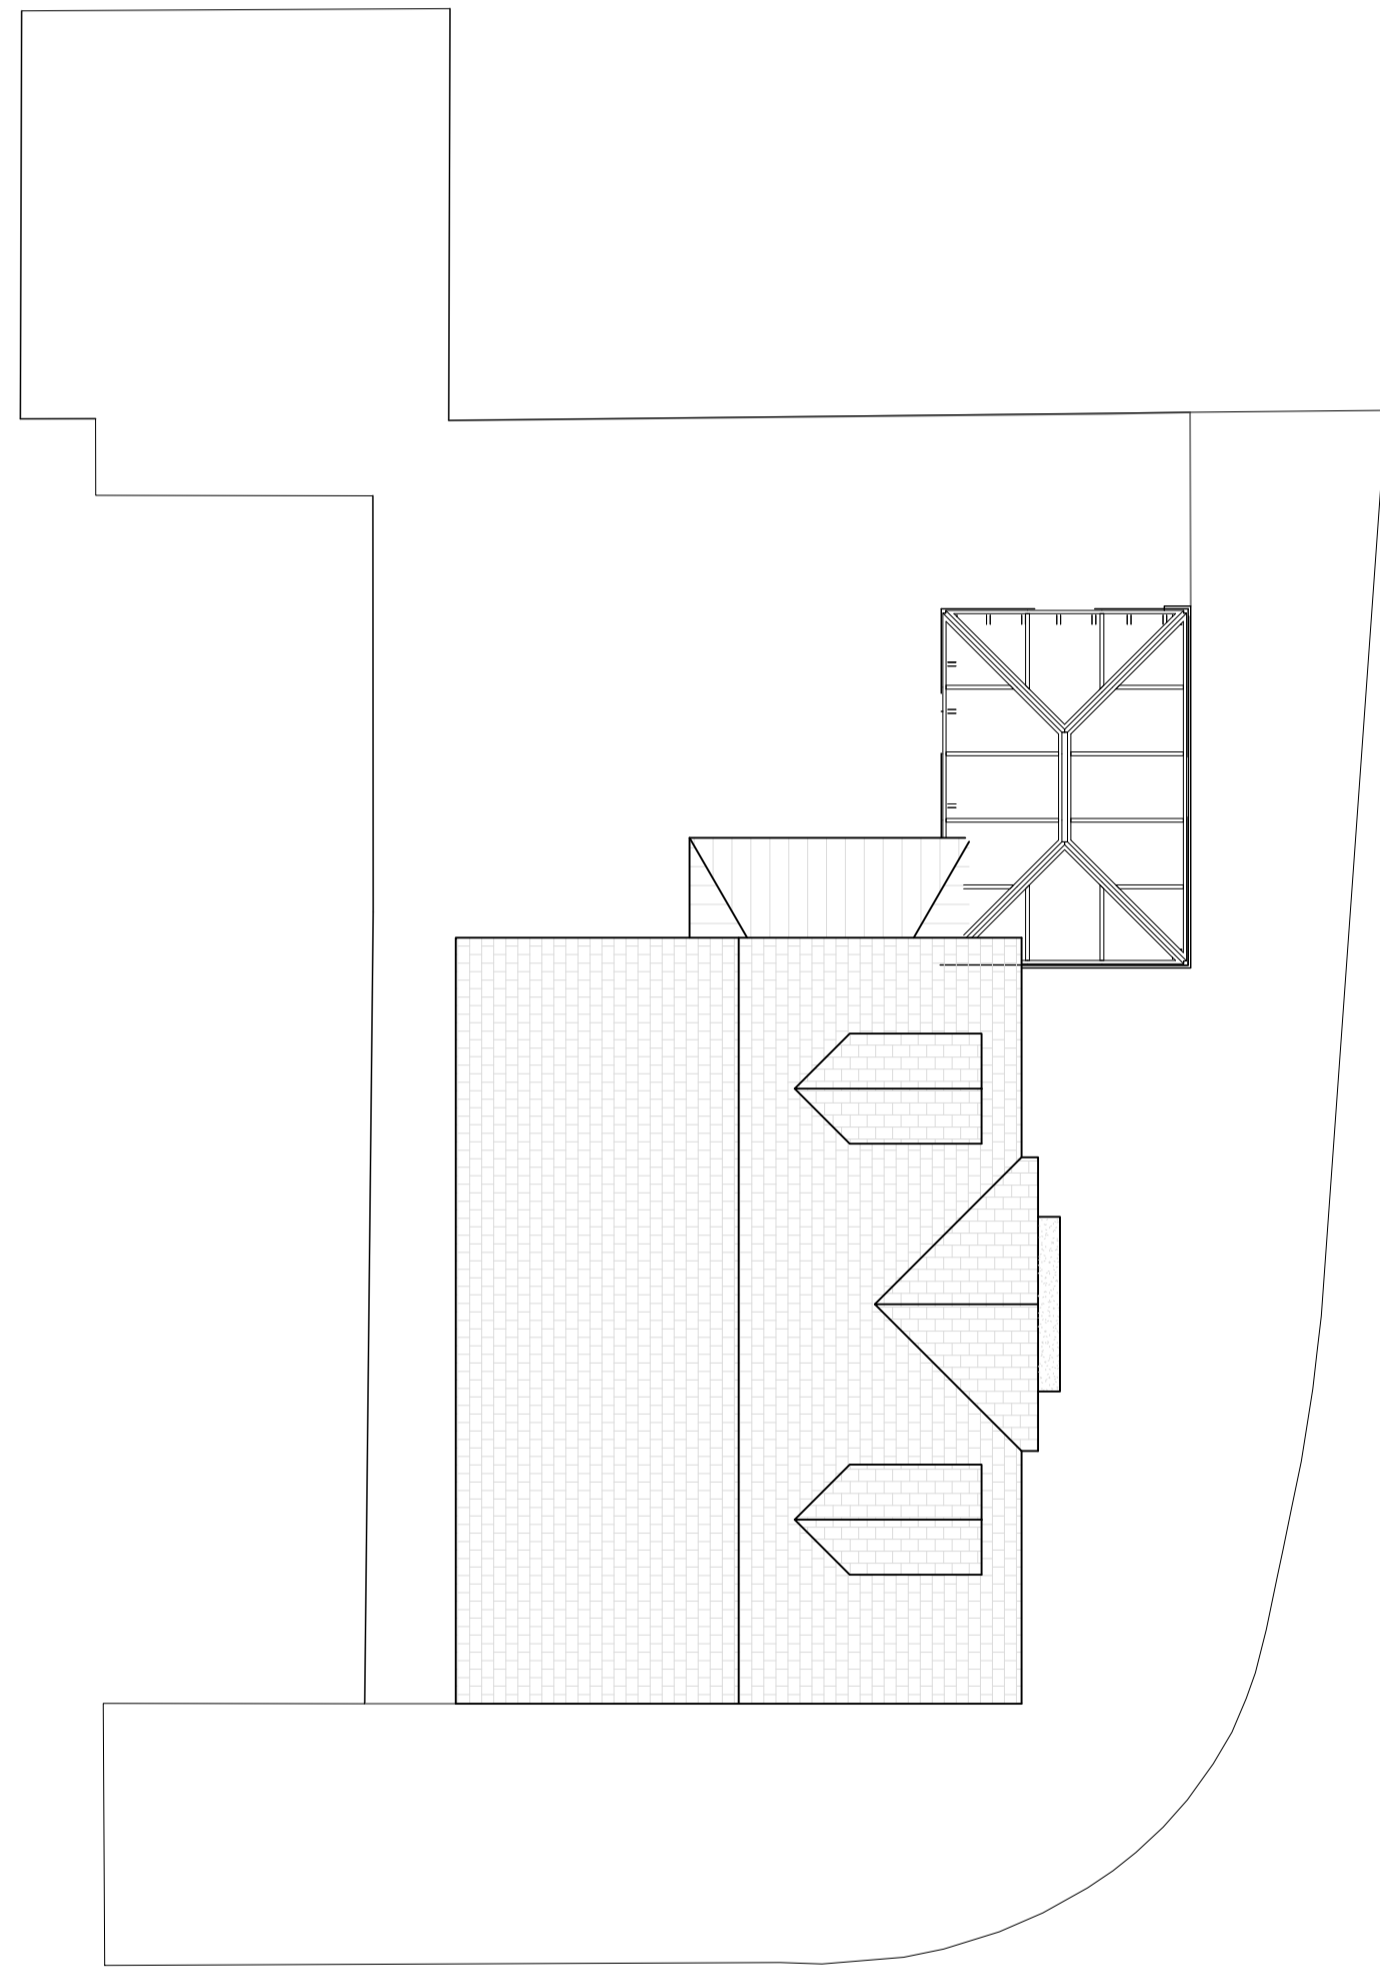

Existing Site Plan

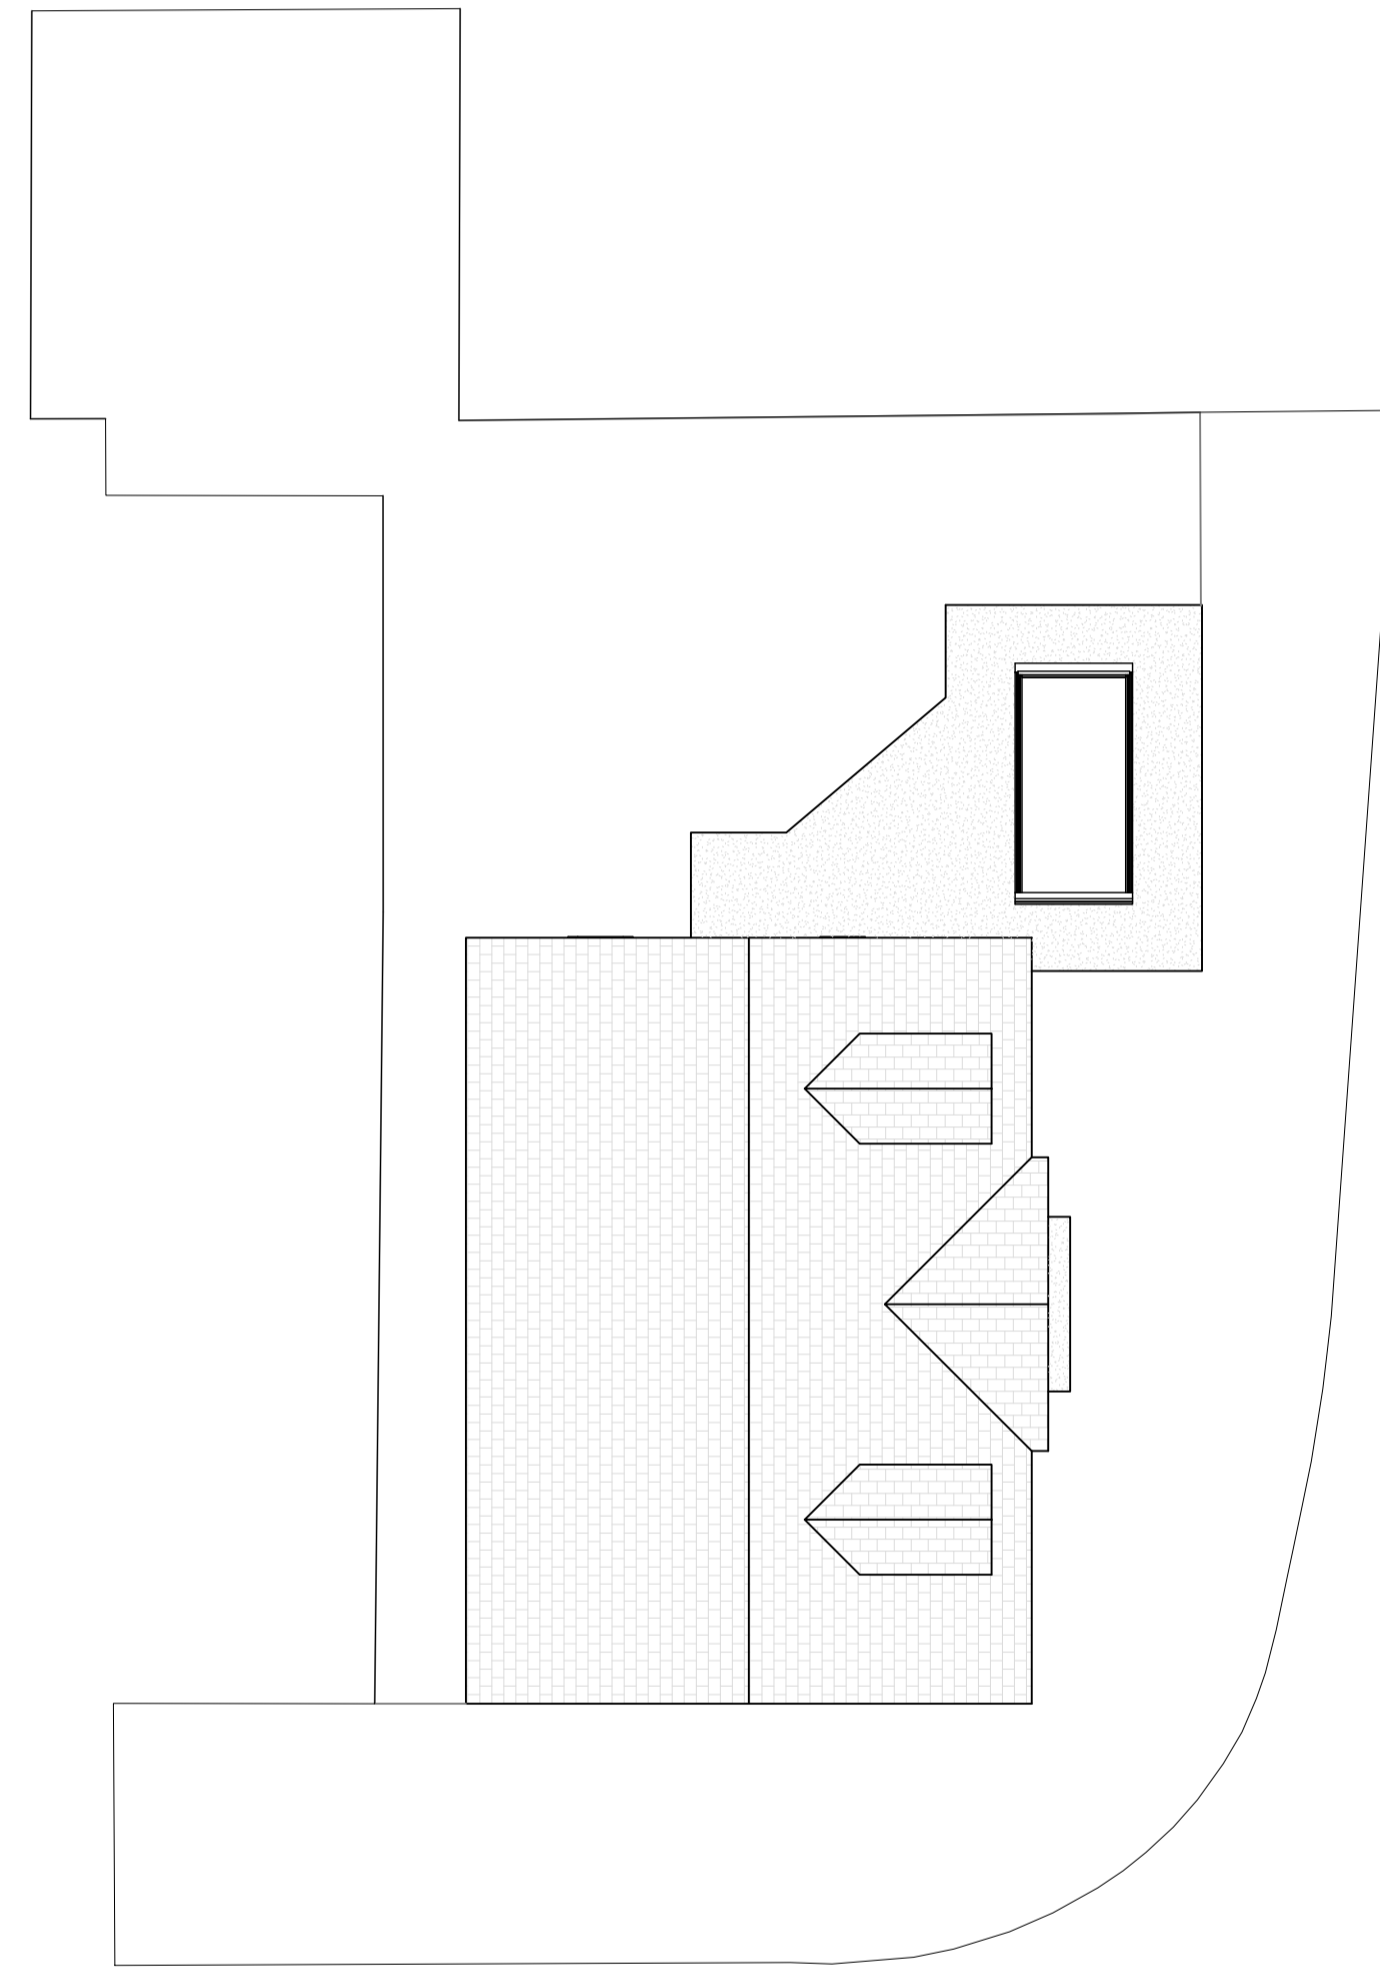

Proposed Site Plan

REV	AMENDMENT	DATE
-----	-----------	------


TITLE  
**1 Foxbury Lane  
 OX18 1HY**

**Existing & Proposed  
 Site Plans**

DATE	22.03.24	SCALE	1:100 @ A1
DRAWN	CC	APPROVED	



DRAWING STATUS  
**APPROVAL**

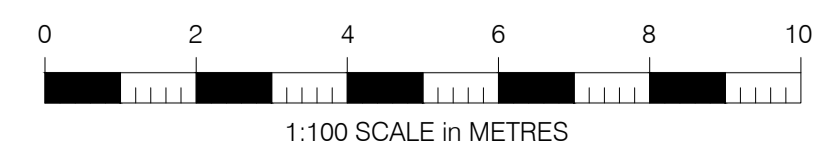

DRAWING No	REV
<b>2024-1176-201</b>	