




Proposed Rear Elevation

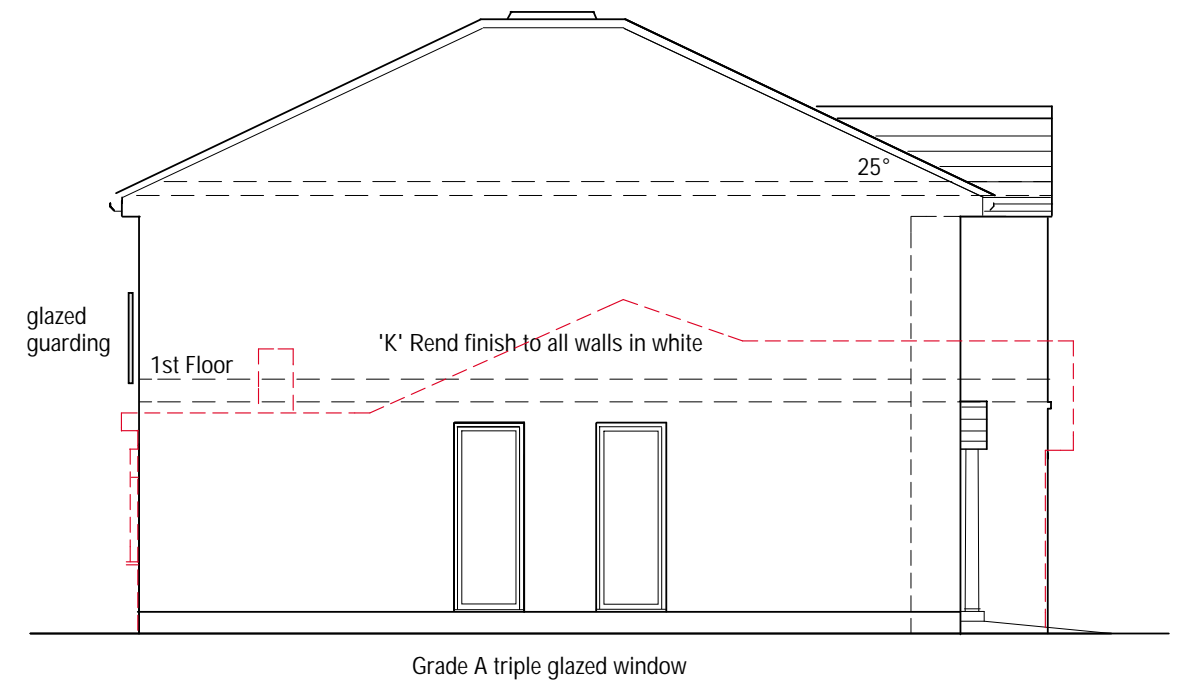


Proposed Side Elevation

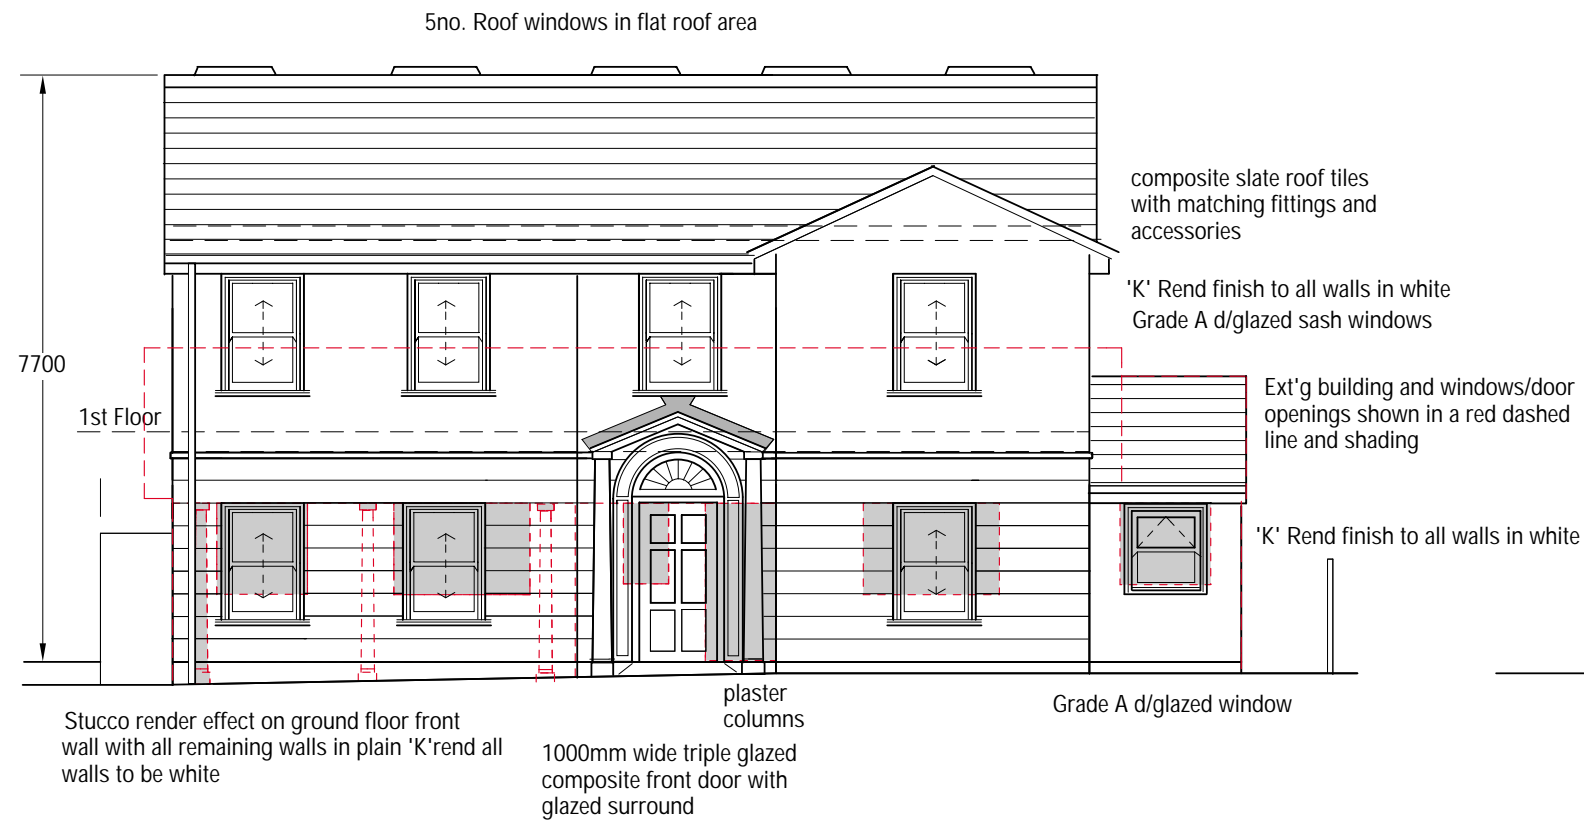

Proposed Front Elevation

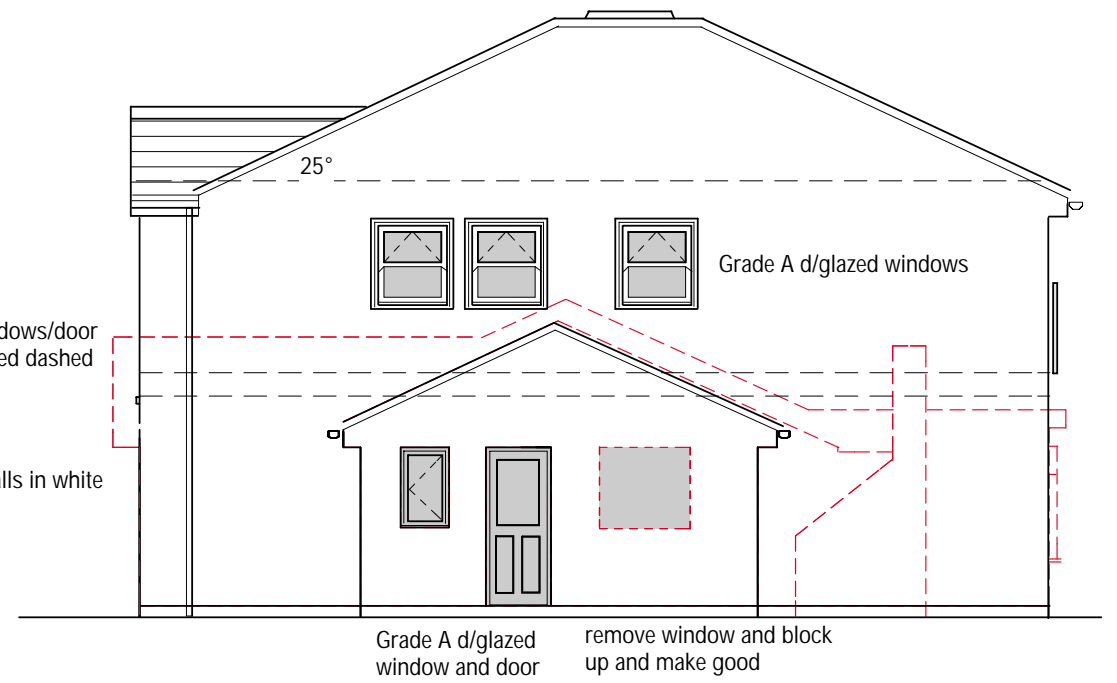

Proposed Side Elevation

 

Scale 1 : 100

Proposed Elevations

For:- Mr A. & Mrs D. Carpenter

5 Berkeley Gardens, West Byfleet, Surrey. KT14 6JT

Scale 1 : 100 @ A3

Dwg. No.260224/2A