

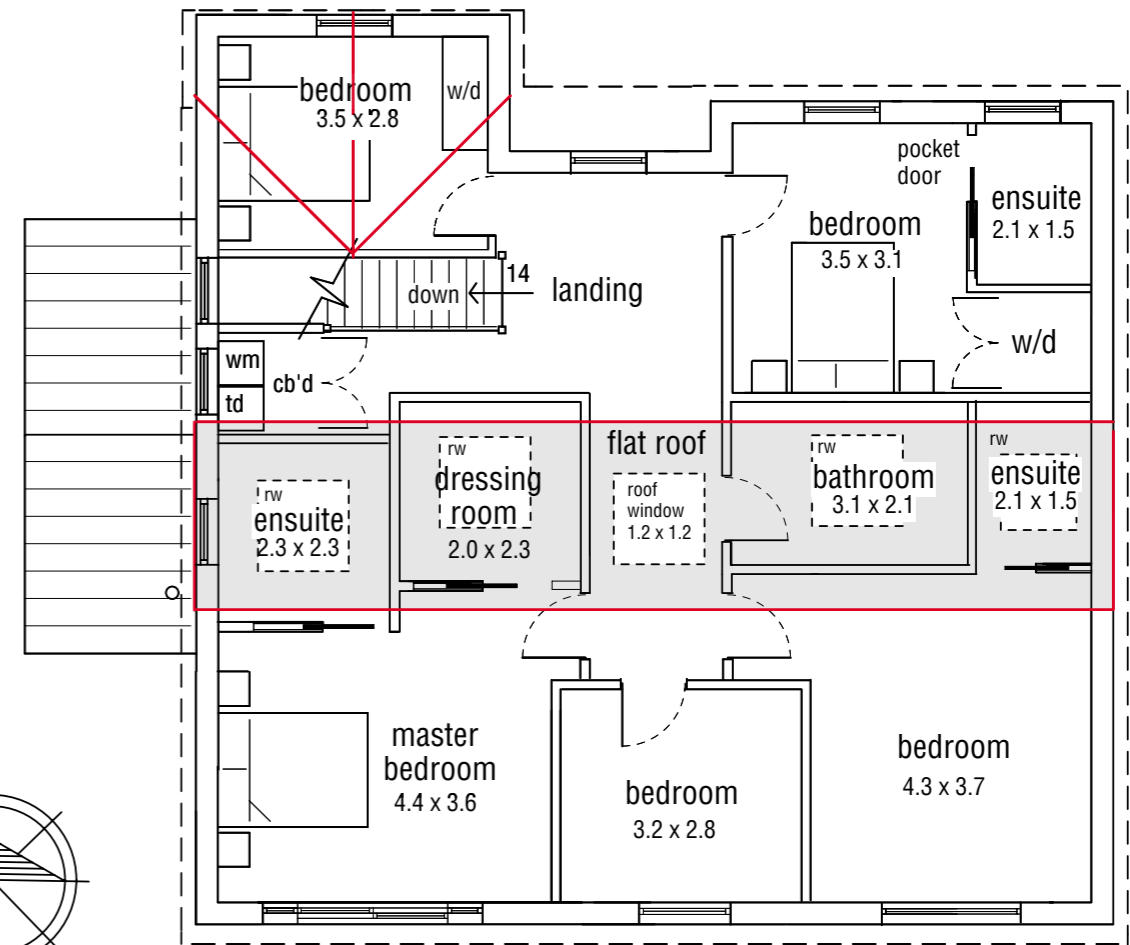


Proposed Ground Floor Plan

 

Proposed First Floor Plan

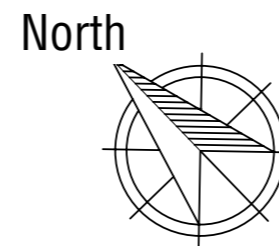

Scale 1 : 100

Proposed Ground Floor & 1st Floor Plans
 For:- Mr A. & Mrs D. Carpenter
 5 Berkeley Gardens, West Byfleet, Surrey KT14 6JT
 Scale 1 : 100 @ A3
 Dwg. No.260224/3A