



Existing Roof Plan

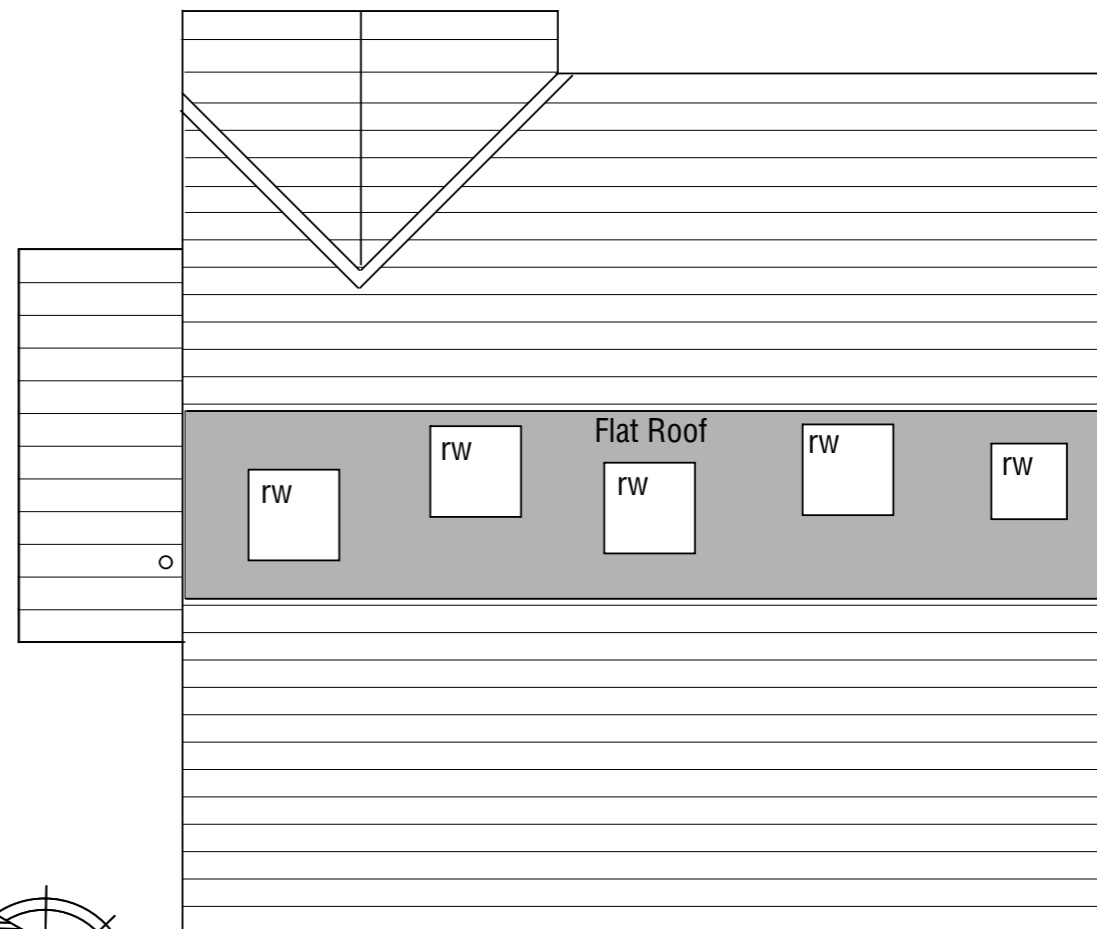

Proposed Roof Plan

 

Scale 1 : 100

Existing and Proposed Roof Plans
 For:- Mr A. & Mrs D. Carpenter
 5 Berkeley Gardens, West Byfleet, Surrey KT14 6JT
 Scale 1 : 100 @ A3
 Dwg. No.260224/6A