



Existing Front Elevation




Existing Side Elevation

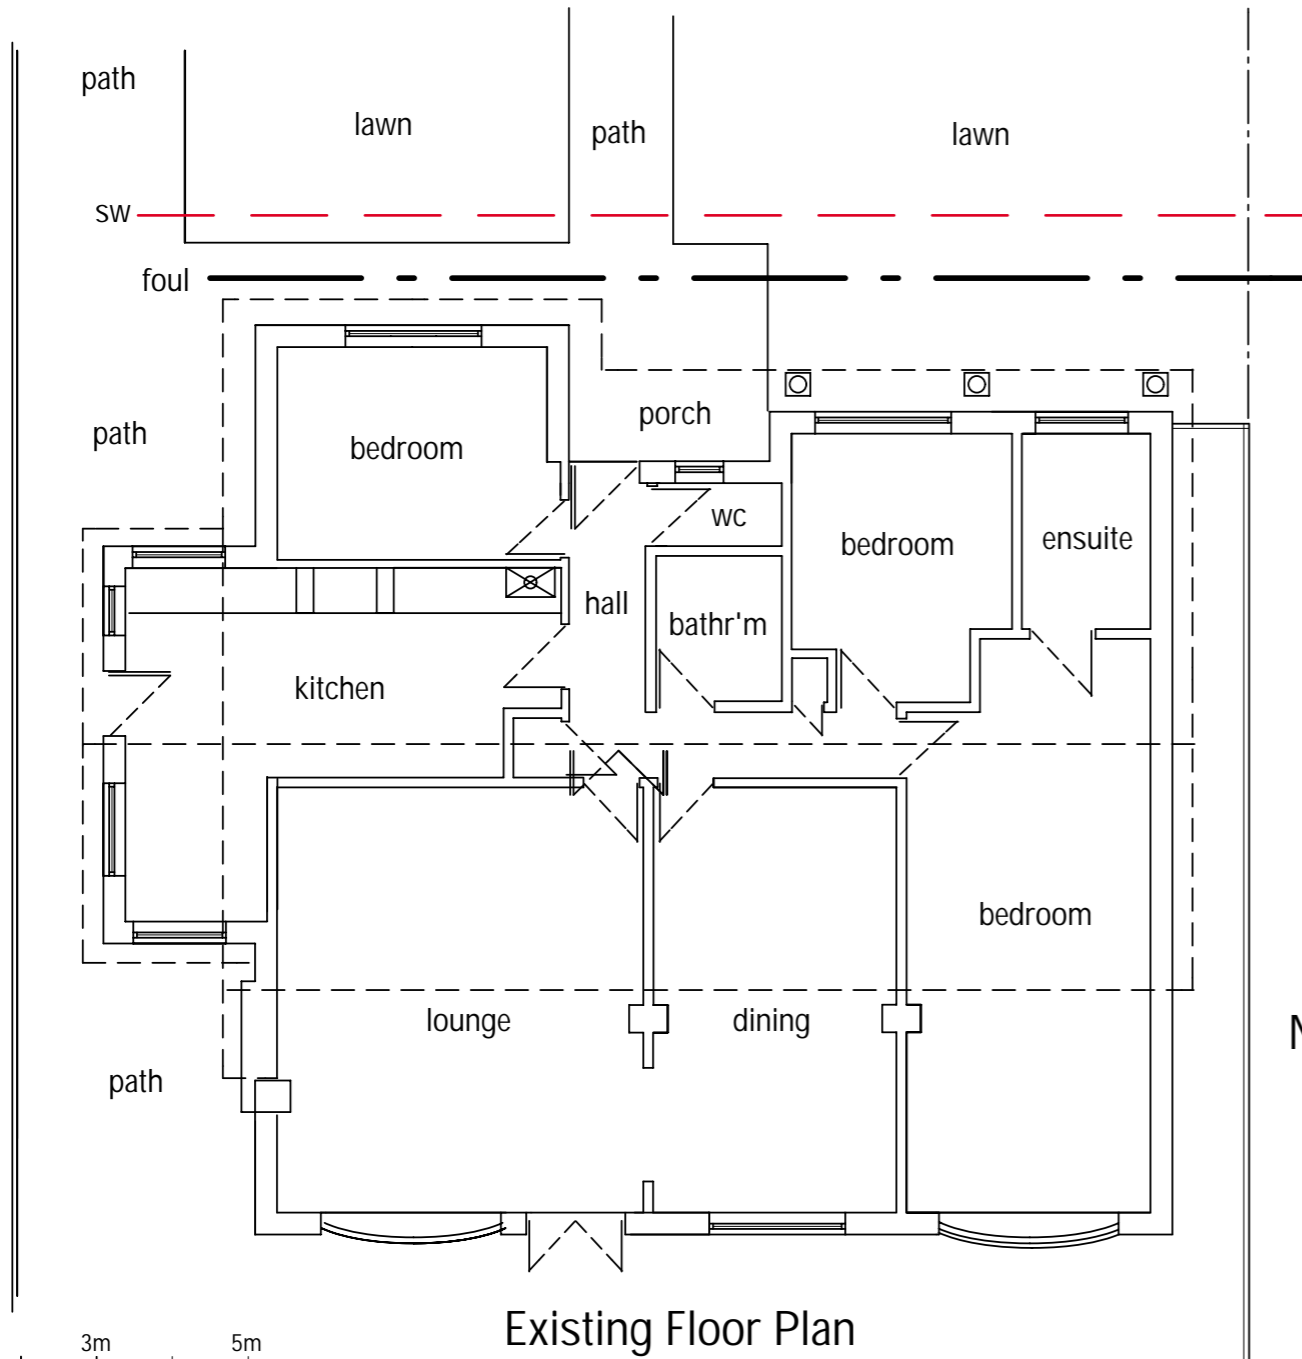


Existing Floor Plan

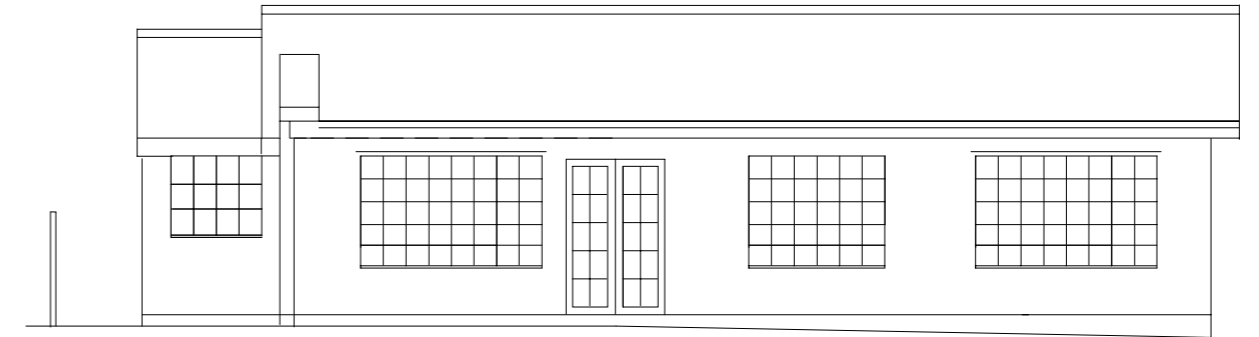

Existing Rear Elevation

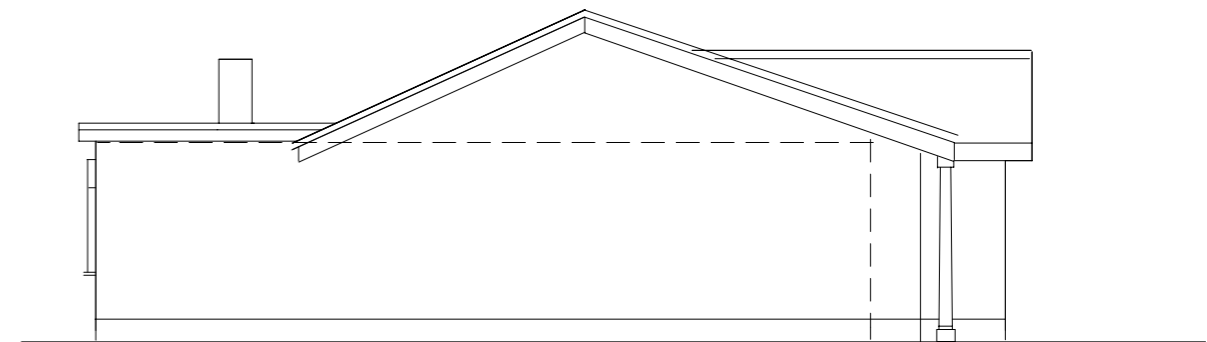

Existing Side Elevation

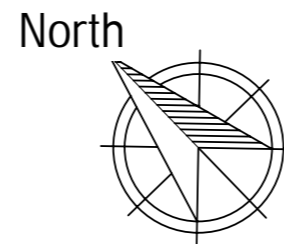


Ext'g Ground Floor Plan and Elevations

For:- Mr & Mrs A. Carpenter

5 Berkeley Gardens, West Byfleet, Surrey. KT14 6JT

Scale 1 : 100 @ A3

Dwg. No.260224/1A

 

Scale 1 : 100