


EXISTING SIDE ELEVATION




EXISTING REAR ELEVATION 1:100




EXISTING FRONT ELEVATION

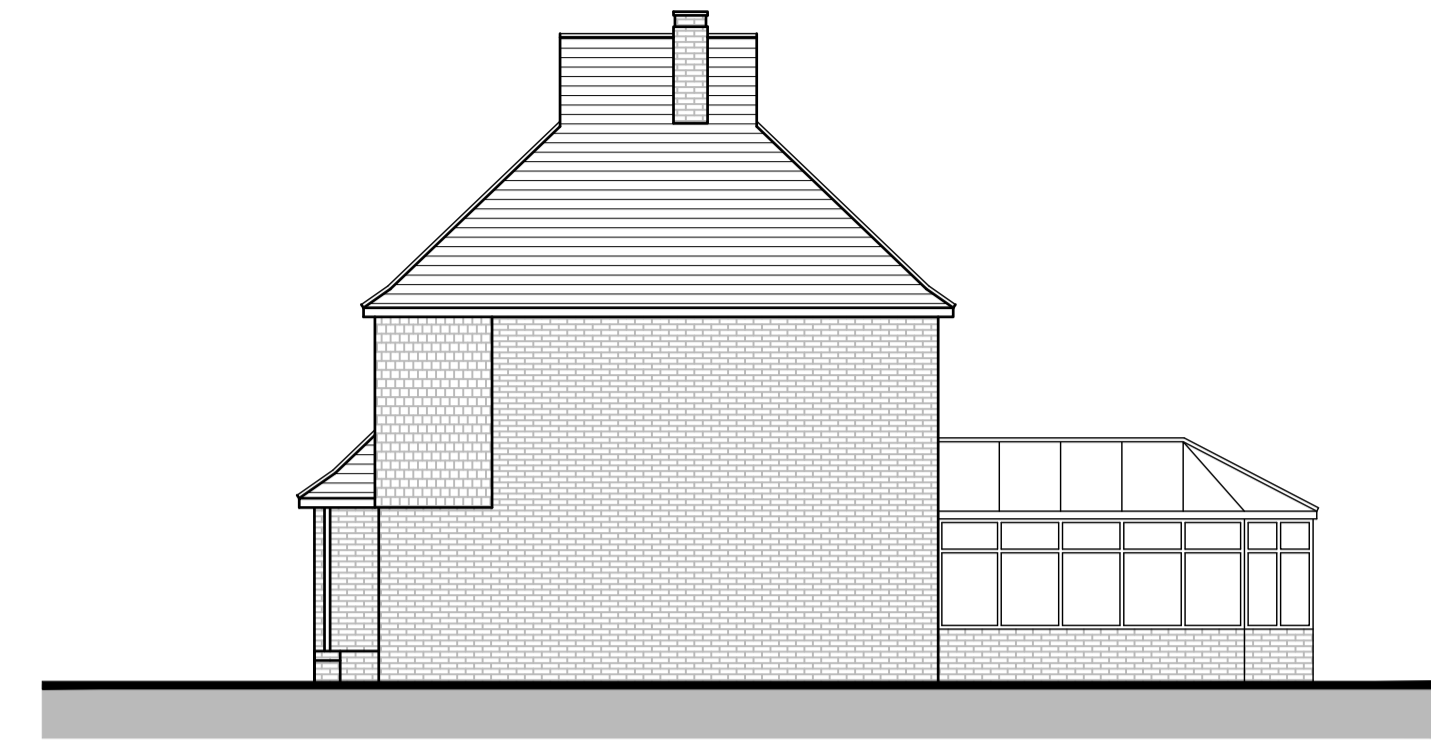


EXISTING SIDE ELEVATION

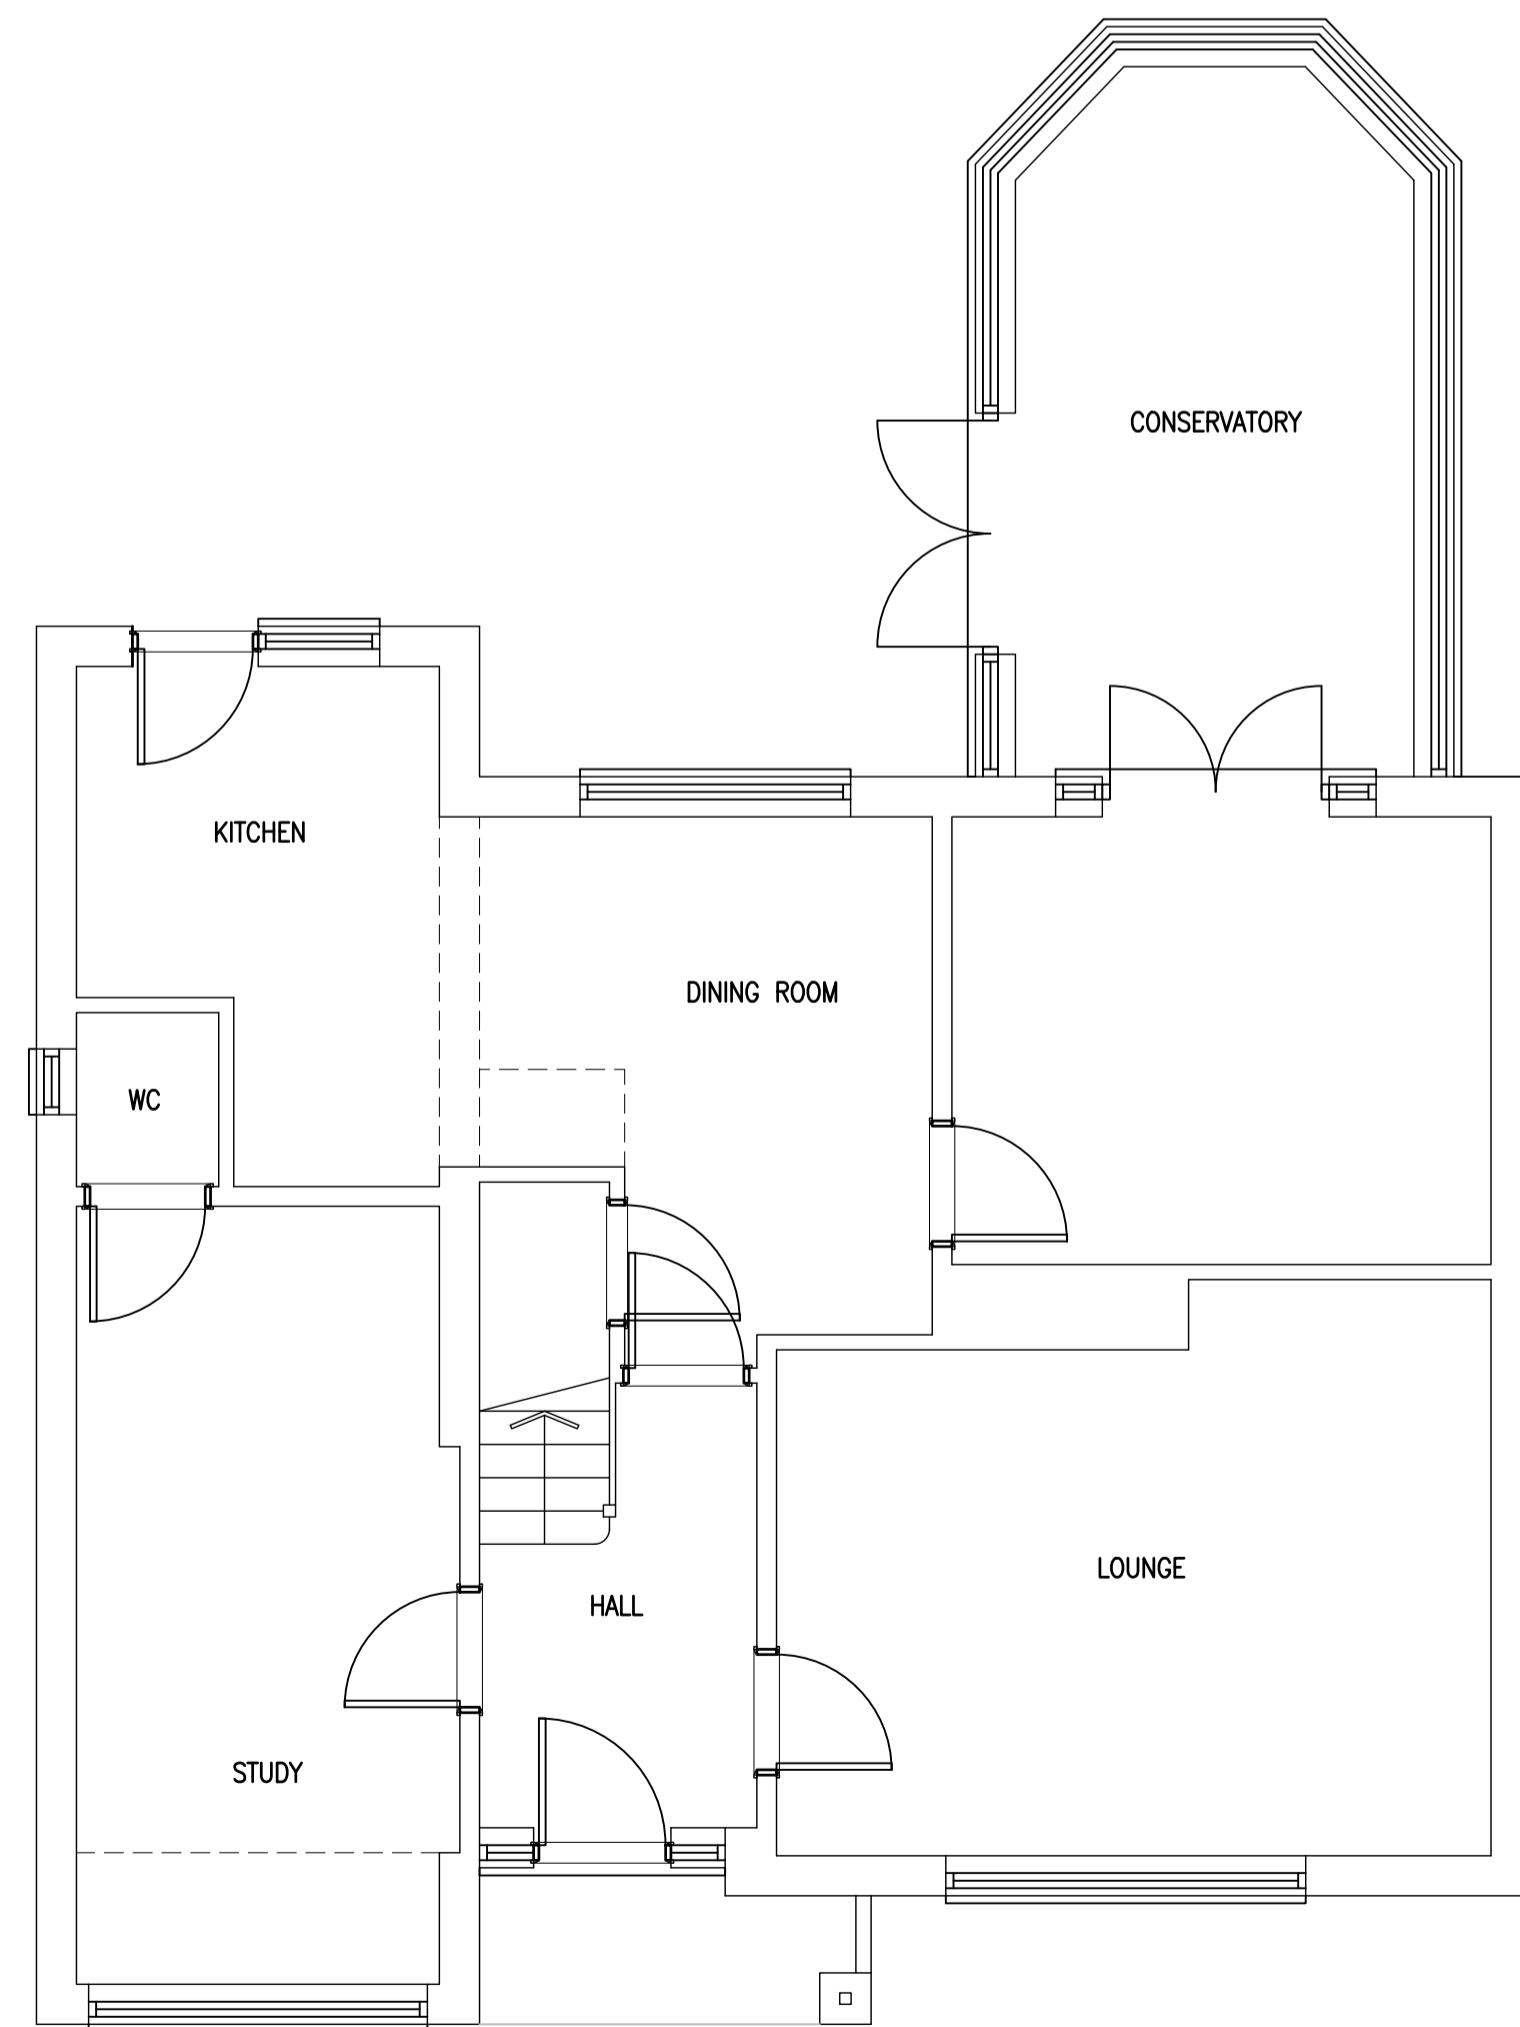

EXISTING GROUND FLOOR 1:50

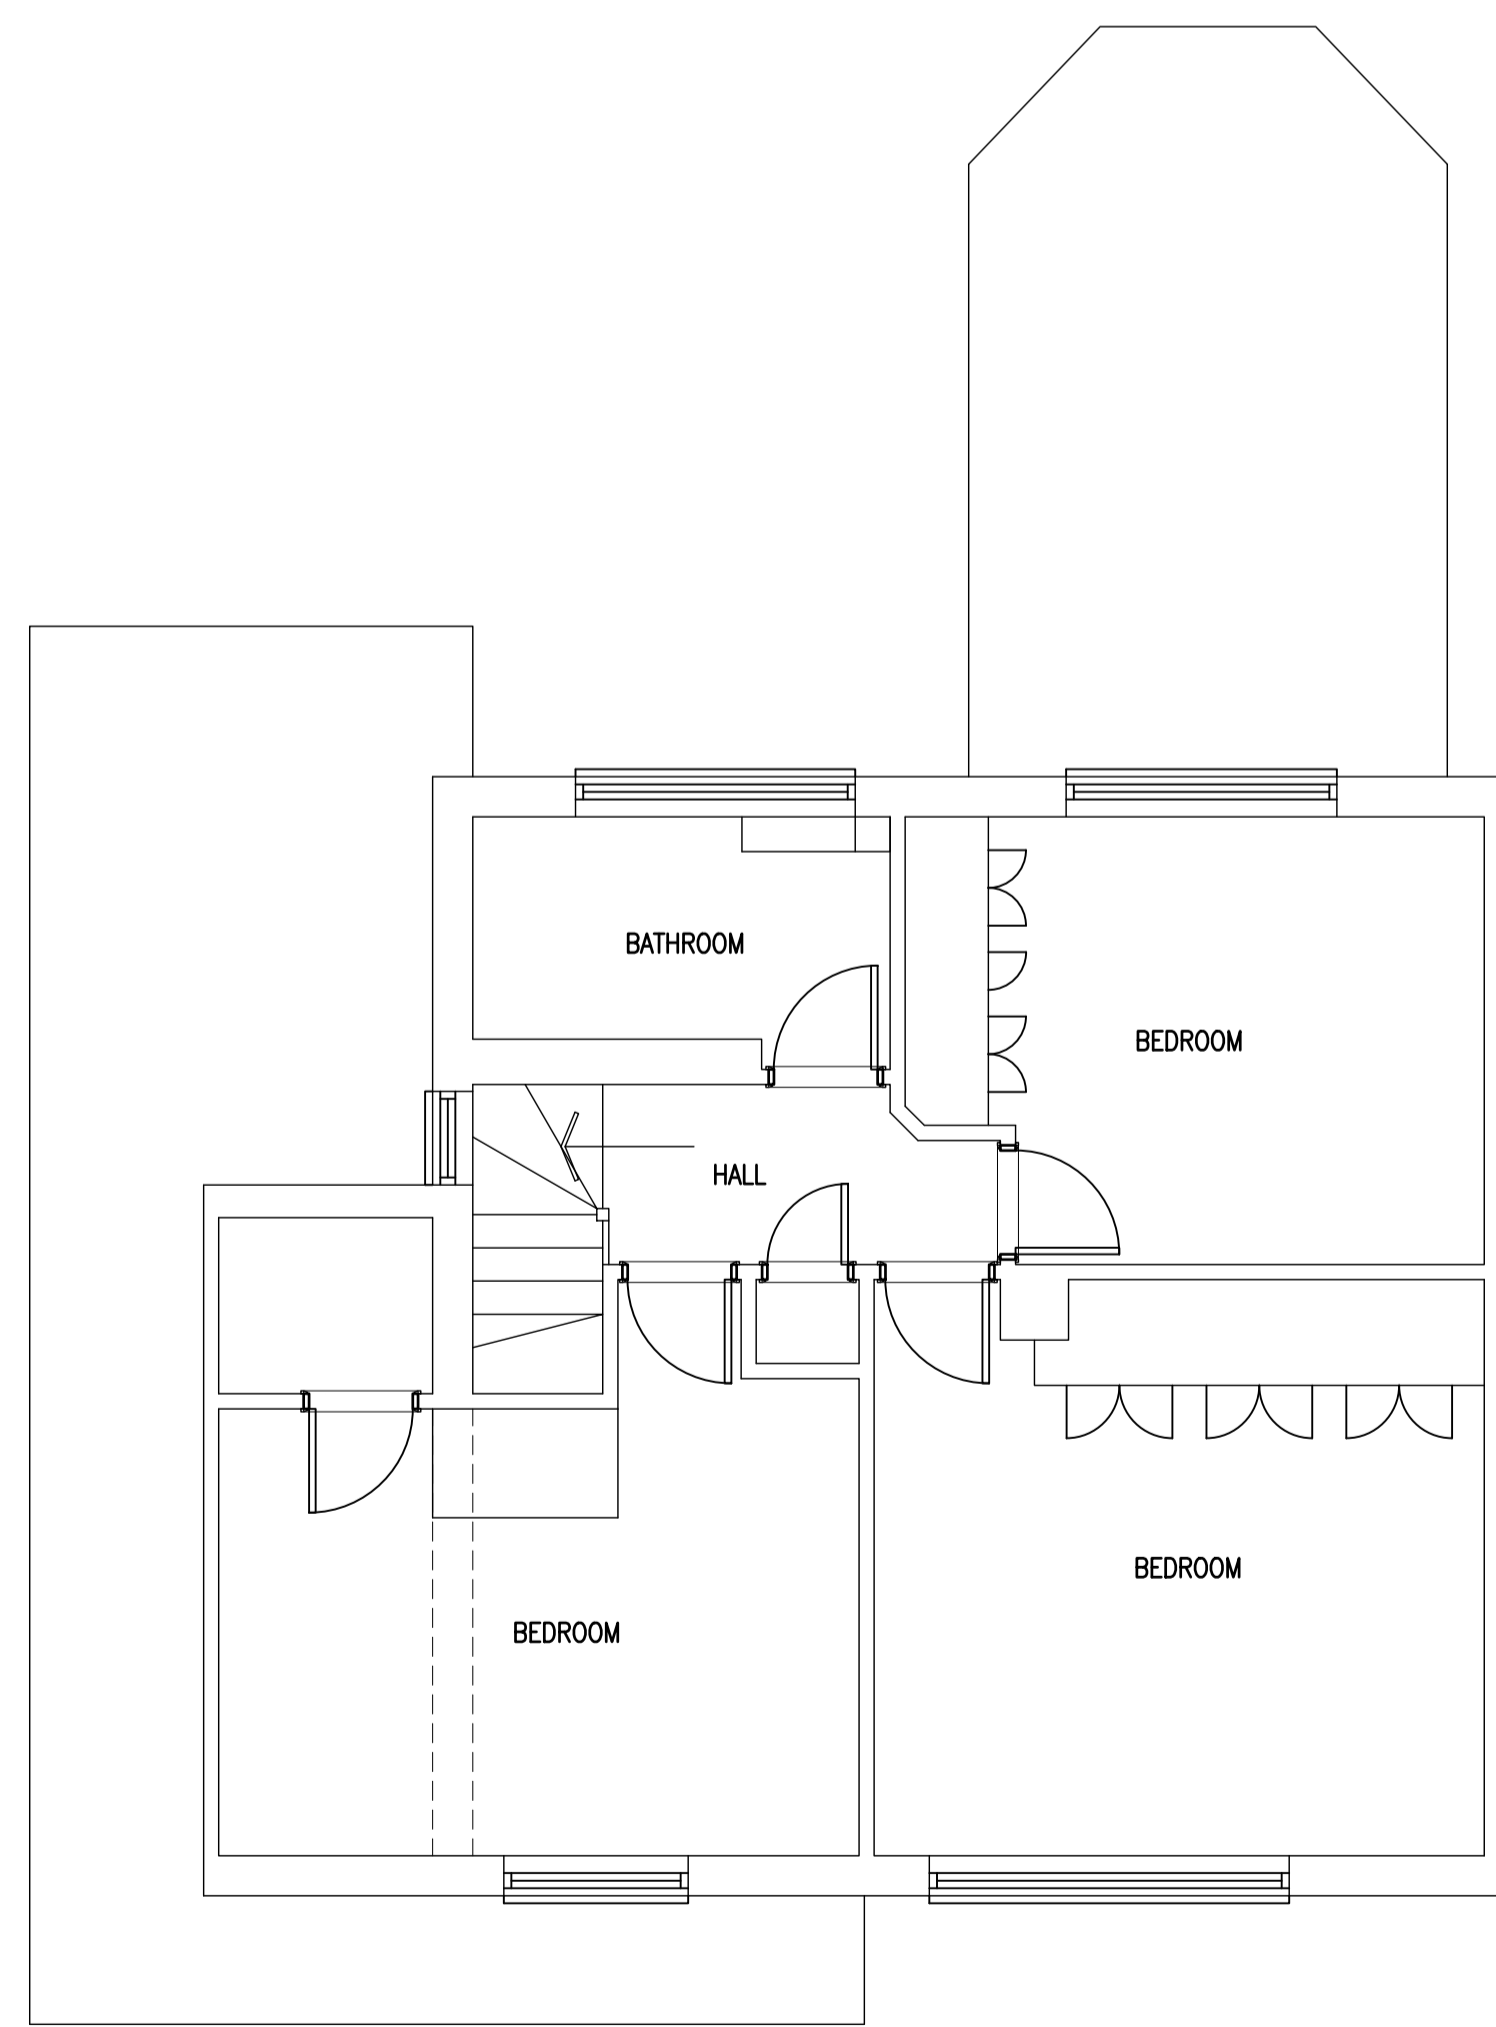

EXISTING FIRST FLOOR

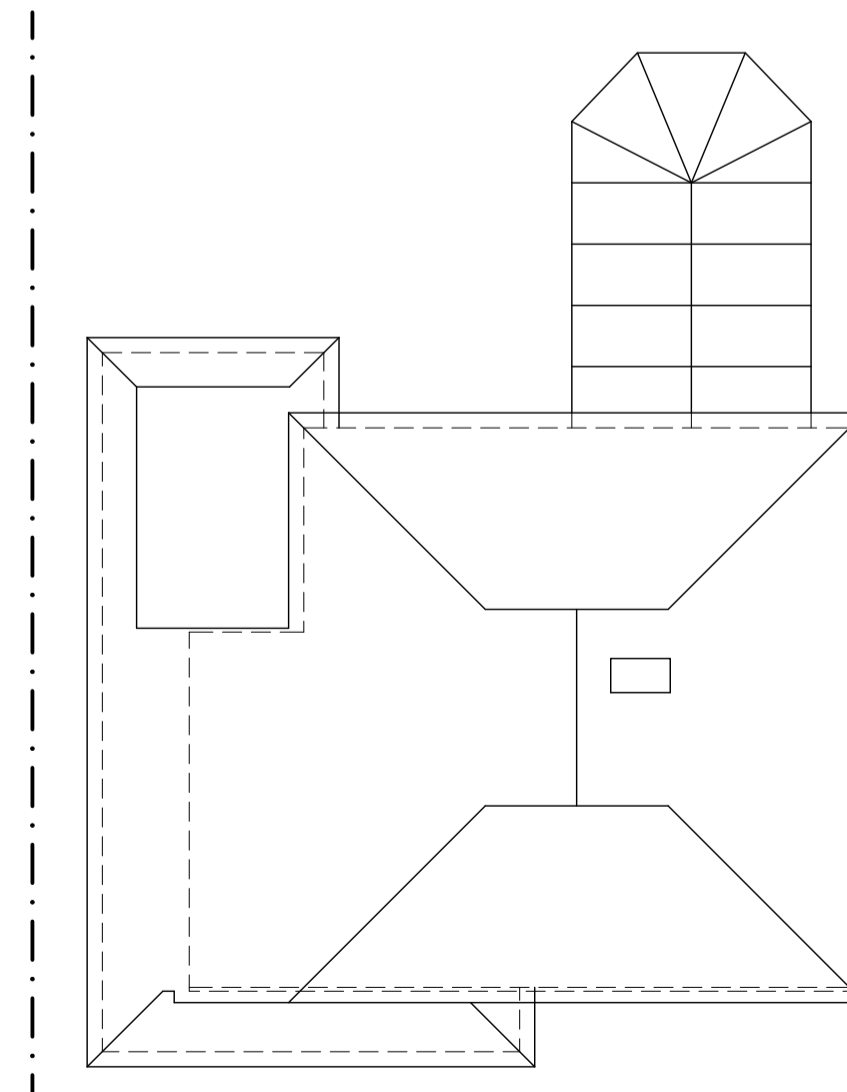

EXISTING ROOF PLAN 1:100


ajt design services ltd
 9 queensway, sunbury-on-thames,
 middlesex. TW16 6HA
 t: 01932 782943
 m: 07973 419204
 e: rob@ajt-design.co.uk
 www: ajt-design.co.uk


PLANNING ISSUE

Address
 19 WESTON WAY,
 PYRFORD, WOKING,
 SURREY,
 GU22 8RW

Title
 EXISTING

Drg. No. **WW/19/01** Revision:
 Scale : 1:50 & 1:100 @ A1 Date: APR. '24

 

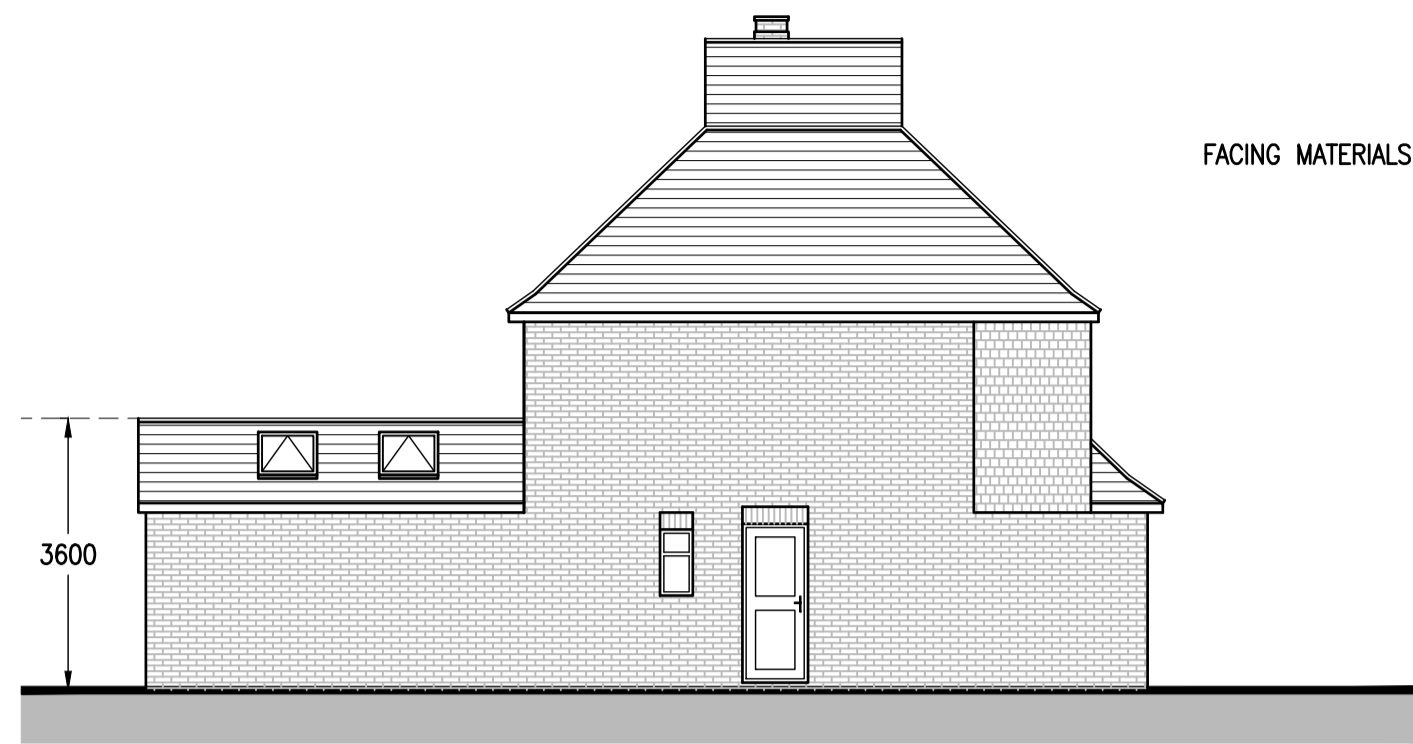

PROPOSED SIDE ELEVATION


FACING MATERIALS TO MATCH EX.




PROPOSED REAR ELEVATION 1:100




PROPOSED FRONT ELEVATION

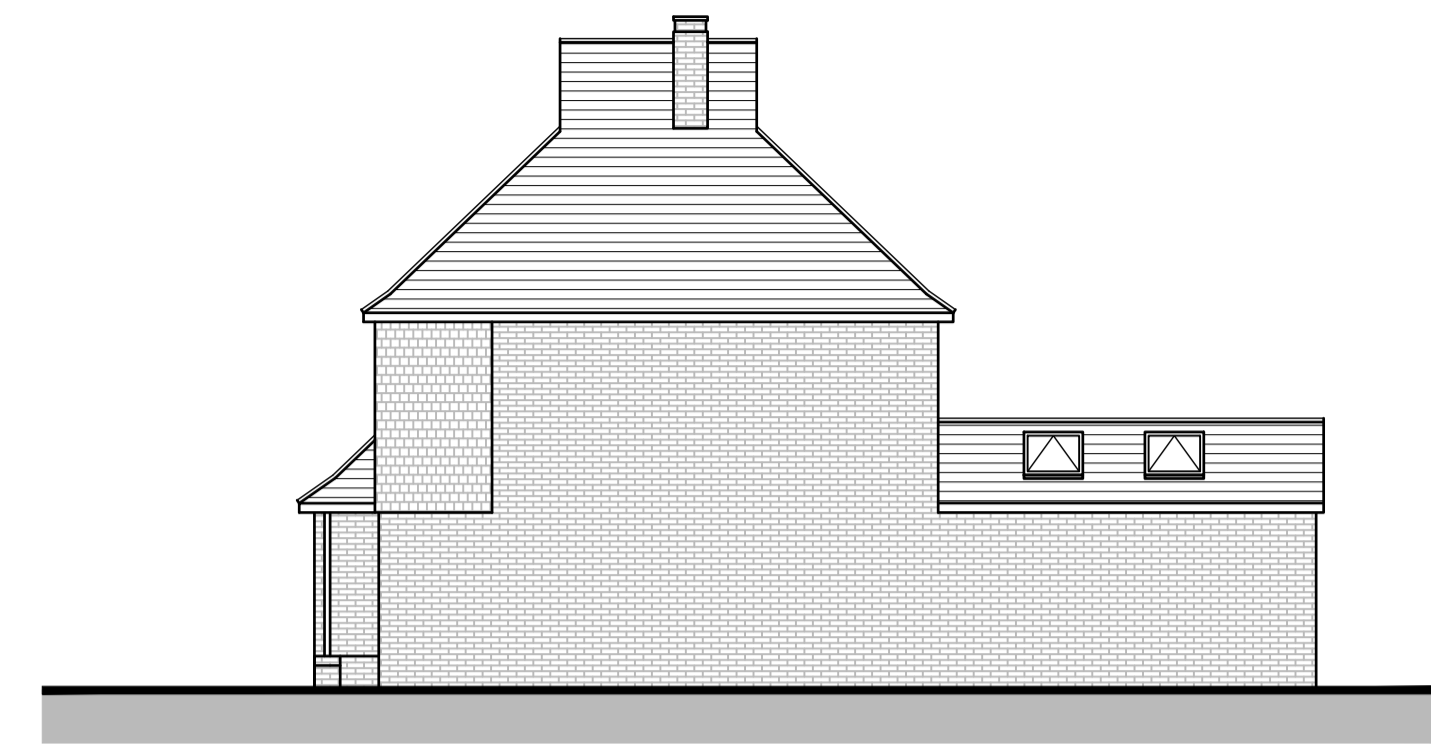


PROPOSED SIDE ELEVATION

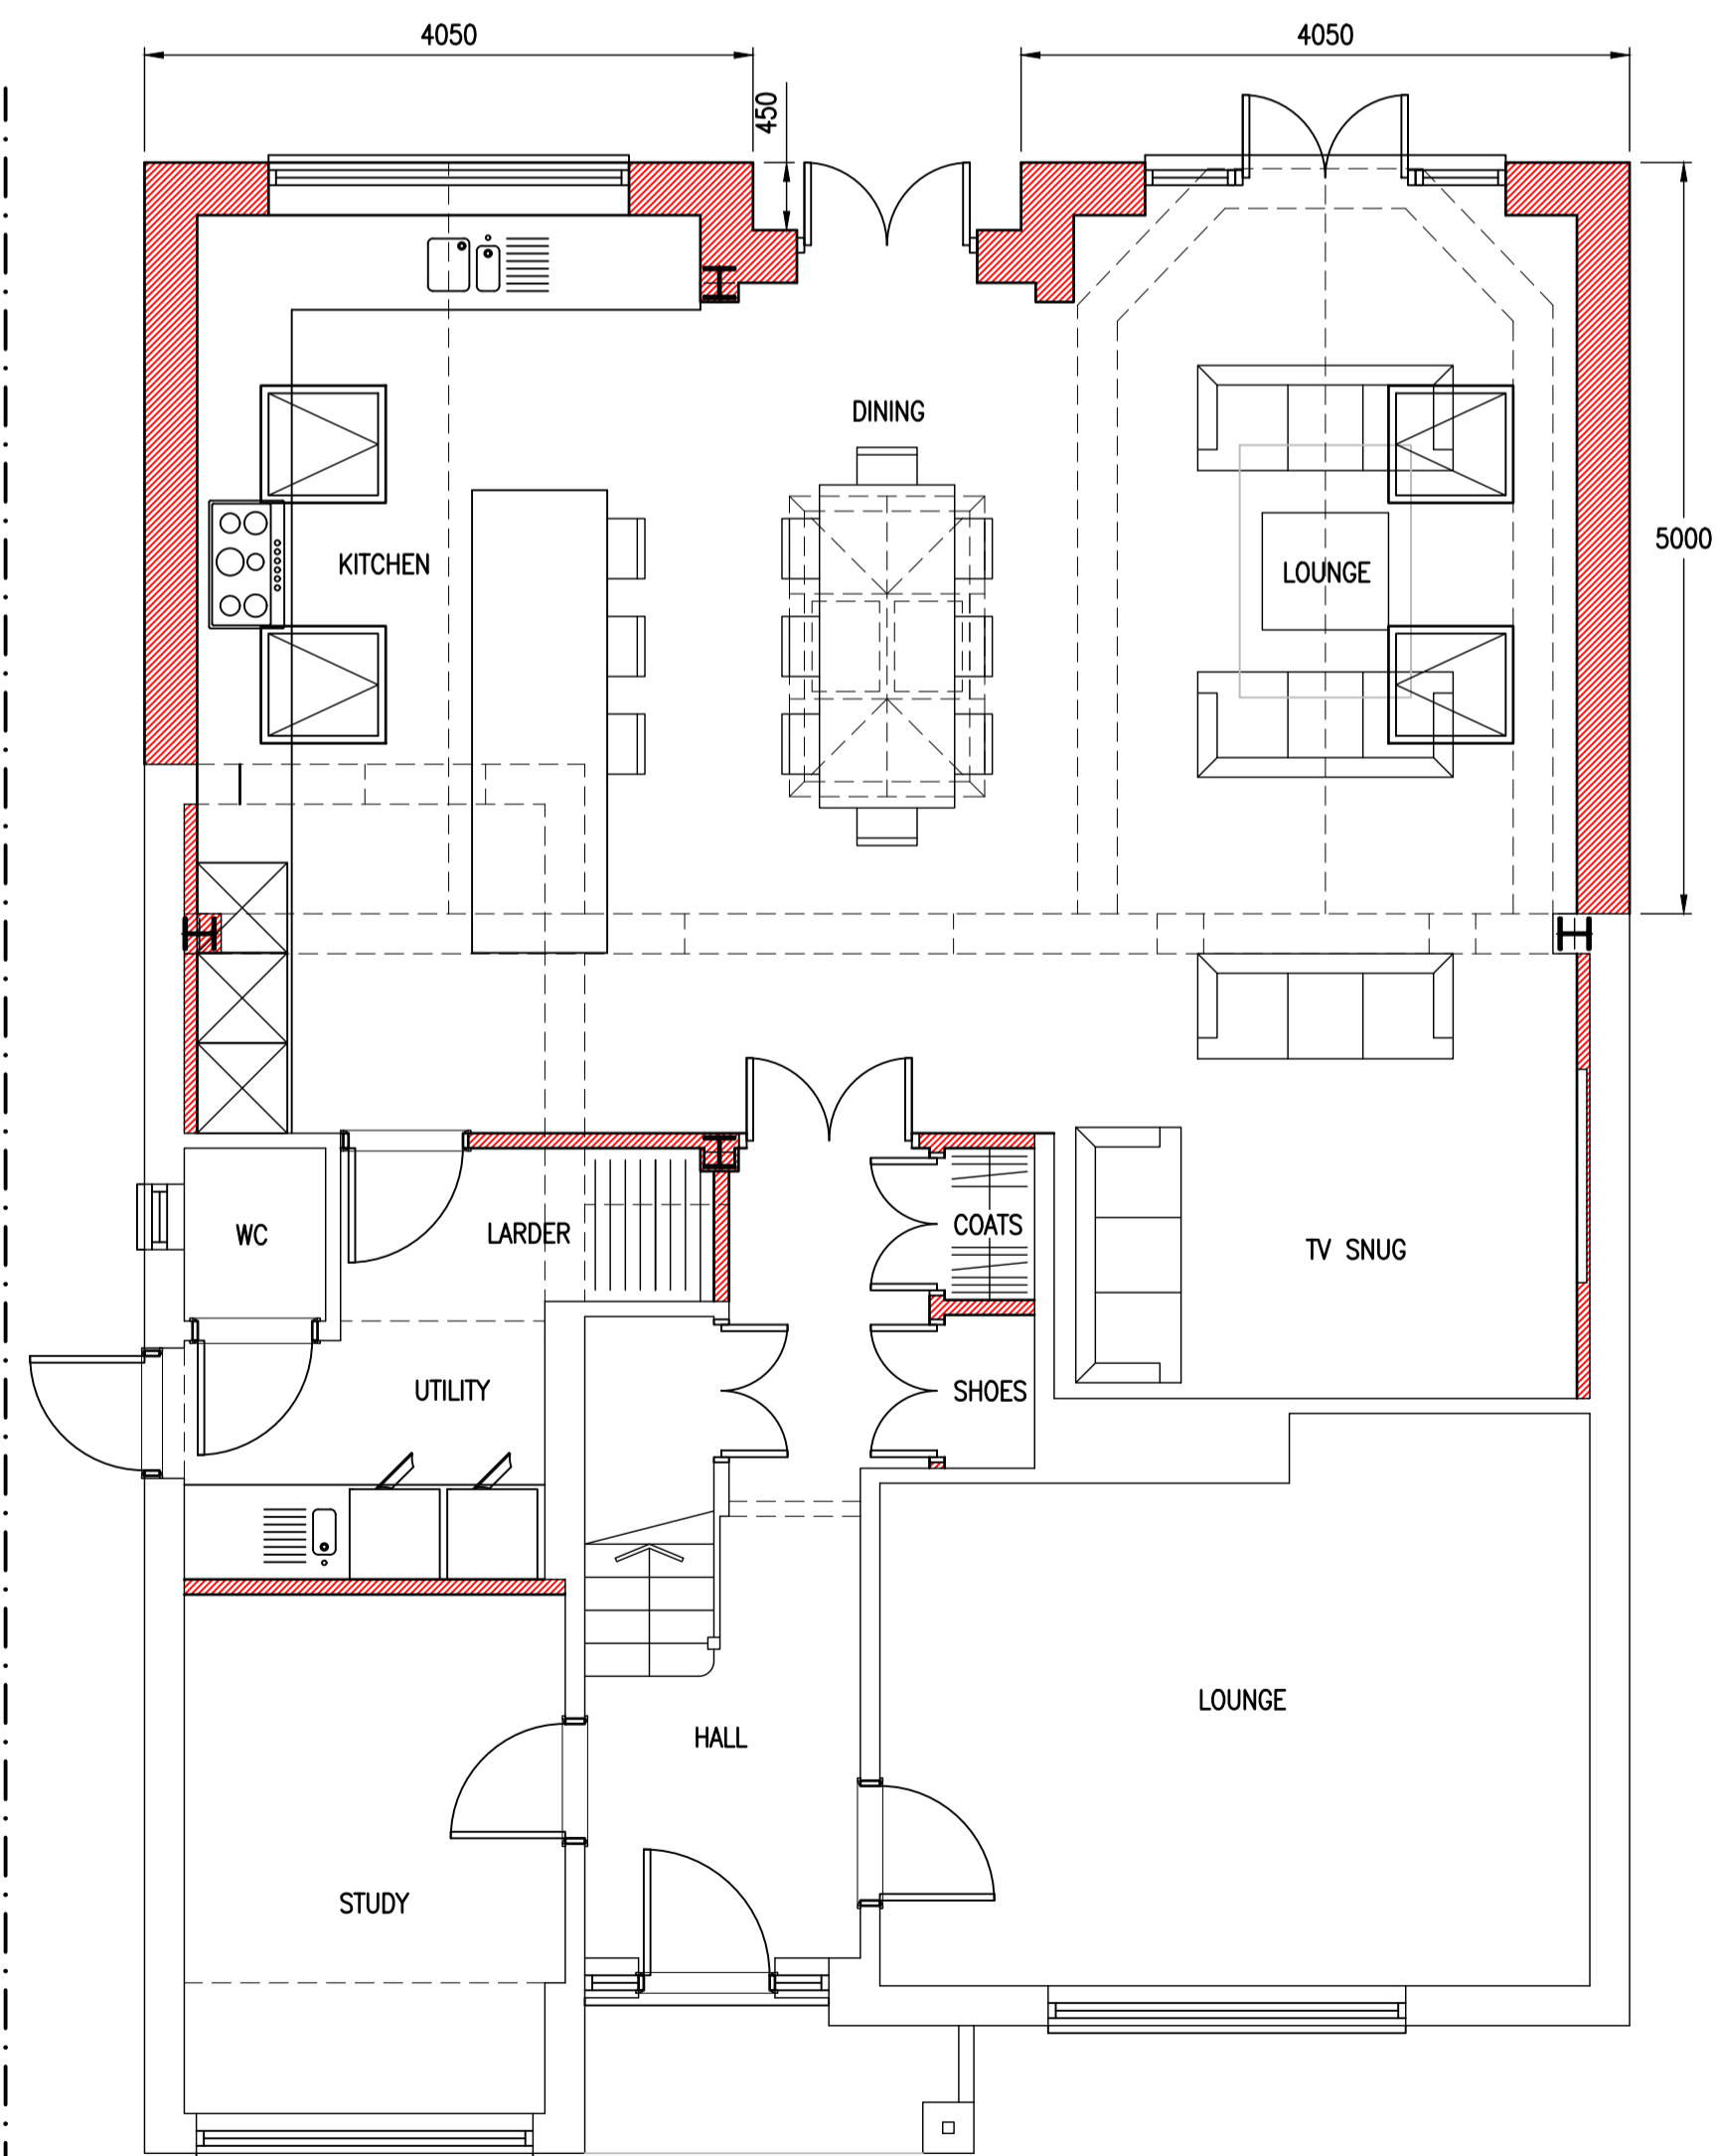

PROPOSED GROUND FLOOR 1:50

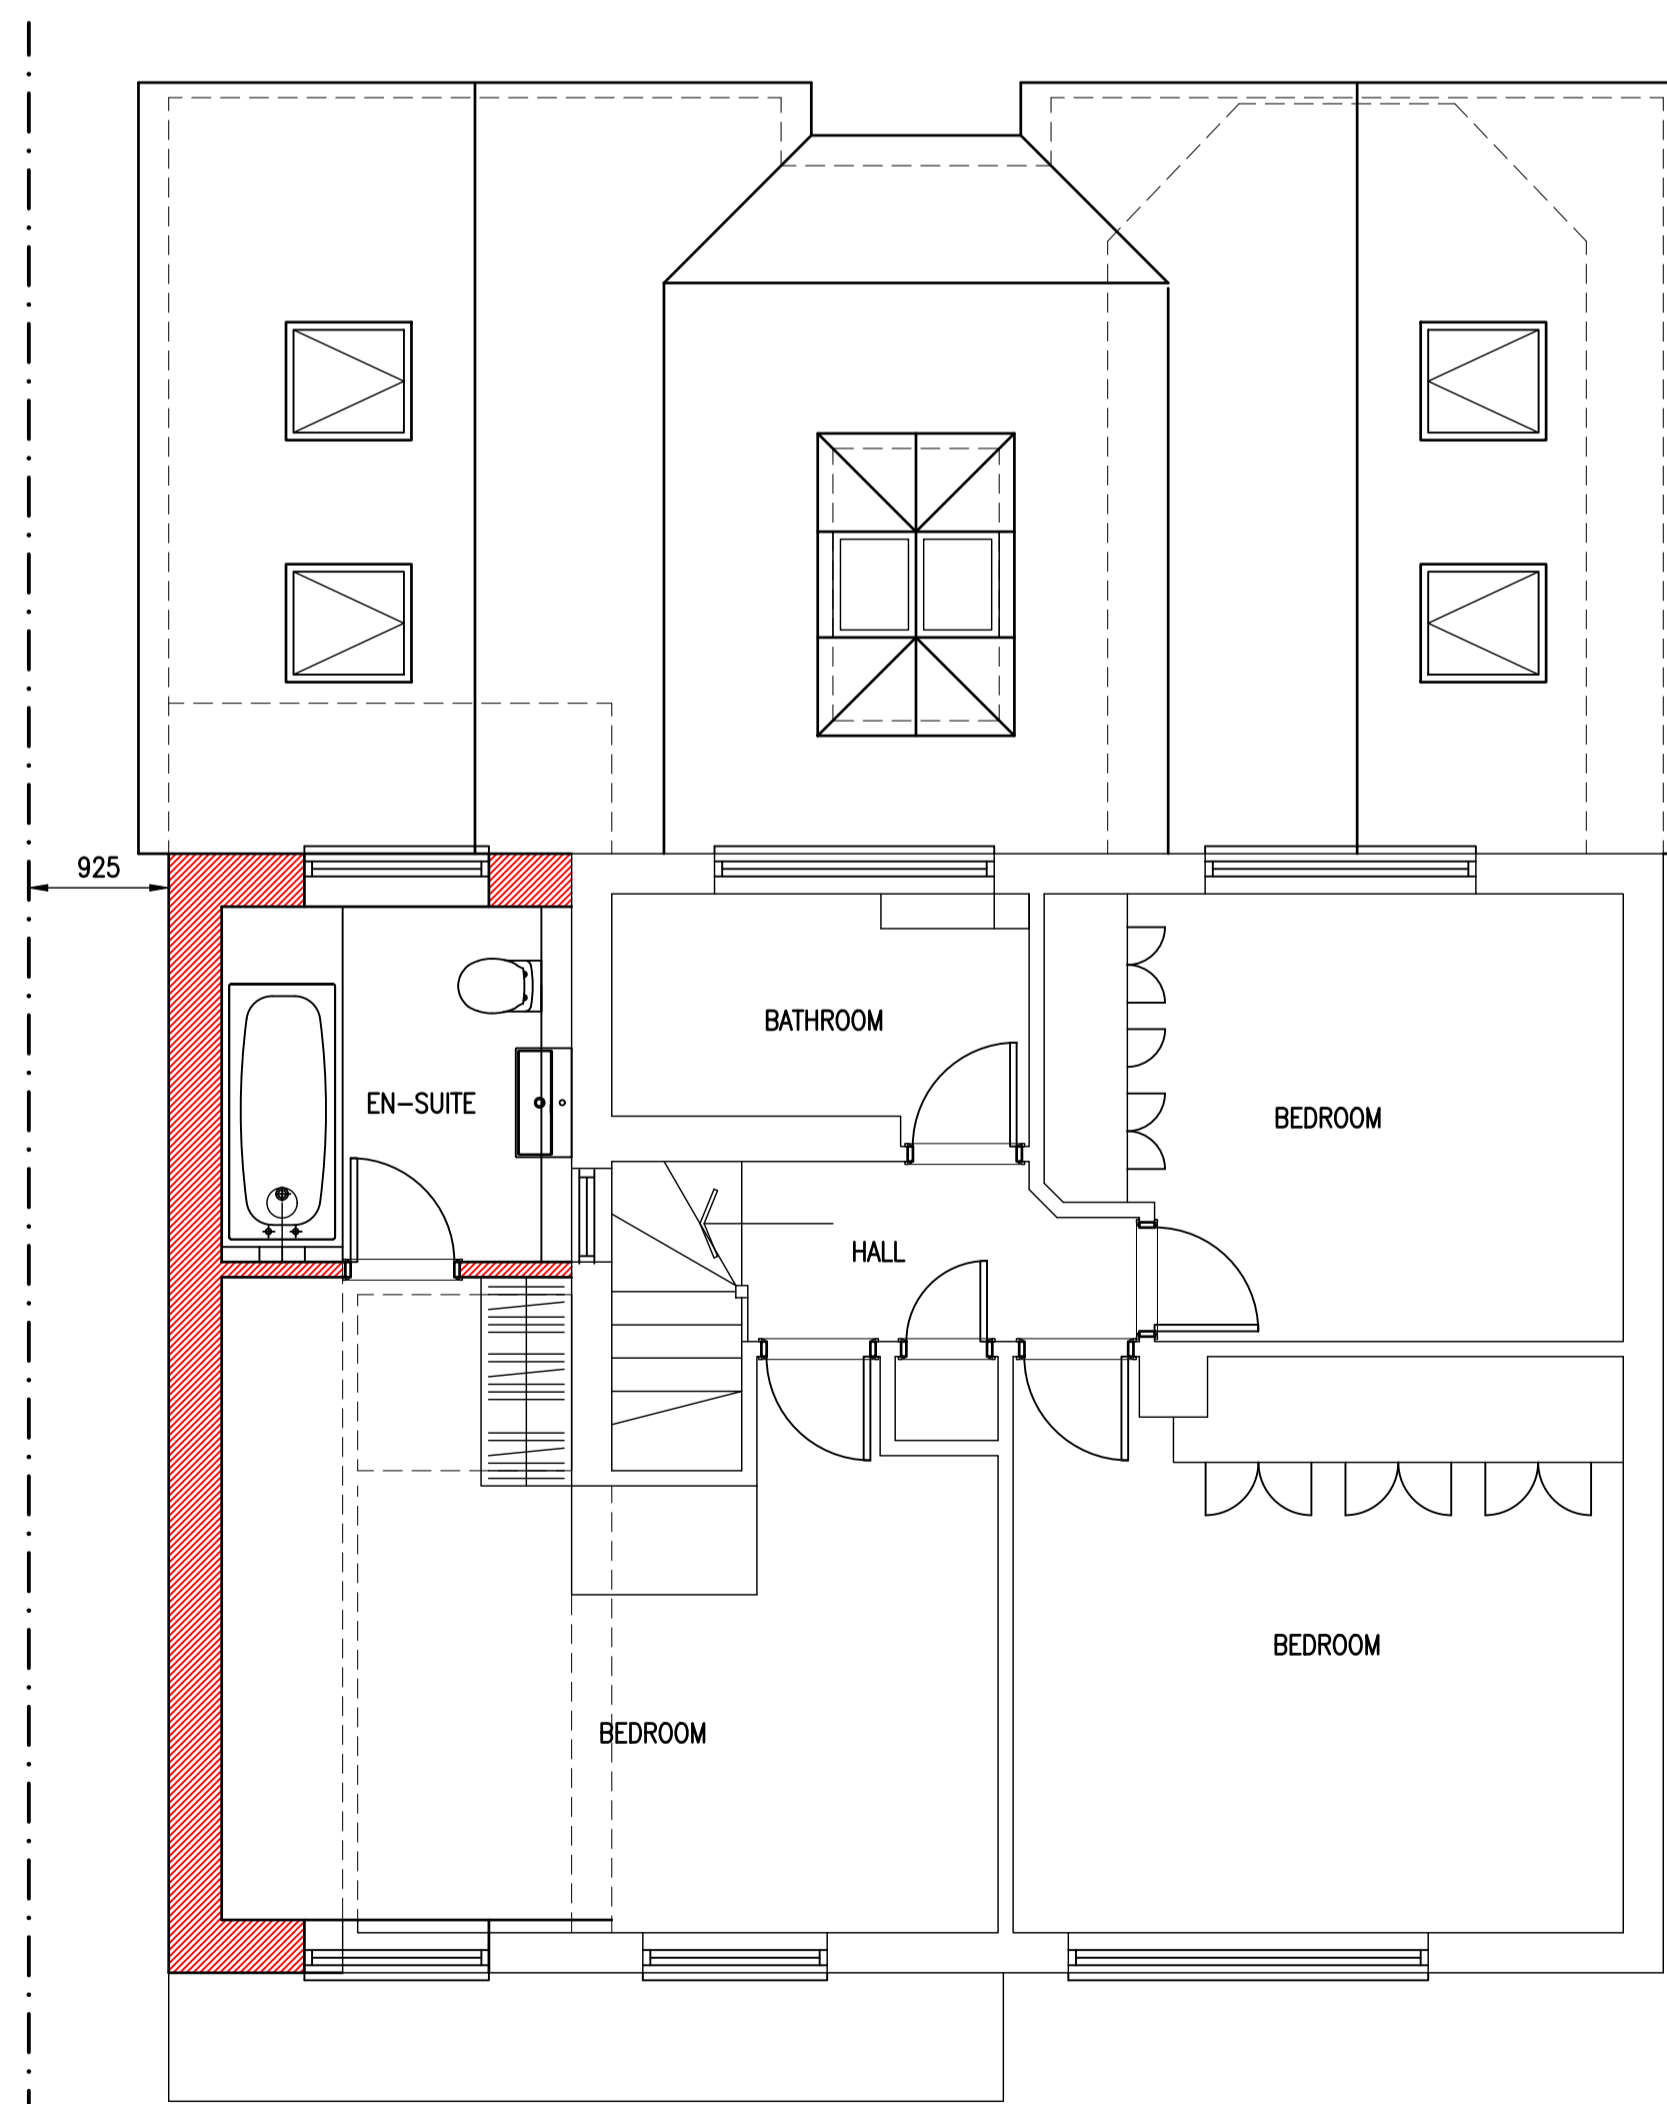

PROPOSED FIRST FLOOR

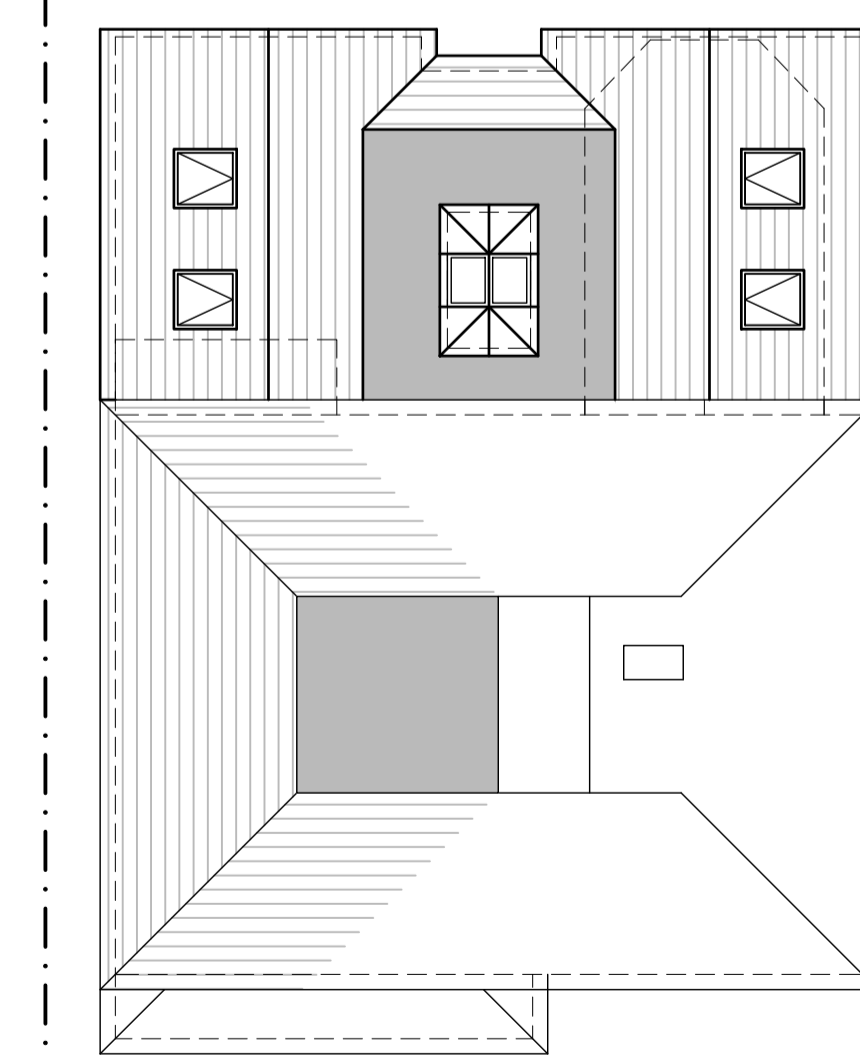

PROPOSED ROOF PLAN 1:100


ajt design services ltd
 9 queensway, sunbury-on-thames,
 middlesex. TW16 6HA
 t: 01932 782943
 m: 07973 419204
 e: rob@ajt-design.co.uk
 www: ajt-design.co.uk


PLANNING ISSUE

Address
 19 WESTON WAY,
 PYRFORD, WOKING,
 SURREY,
 GU22 8RW



Title
 PROPOSED

Drg. No. **WW/19/02** Revision:
 Scale : 1:50 & 1:100 @ A1 Date: APR. '24

 

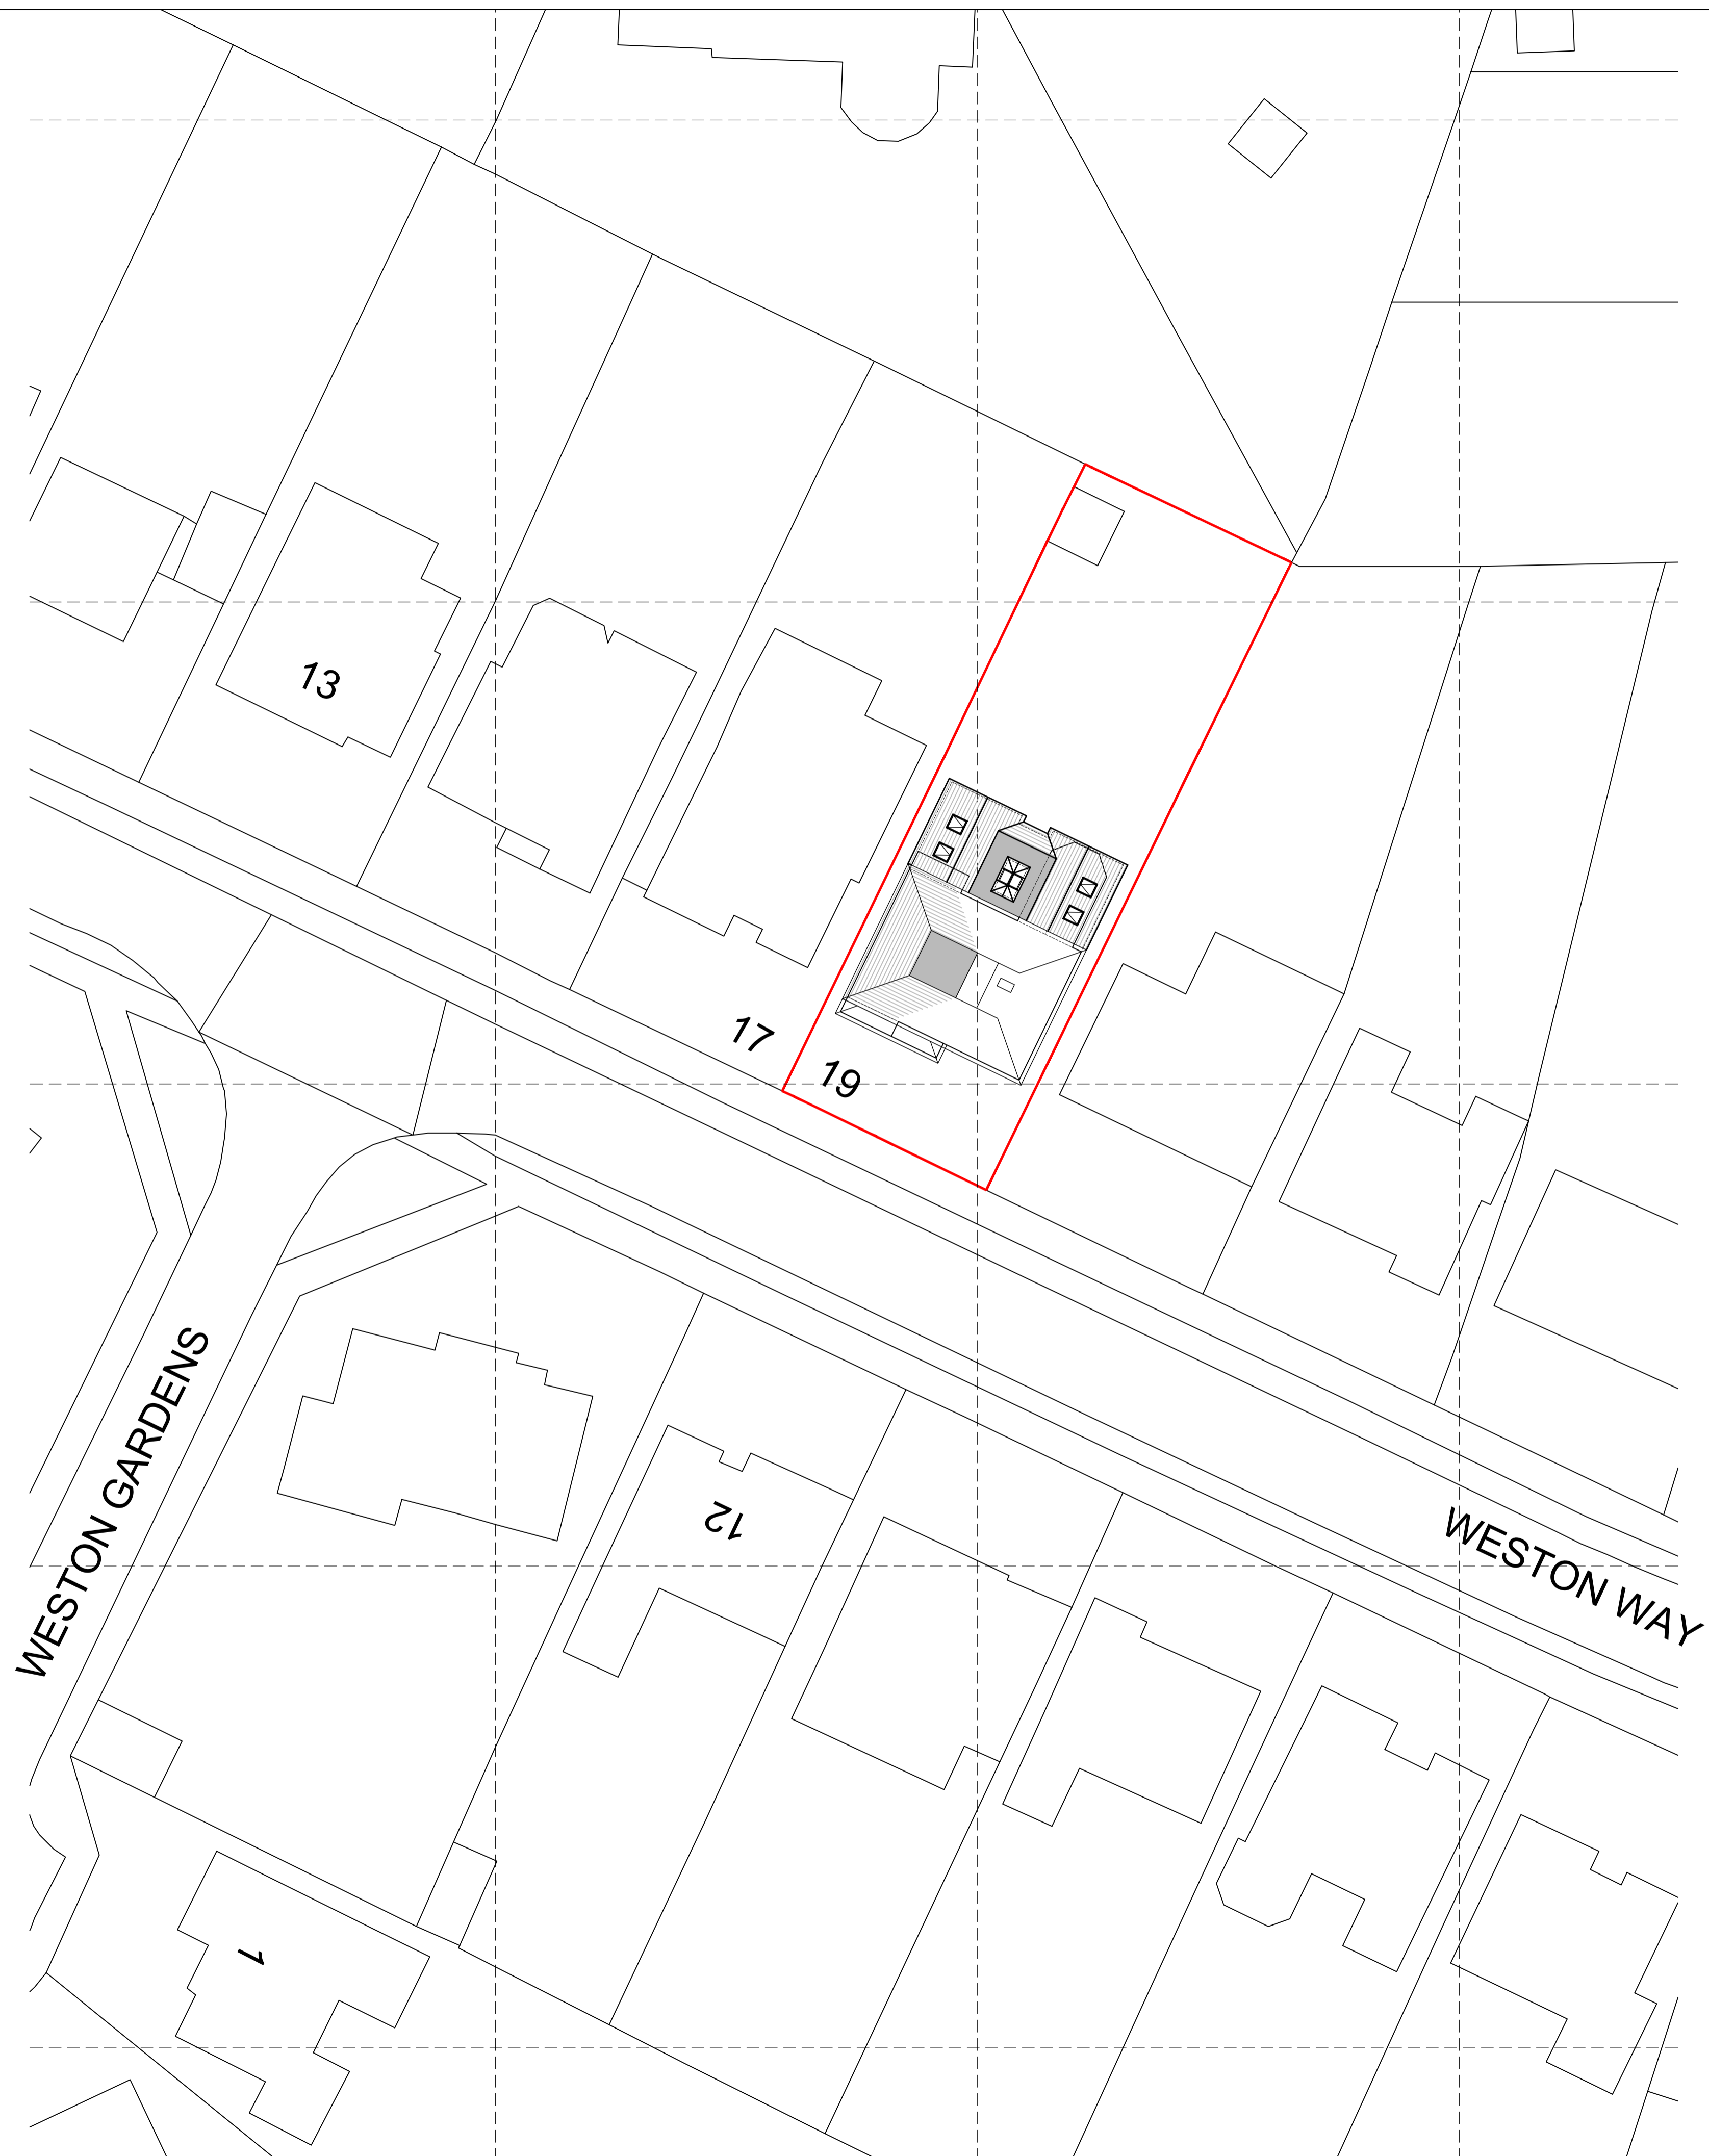

PROPOSED SITE PLAN 1:200

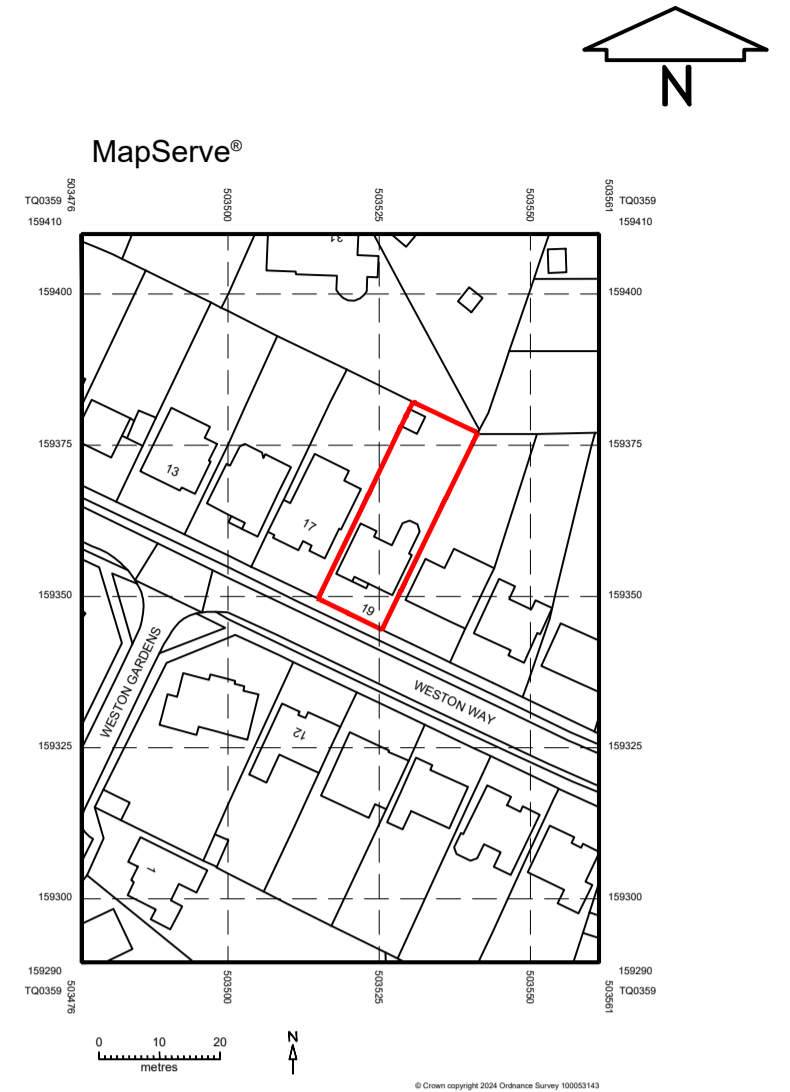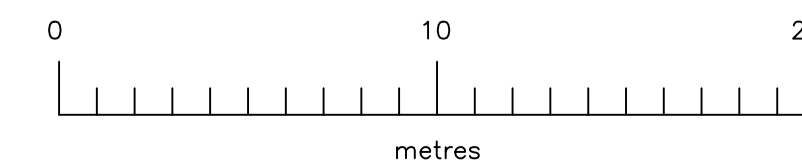

LOCATION PLAN 1:1250

ajt design services ltd
 9 queensway, sunbury-on-thames,
 middlesex. TW16 6HA

AJT DESIGN

t: 01932 782943
 m: 07973 419204
 e: rob@ajt-design.co.uk
 www: ajt-design.co.uk

PLANNING ISSUE

Address
 19 WESTON WAY,
 PYRFORD, WOKING,
 SURREY,
 GU22 8RW

Title
 PROPOSED SITE PLAN &
 LOCATION PLAN

Drg. No. WW/19/03	Revision:
Scale : 1:200 & 1:1250 @ A1	Date: APR. '24