




1 SECURITY HUT FLOOR PLAN - FSC
1:50

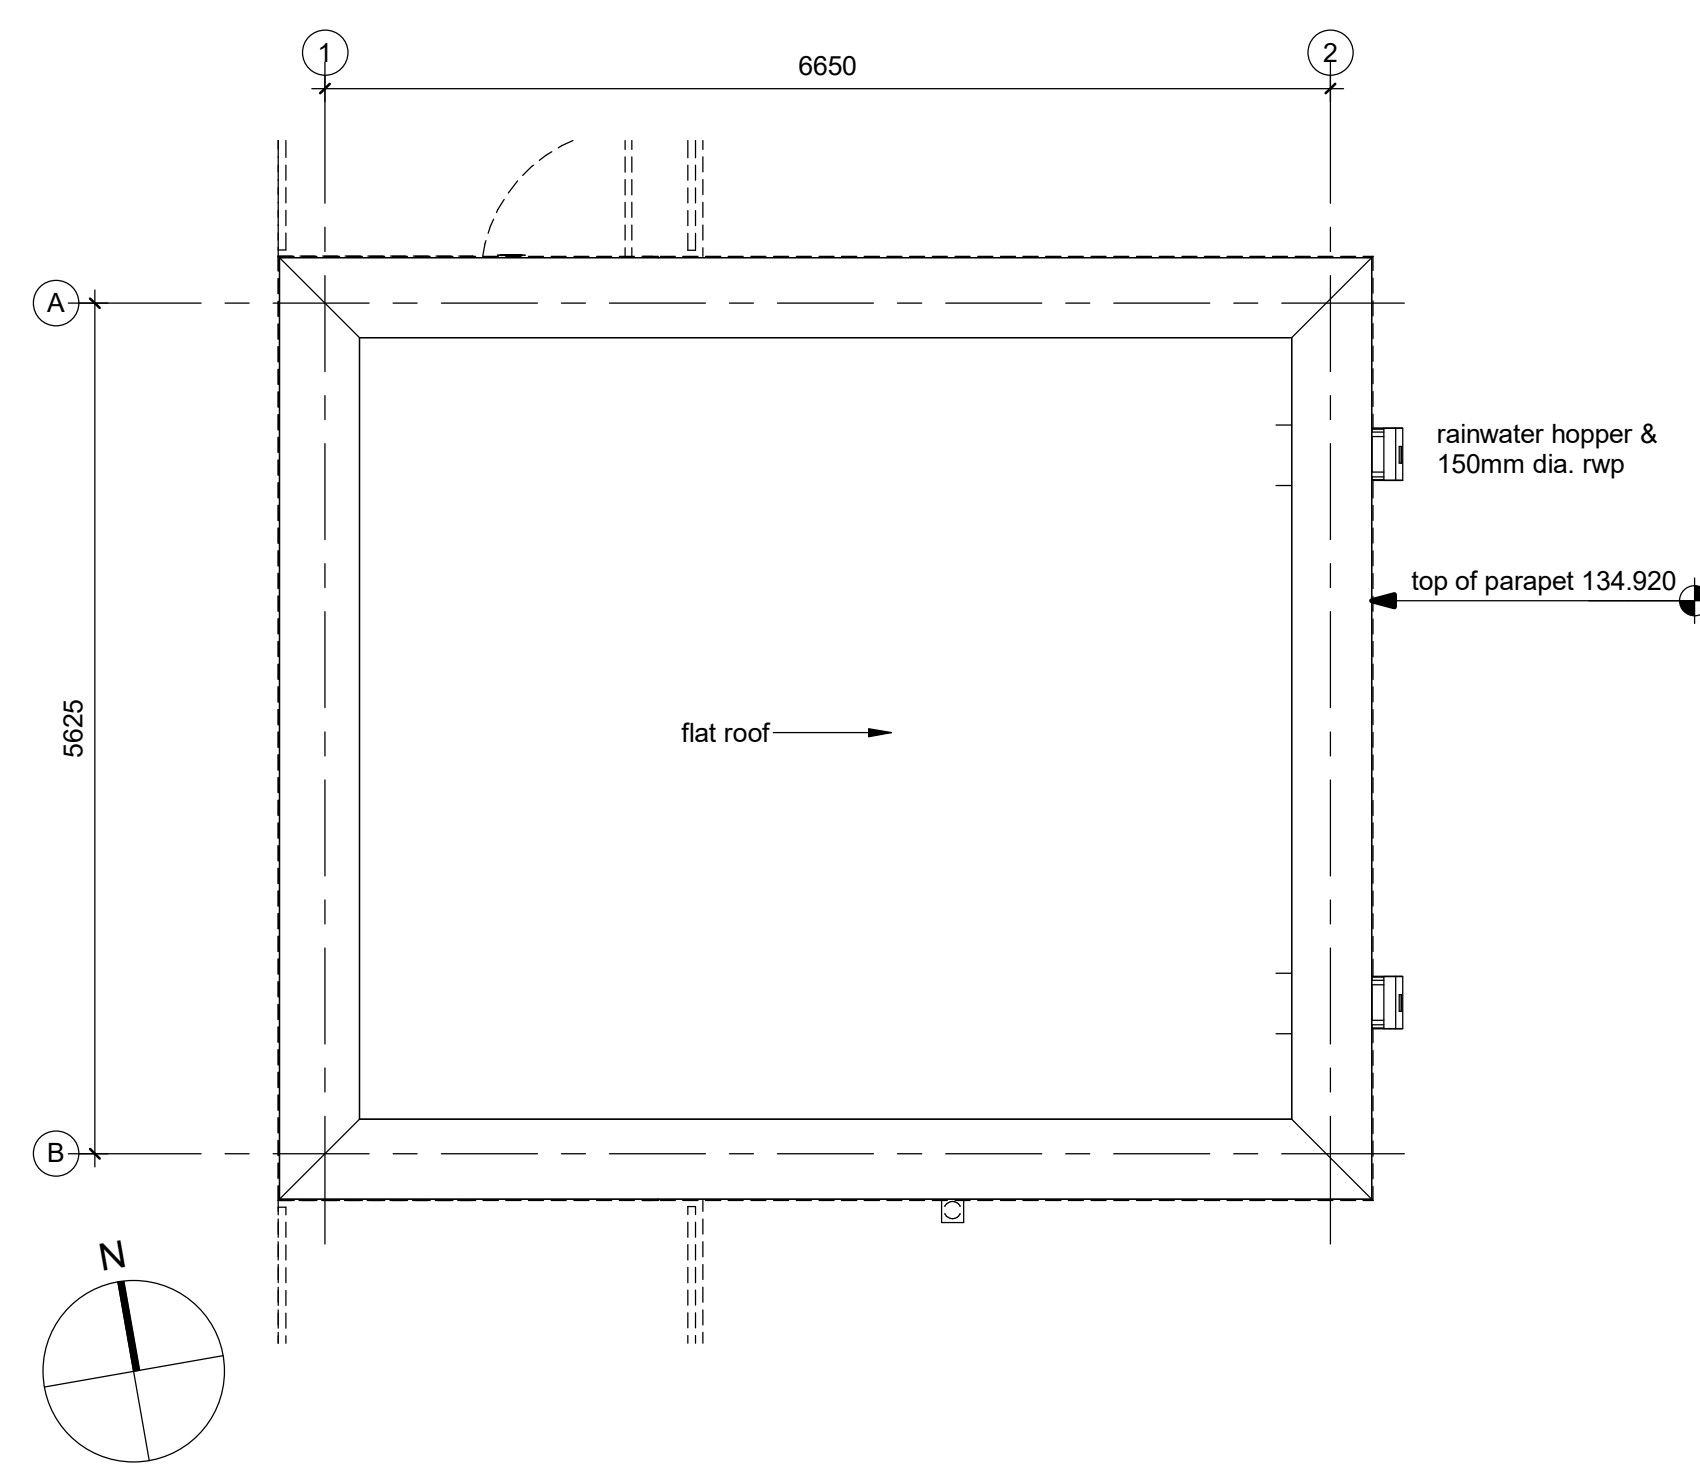


2 SECURITY HUT ROOF PLAN - FSC
1:50

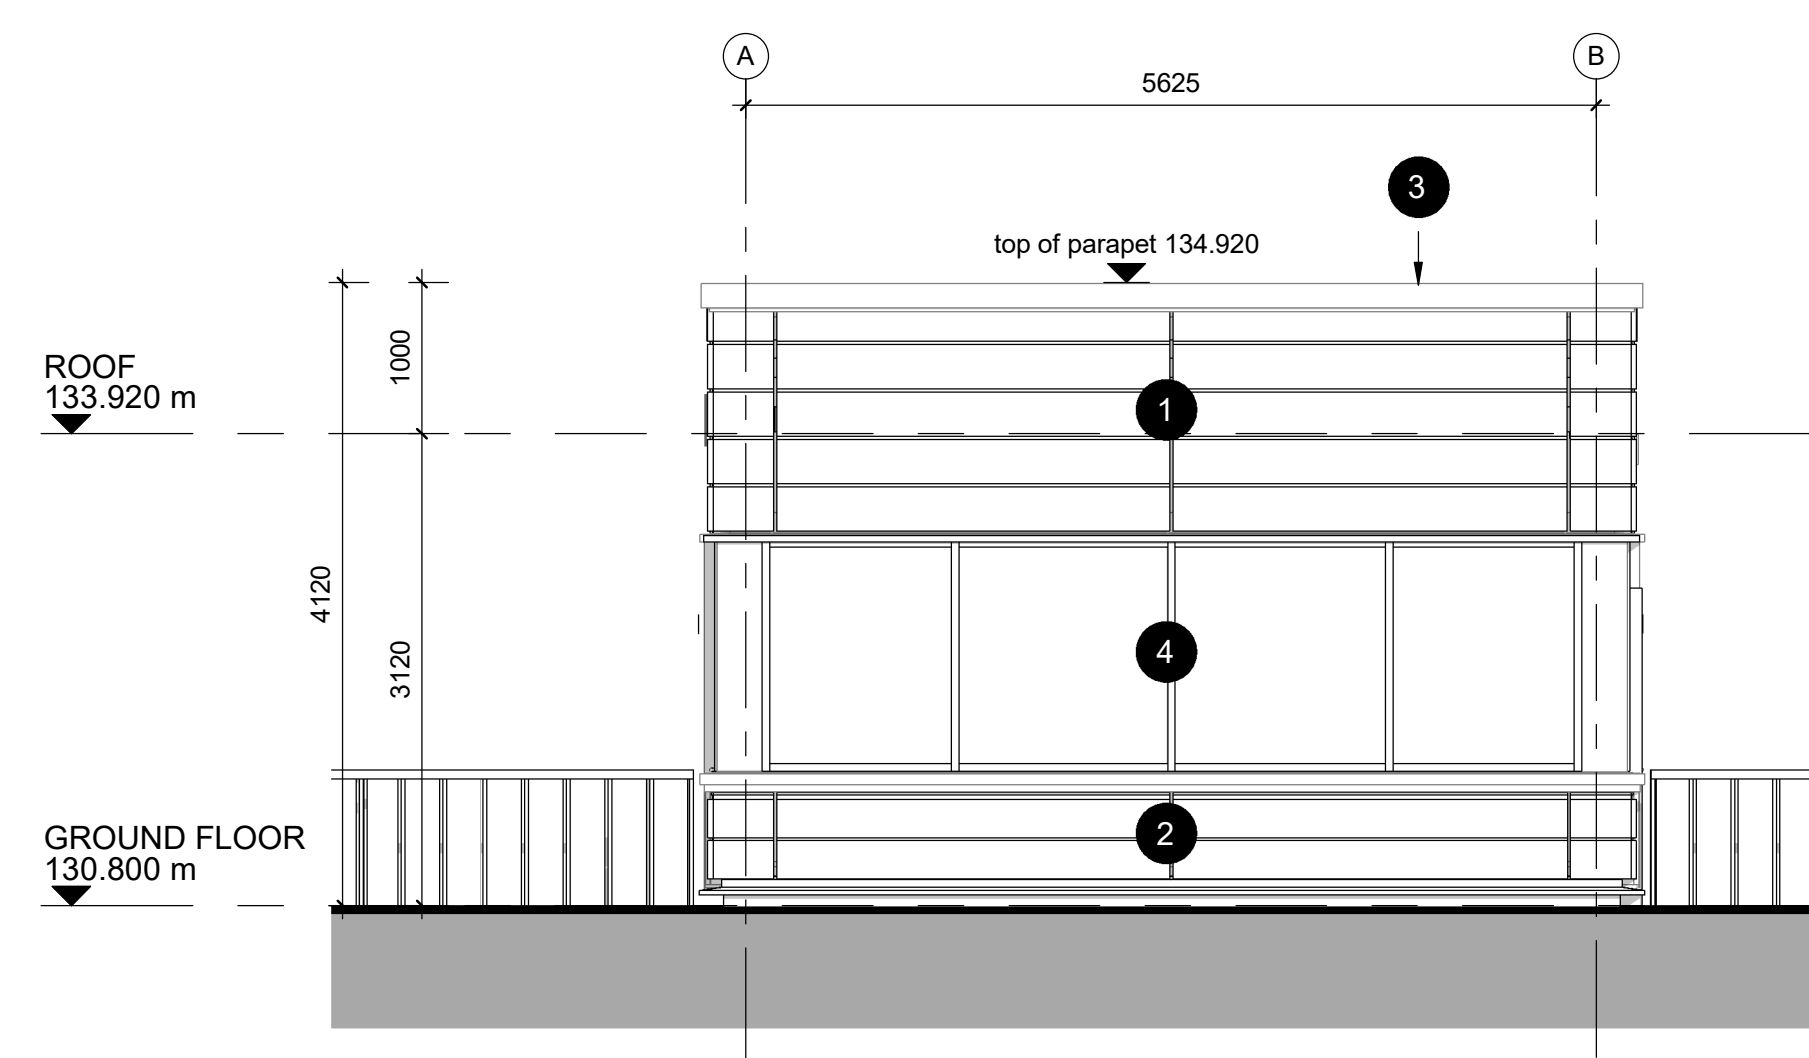

7 WEST ELEVATION - FSC
1:50

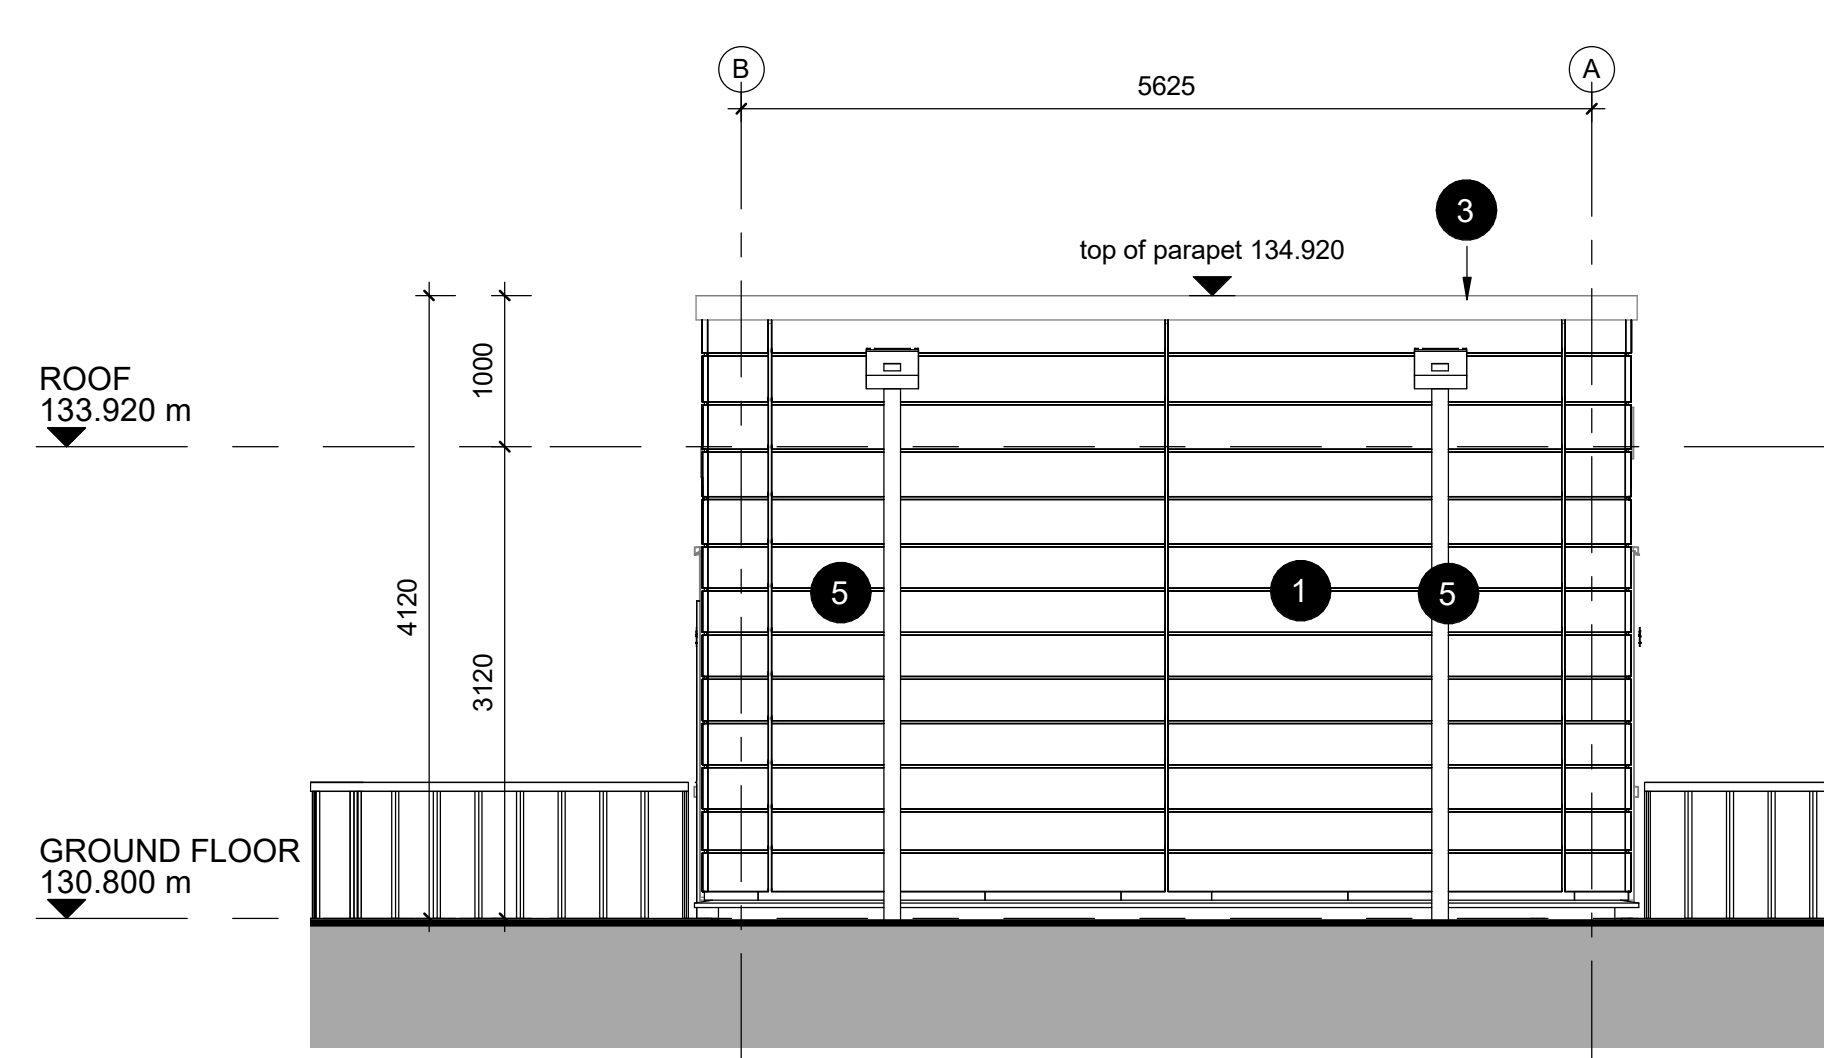

6 EAST ELEVATION - FSC
1:50

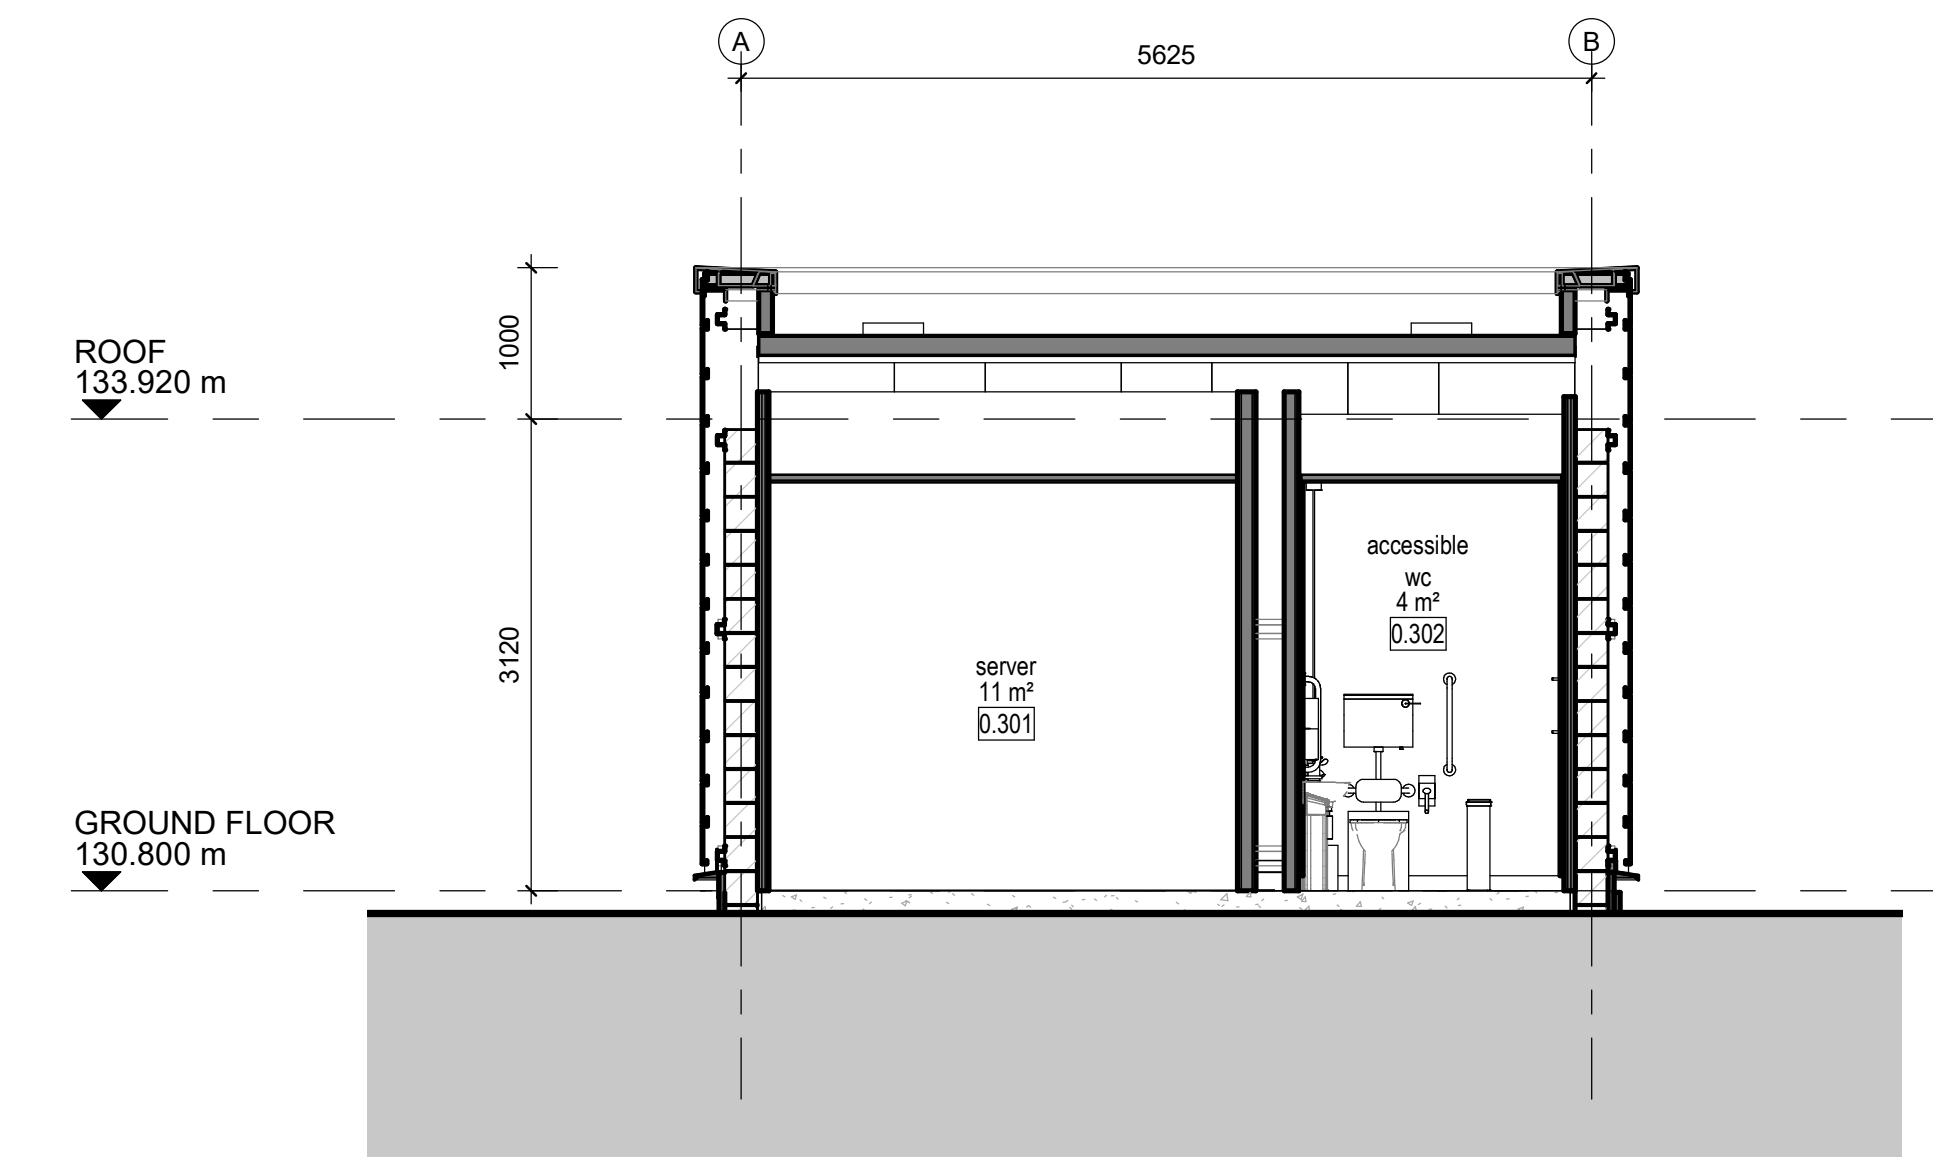

3 SECTION 1 - FSC
1:50

- MATERIAL LEGEND :**
- 1 METAL RAINSCREEN CLADDING FLAT PANEL SYSTM. COLOUR ZEUS
 - 2 METAL RAINSCREEN CLADDING FLAT PANEL SYSTM. COLOUR ZEUS
 - 3 PPC ALUMINIUM TRIMS AND FLASHINGS
 - 4 PPC METAL FRAMED GLAZED CURTAIN WALL & DOOR COLOUR RAL 9007 GREY ALUMINIUM
 - 5 PPC RAINWATER PIPEWORK COLOUR RAL 9005 JET BLACK

Issue	Date	Created By	Checked By	Approved By
P03	14MAR2024			
P02	27JAN2022	Planning Update		
P01	27JAN2022	Plan Review		

ARUP

Client
TPD Development LLC

Project Title
3A Blossom Way Hemel Hempstead Hertfordshire

Drawing Title
Security Hut Plans, Section and Elevations

Scale of AD	As indicated	By / CNA / Appd	SLUMMIRA
Date	Architecture		
Status	SO - Initial Status		
Arup Job No	284474	Rev	P03
ID	284474_ARP-01-XX-DR-A-04002		

