


 
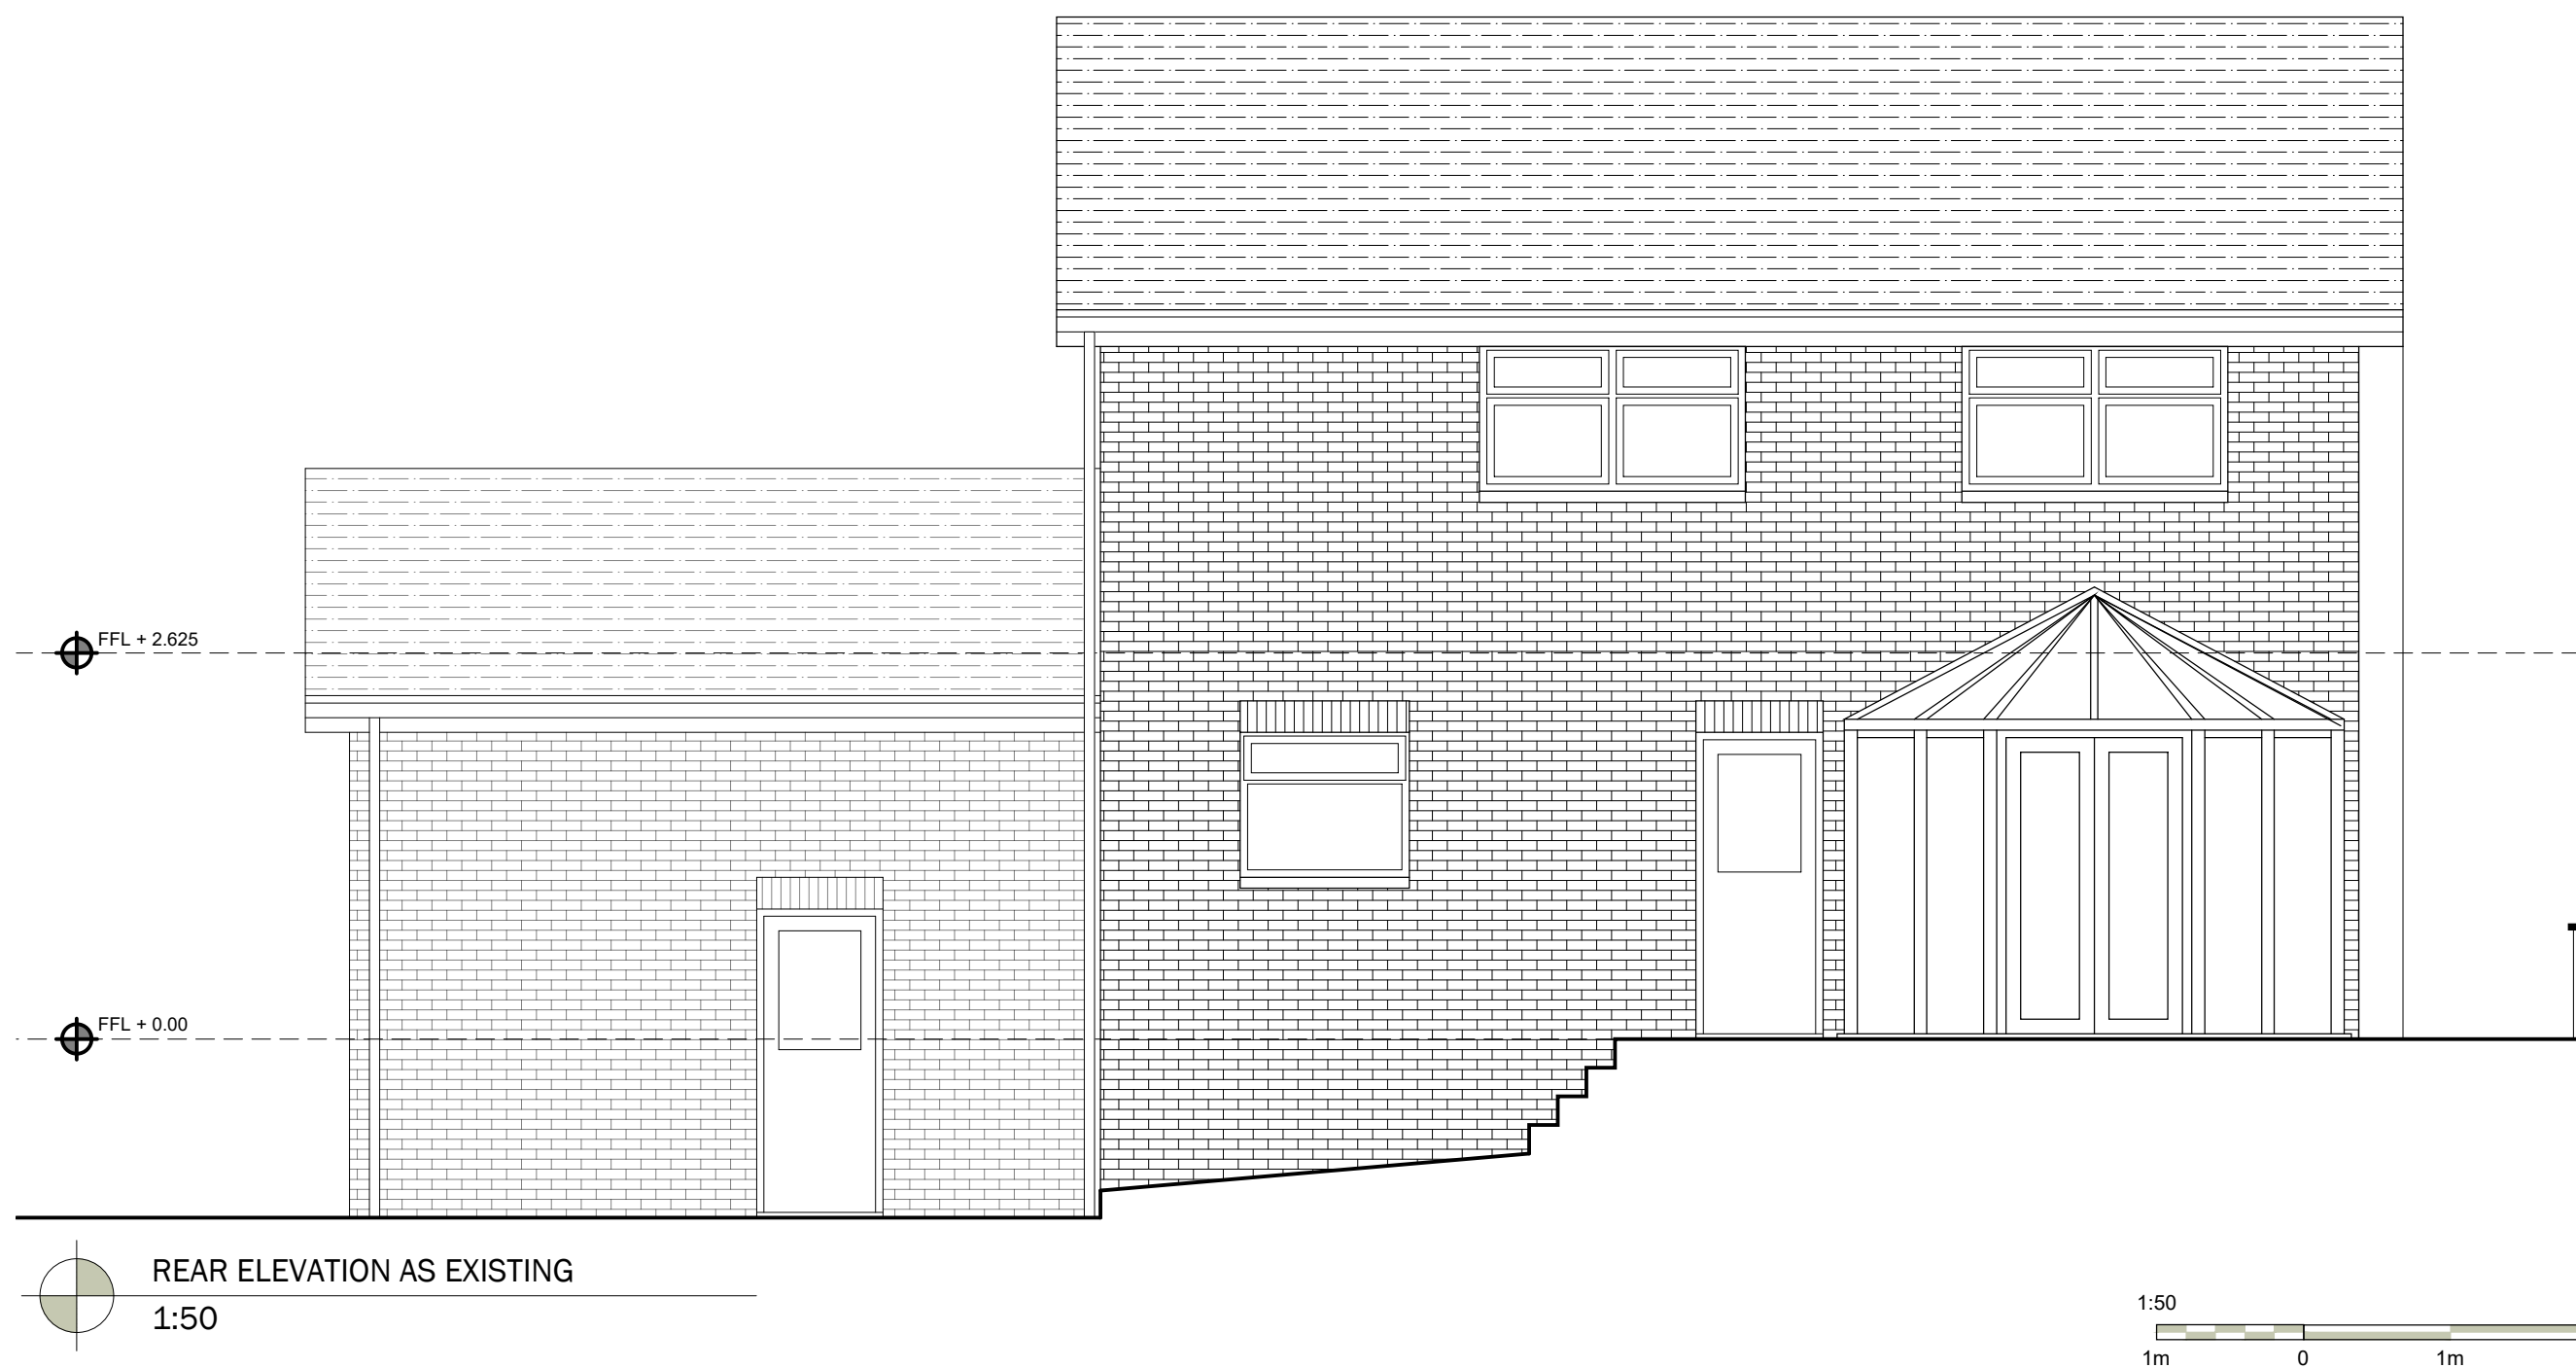


DO NOT SCALE FROM DRAWINGS
 All dimensions to be checked on site by Contractor and any discrepancies to be notified to the Architect prior to works being commenced. Use Figured Dimensions ONLY.

COPYRIGHT
 All Rights Reserved. All Documents and Drawings prepared by JSA remain the property of JSA.

Notes:

-  Existing Walls
-  Proposed Walls
-  Proposed Downtakings



Rev Date	Description	Iss
----------	-------------	-----

Existing Front & Rear Elevations

e. info@jsarch.co.uk
 t. 07342 305560

JSA

Garage Conversion & Internal Alterations

Building Warrant

Mr & Mrs Peters
 47 Lynnhurst, Uddingston, G71 6SA

Scale: As noted @ A2

L(20)003