




Front Elevation 1-100




Side Elevation 1-100

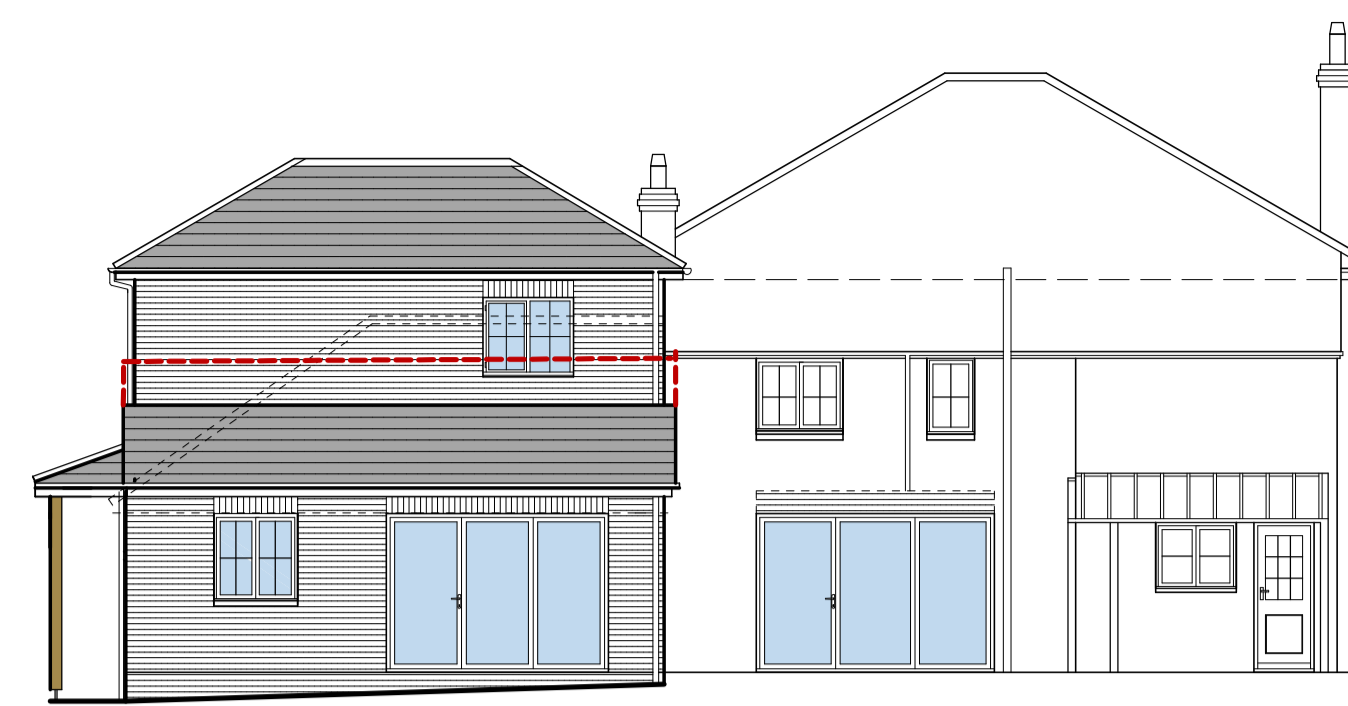


Rear Elevation 1-100



Side Elevation 1-100

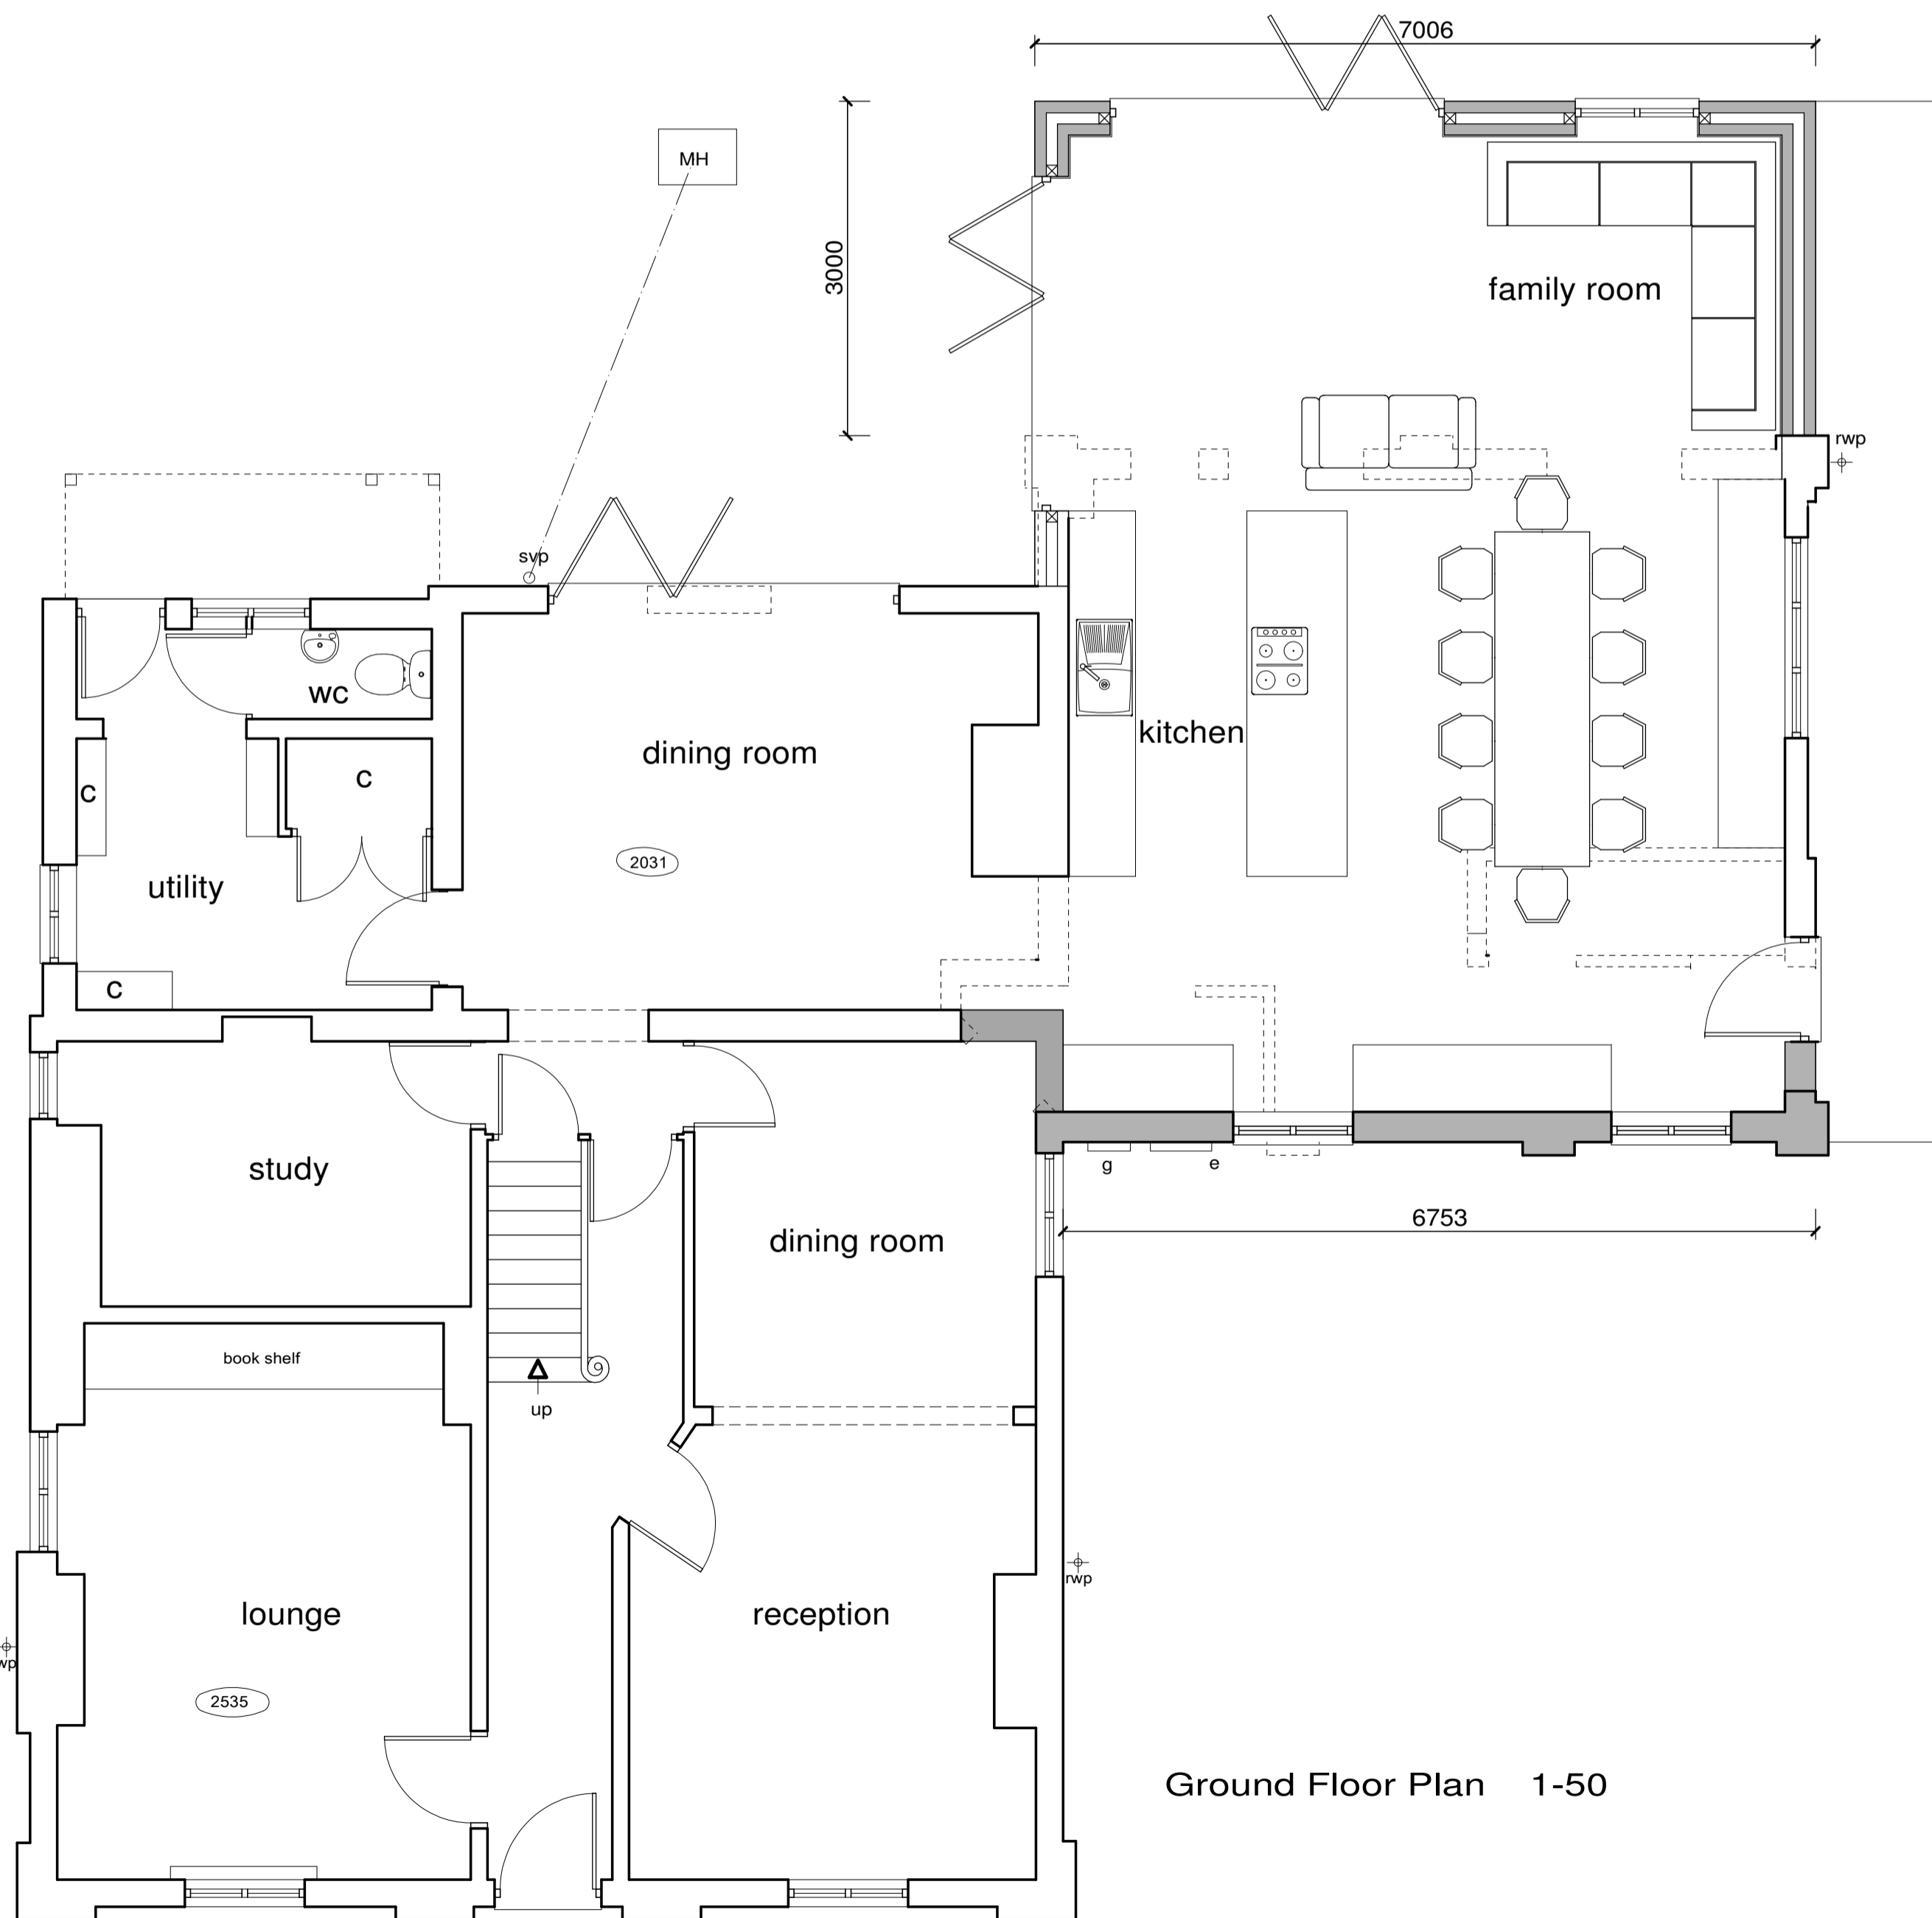

Ground Floor Plan 1-50

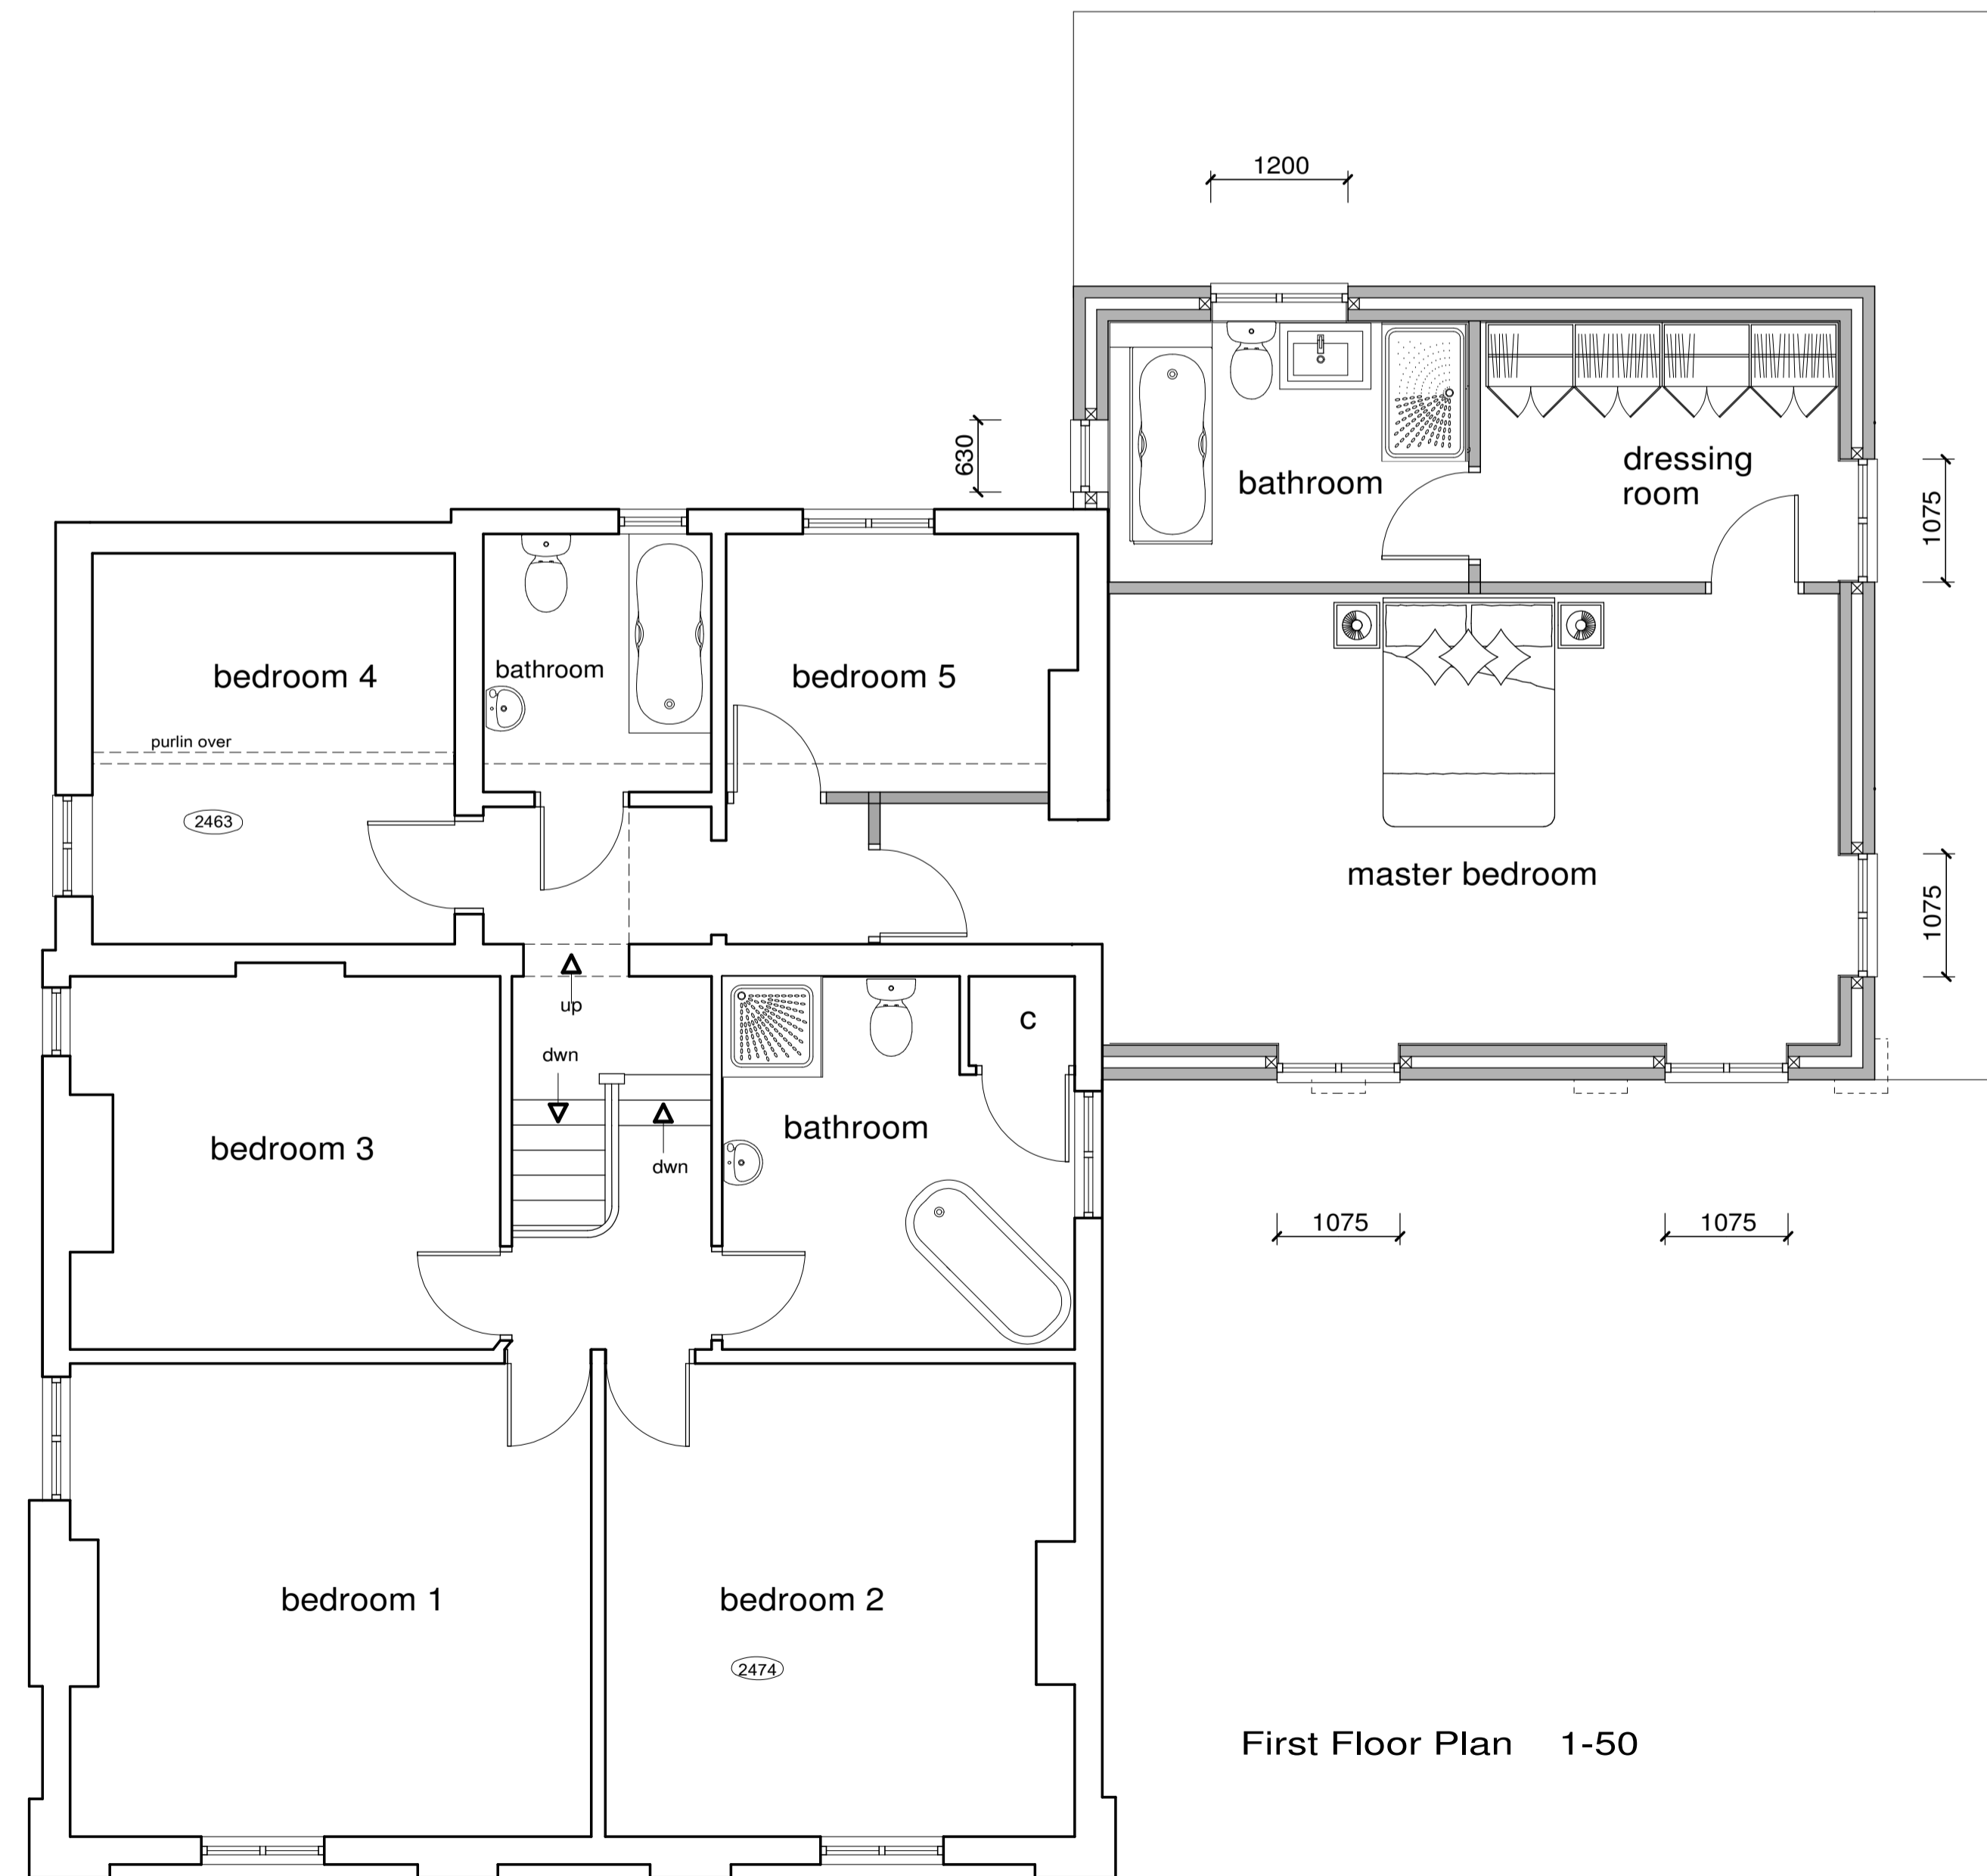

First Floor Plan 1-50

| | | |
|---------------|-----------|--|
| Client | | Mr and Mrs Edwards |
| Job Title | | Popeswood Cottage Popeswood Road Bracknell RG42 4AD |
| Drawing Title | | Proposed Plans and Elevations |
| Scale | | 1-50 1-100 |
| Date | Mar 22 | Drawn by wen |
| Drg No. | E- 2711-1 | |
| Rev. | | |