




NOTES:  
 Copyright © 2023 Martin Ralph Group Ltd. All rights reserved. Limited reproduction and distribution permitted for the sole purpose of the of this named project only.  
 Do not scale unless for planning purposes. Refer to figured dimensions only. Any discrepancies are to be raised immediately with a relevant professional and or Martin Ralph Group Ltd.  
 Drawing and information here within to be read in conjunction with all other relevant Professionals, Contractors & Specialist information. Specialist information generally to take precedence over layout drawings. Discrepancies to be raised immediately with a relevant professional and or Martin Ralph Group Ltd.

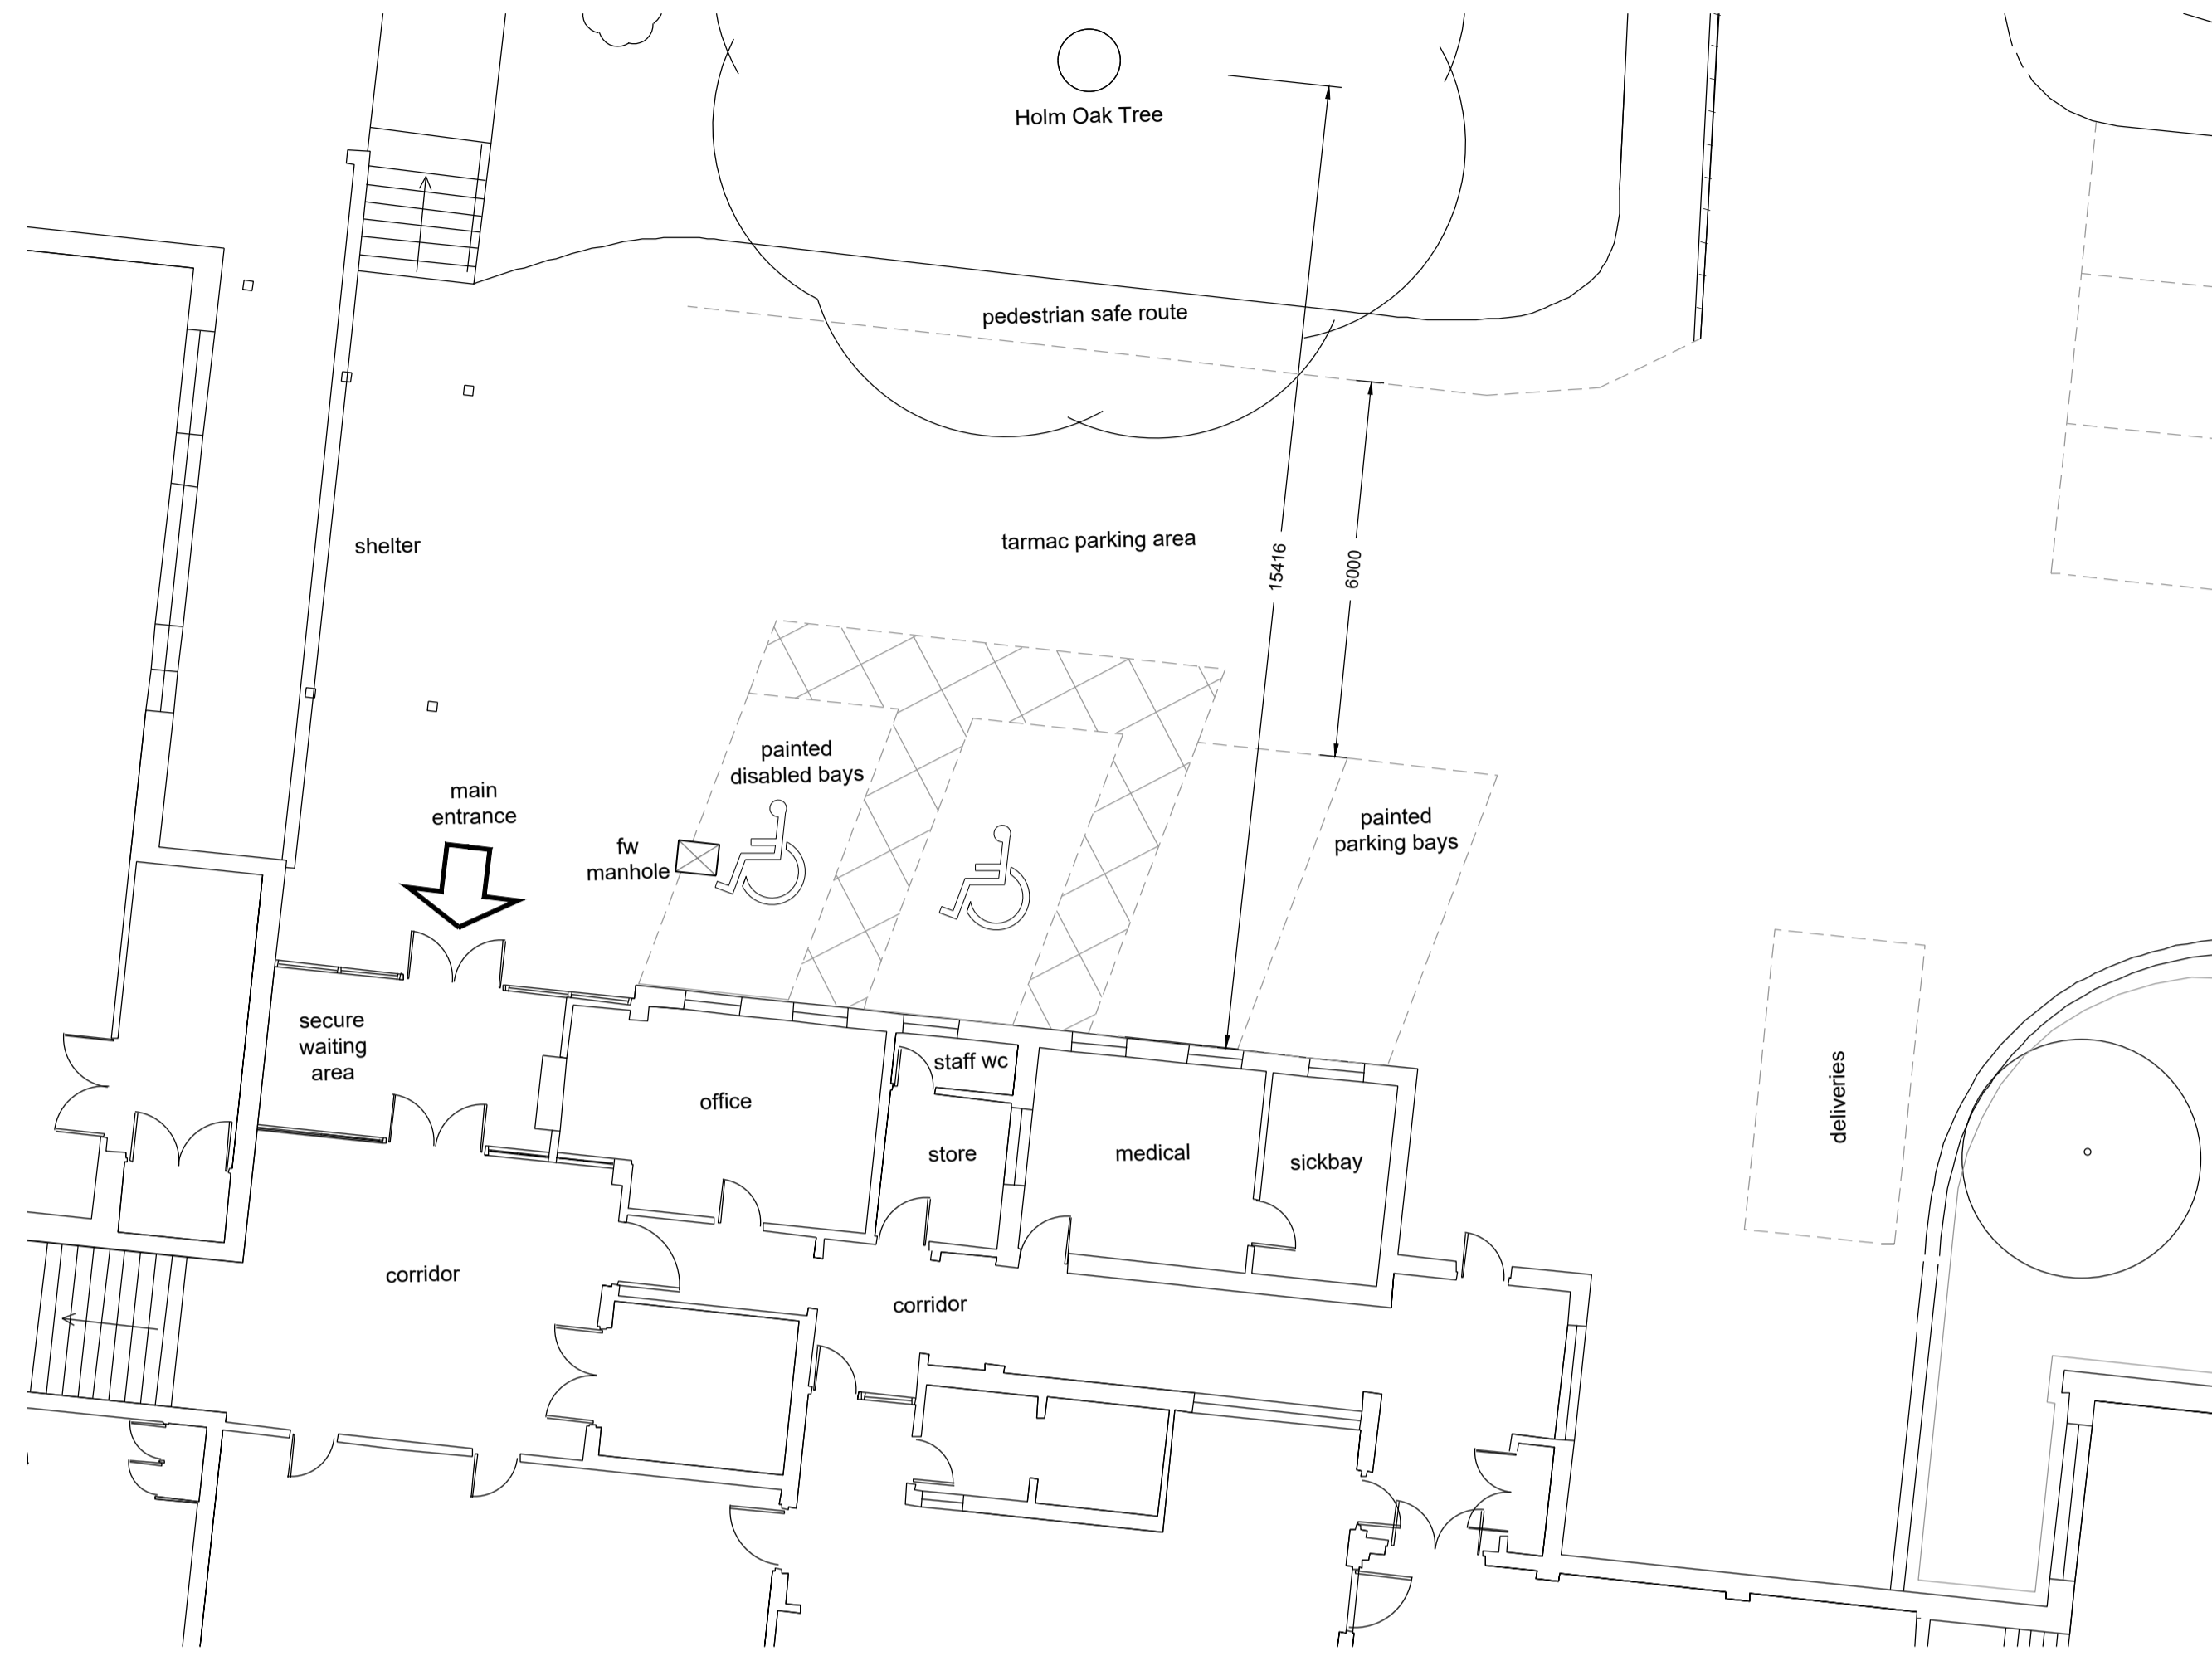


Ground Plan - As Existing  
 (Scale 1:100)

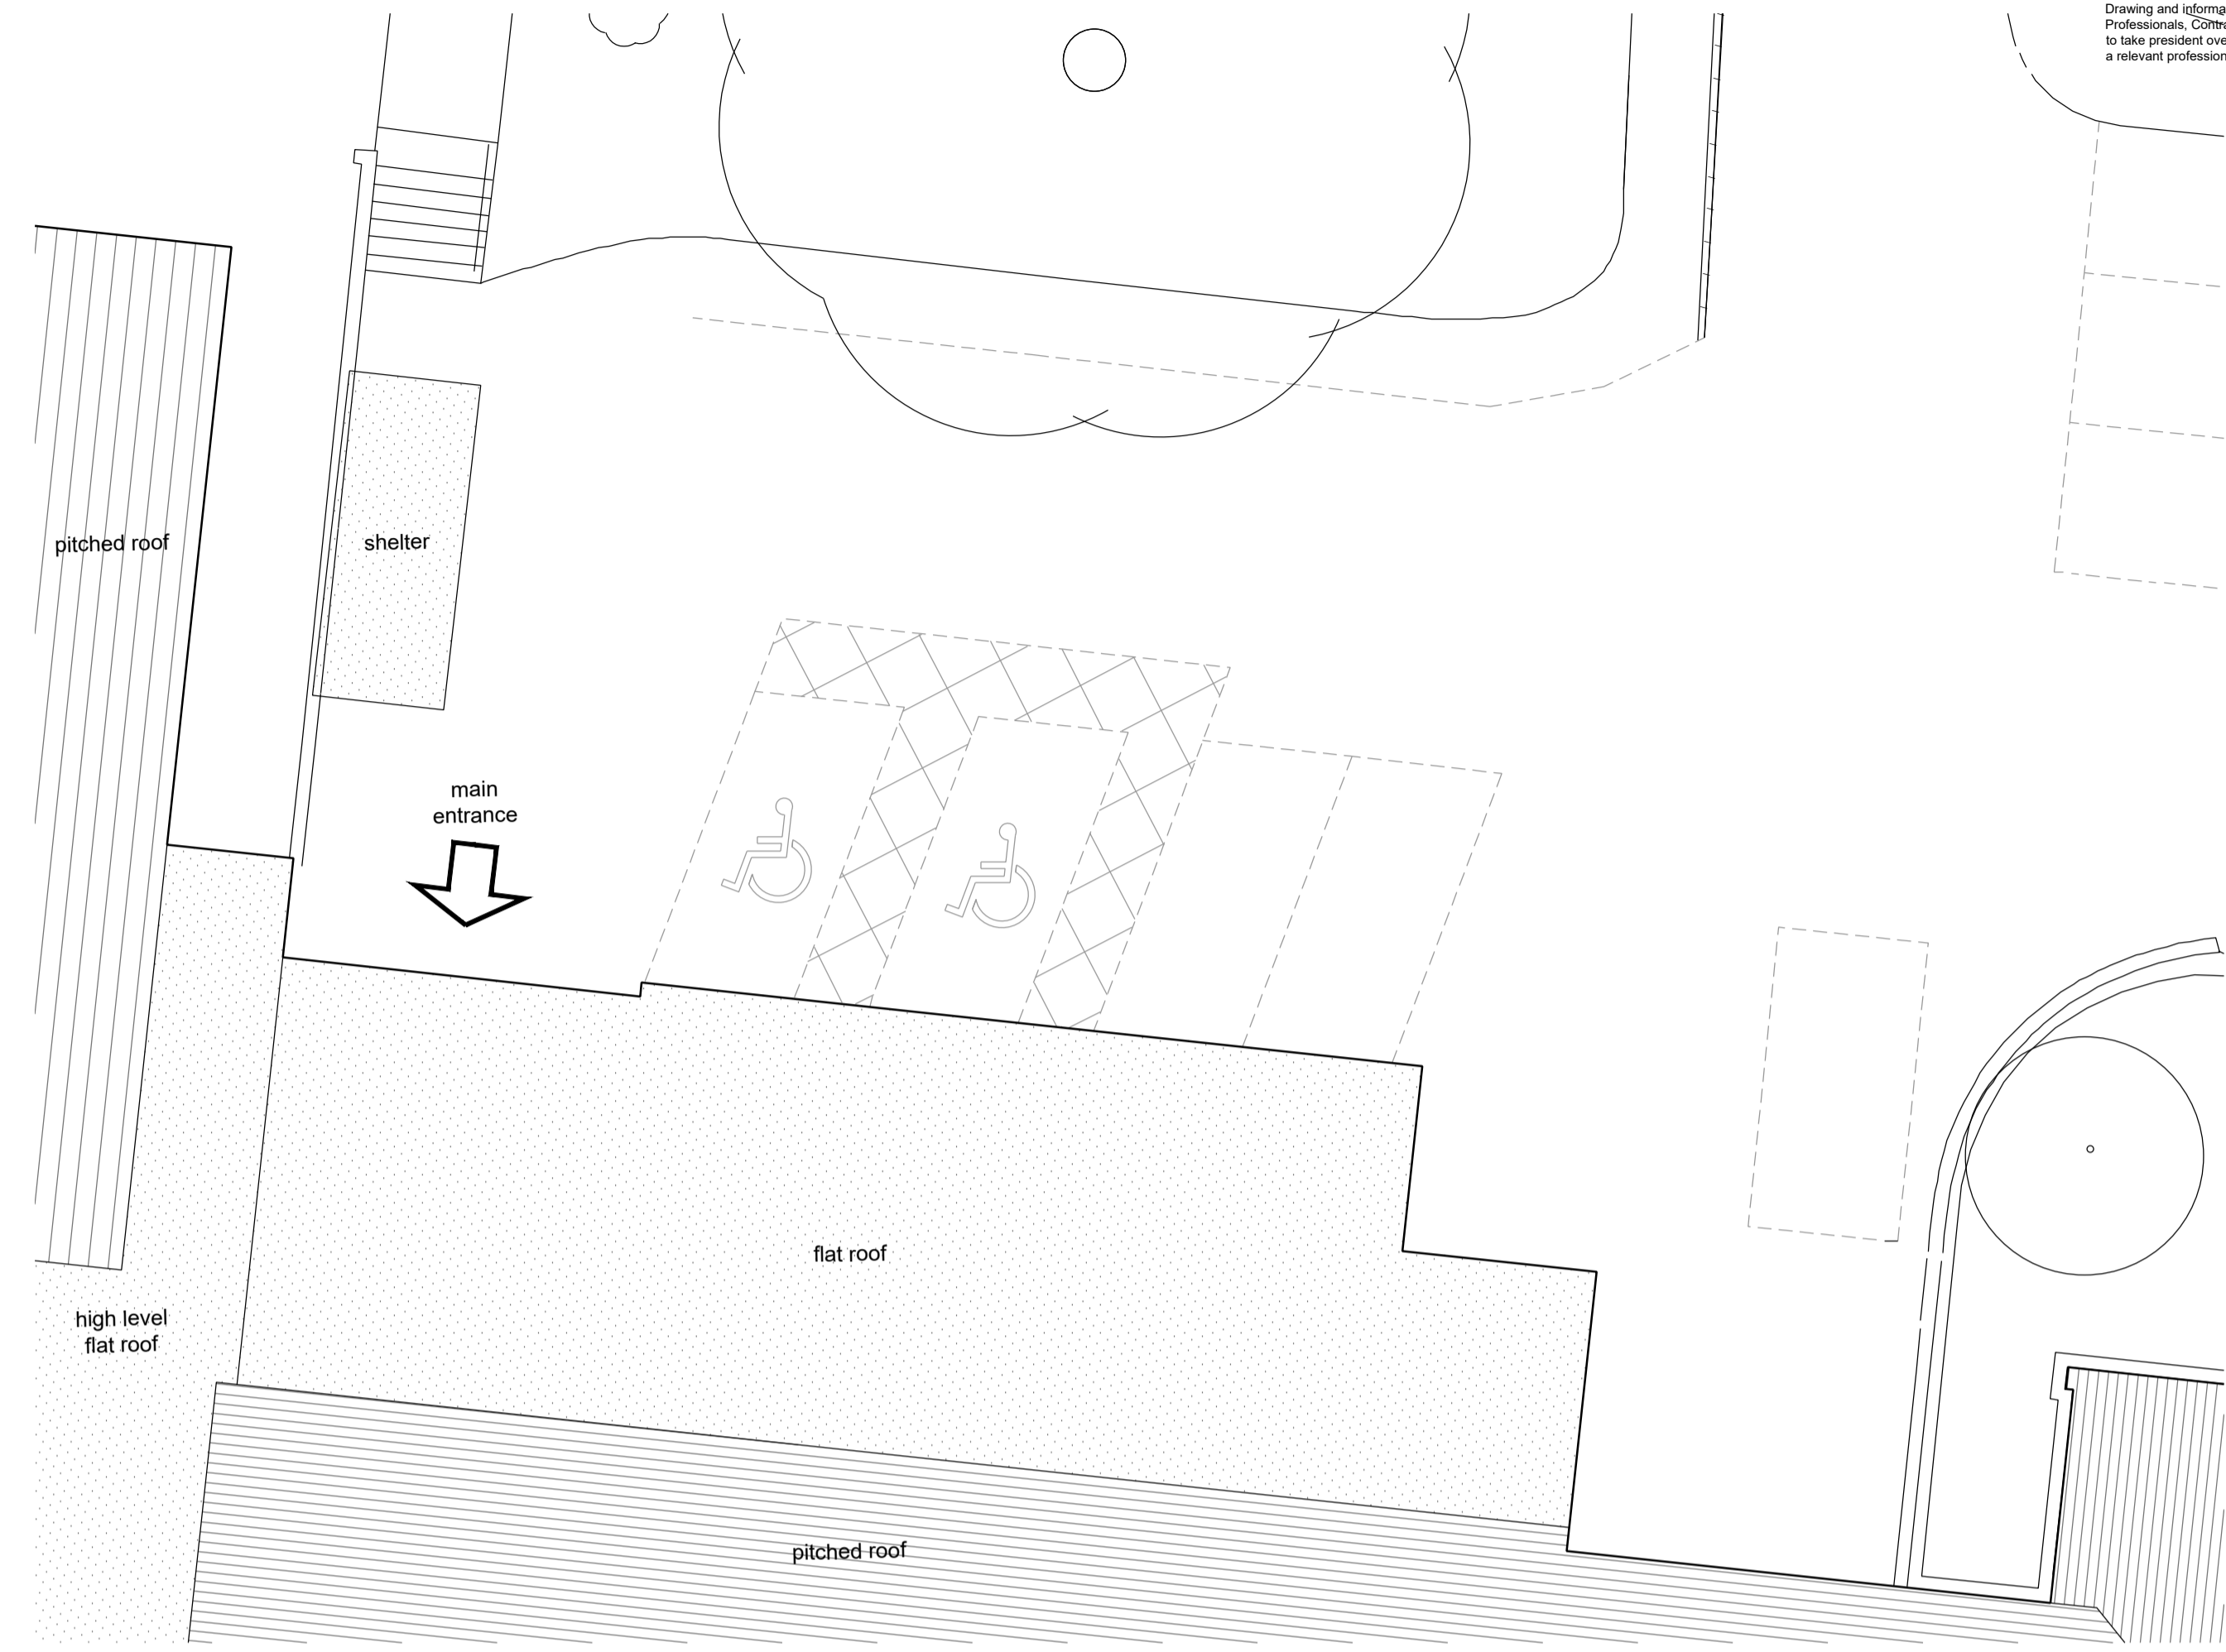

Roof Plan - As Existing  
 (Scale 1:100)

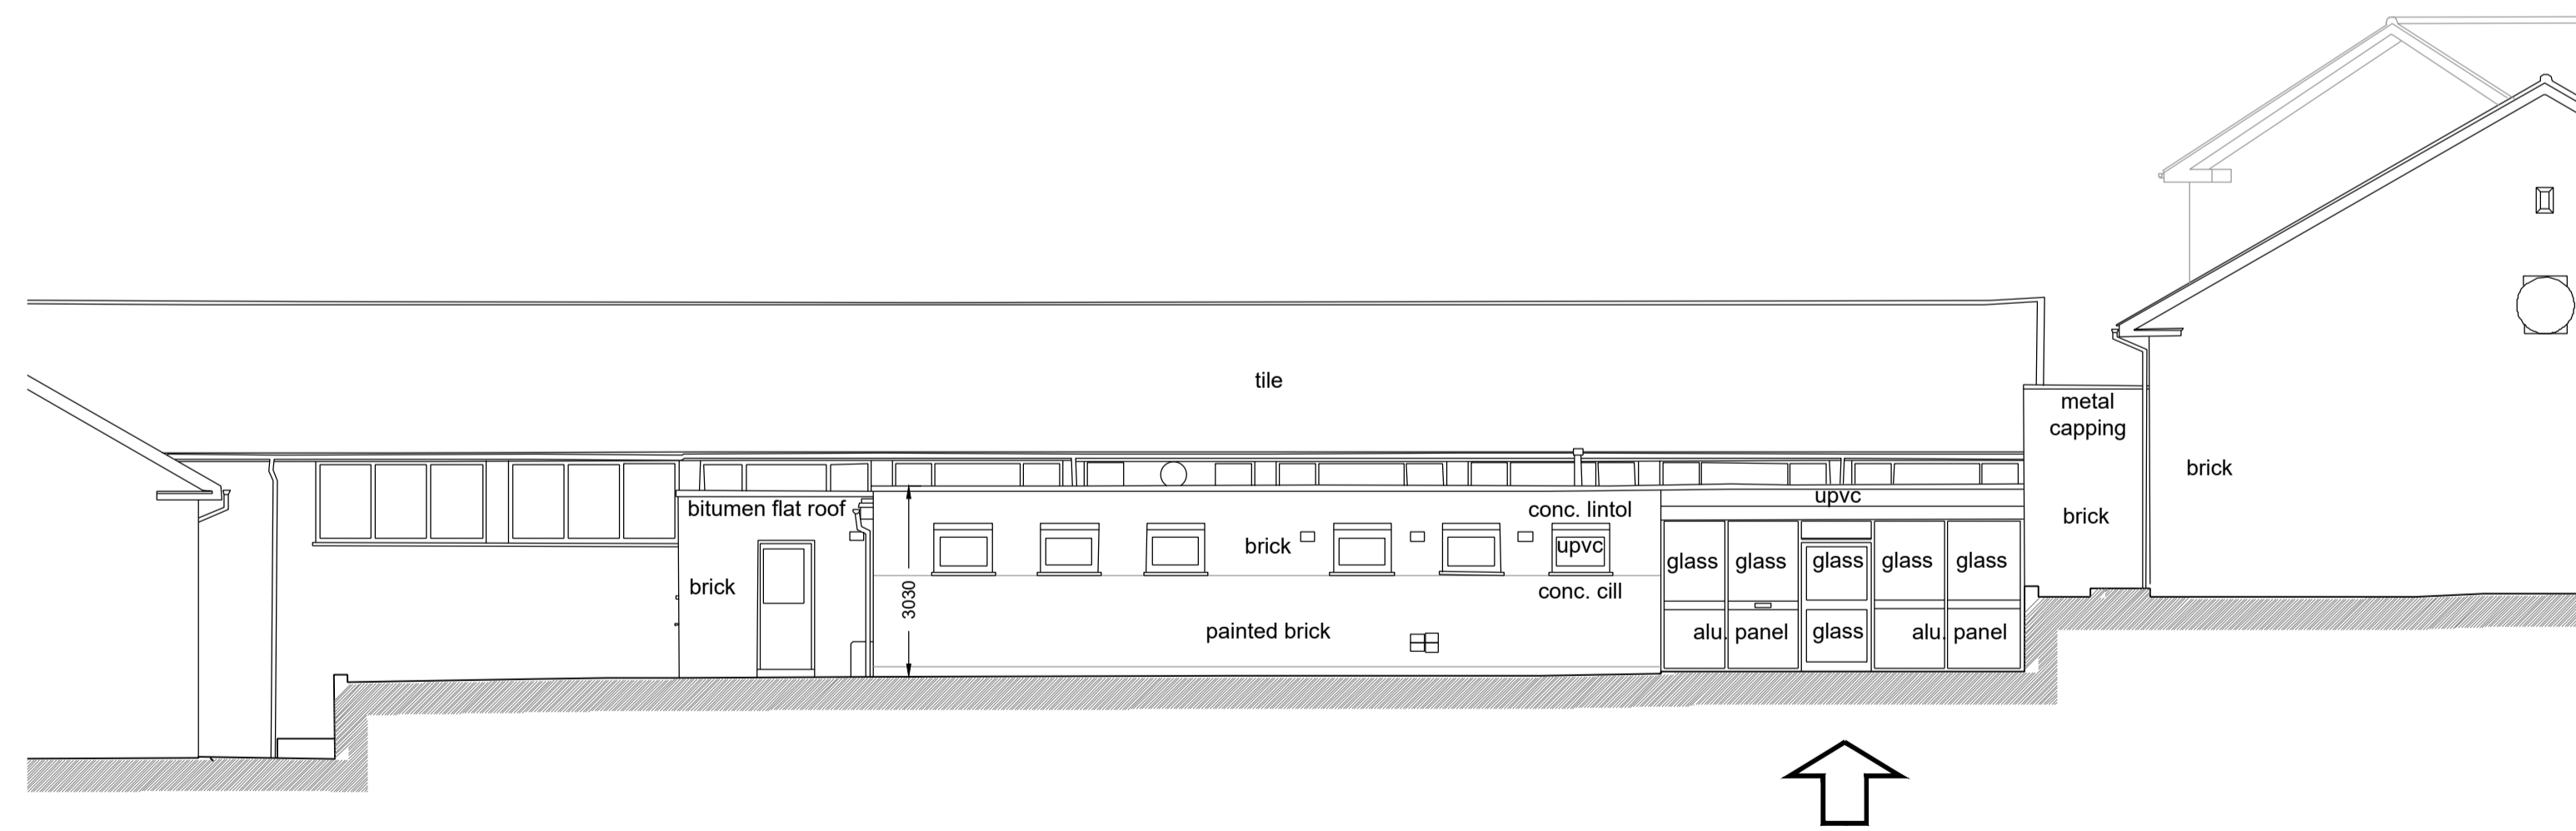

Front Elevation (North) - As Existing  
 (Scale 1:100)

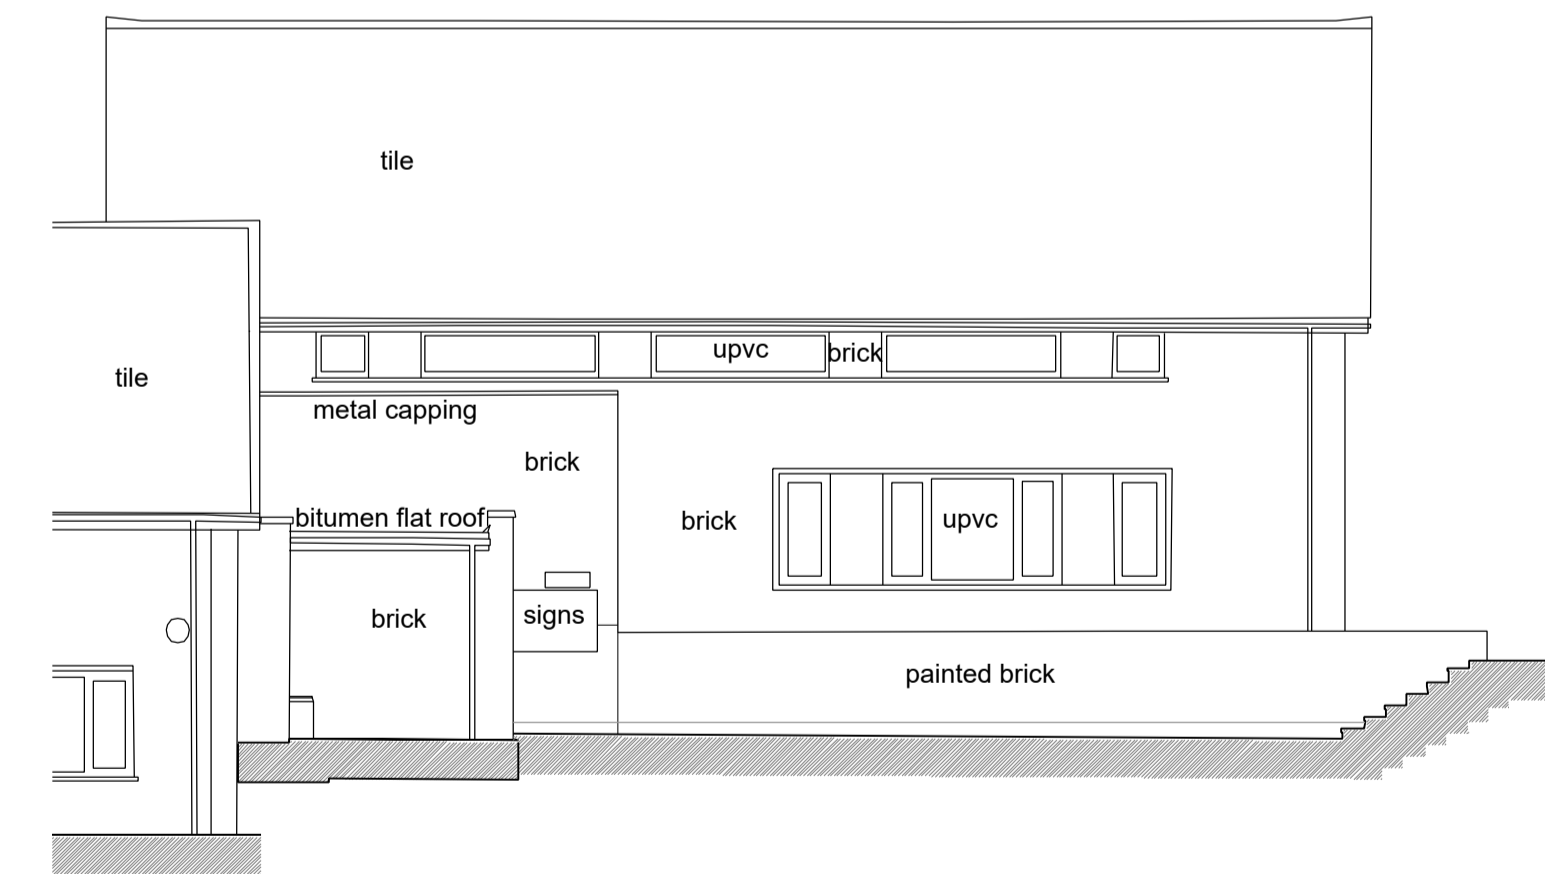

Side Elevation (East) - As Existing  
 (Scale 1:100)

  CHARTERED SURVEYORS ARCHITECTS & ENGINEERS	<b>CLIENT</b> Meadow Vale Primary School Moordale Avenue Priestwood, Bracknell Berks. RG42 1SY	<b>DRAWING TITLE</b> Existing Plans and Elevations		<b>PURPOSE</b> Planning	
	<b>PROJECT</b> Entrance Alterations	<b>DATE</b> March '24	<b>SCALE</b> 1:100	<b>PAPER SIZE</b> A1	<b>AMENDMENTS</b>
	<b>DRAWN BY</b> GE	<b>REVIEWED BY</b> KB	<b>REVISION</b>		<b>DATE</b>
	<b>DRAWING No.</b> 23.091-102				

