

DO NOT SCALE

**SAFETY, HEALTH AND ENVIRONMENTAL INFORMATION**

In addition to the hazards/risks normally associated with the types of work detailed on this drawing, note the following:

CONSTRUCTION

MAINTENANCE/CLEANING

DECOMMISSIONING/DEMOLITION

It is assumed that all works will be carried out by a competent contractor working, where appropriate, to an approved method statement


Rev	Date	Description	By	CHK'd	App'd
A	7/10/23	Updated Skylight Locations	PF	CC	ME

Drawing Status: **PLANNING**      **SO**



Woodcote Grove, Ashley Road, Epsom, Surrey, KT18 5BW  
 Tel: +44 (0)1372 726140 Fax: +44 (0)1372 740065  
 Copyright © AtkinsRéalis Ltd (2024)      www.atkinsglobal.com



Client: **Bracknell Forest Council**

Project Title: **Ascot Heath Primary School 2024 Flat Roof Replacment & Solar PV System**


Drawing Title: **Proposed Elevations**

Scale	1:200	Designed	PF	Drawn	PF	Checked		Authorised	
Original Size	A3	Date	21/03/24	Date	21/04/24	Date		Date	


Drawing Number: **5227618-ATK-ARCH-0006**      Revision: **0 0**

Millimetres


0 10 100

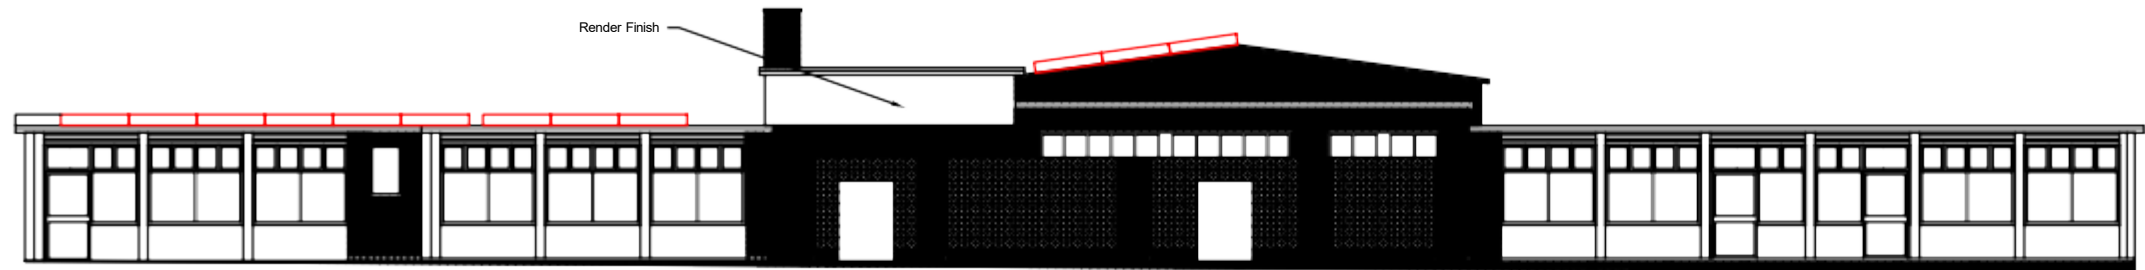

NORTH ELEVATION

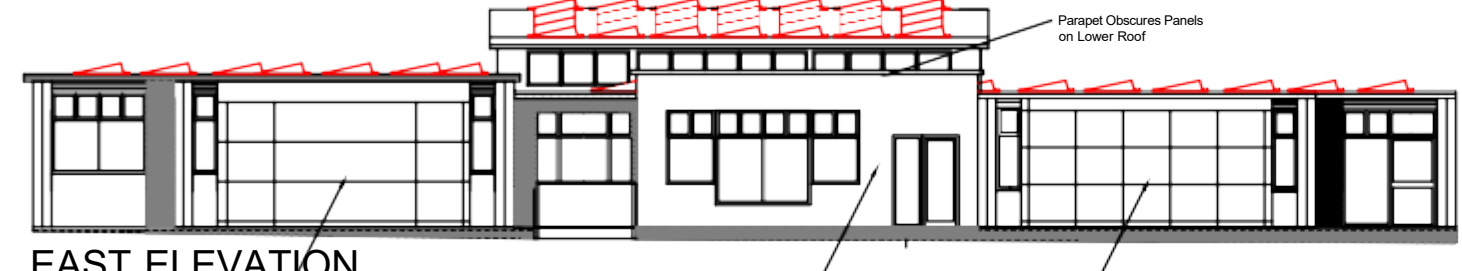

EAST ELEVATION

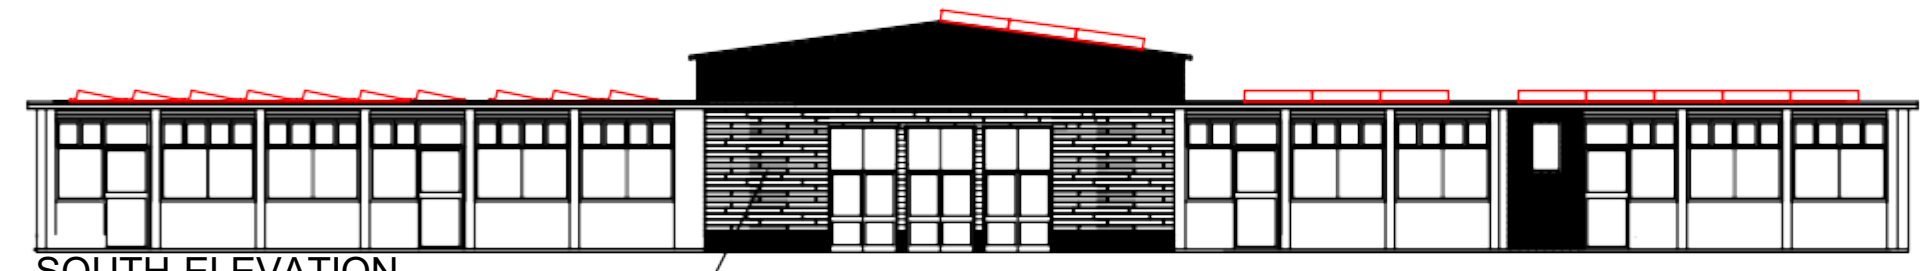

SOUTH ELEVATION



WEST ELEVATION

