


100  
Millimetres  
10  
0

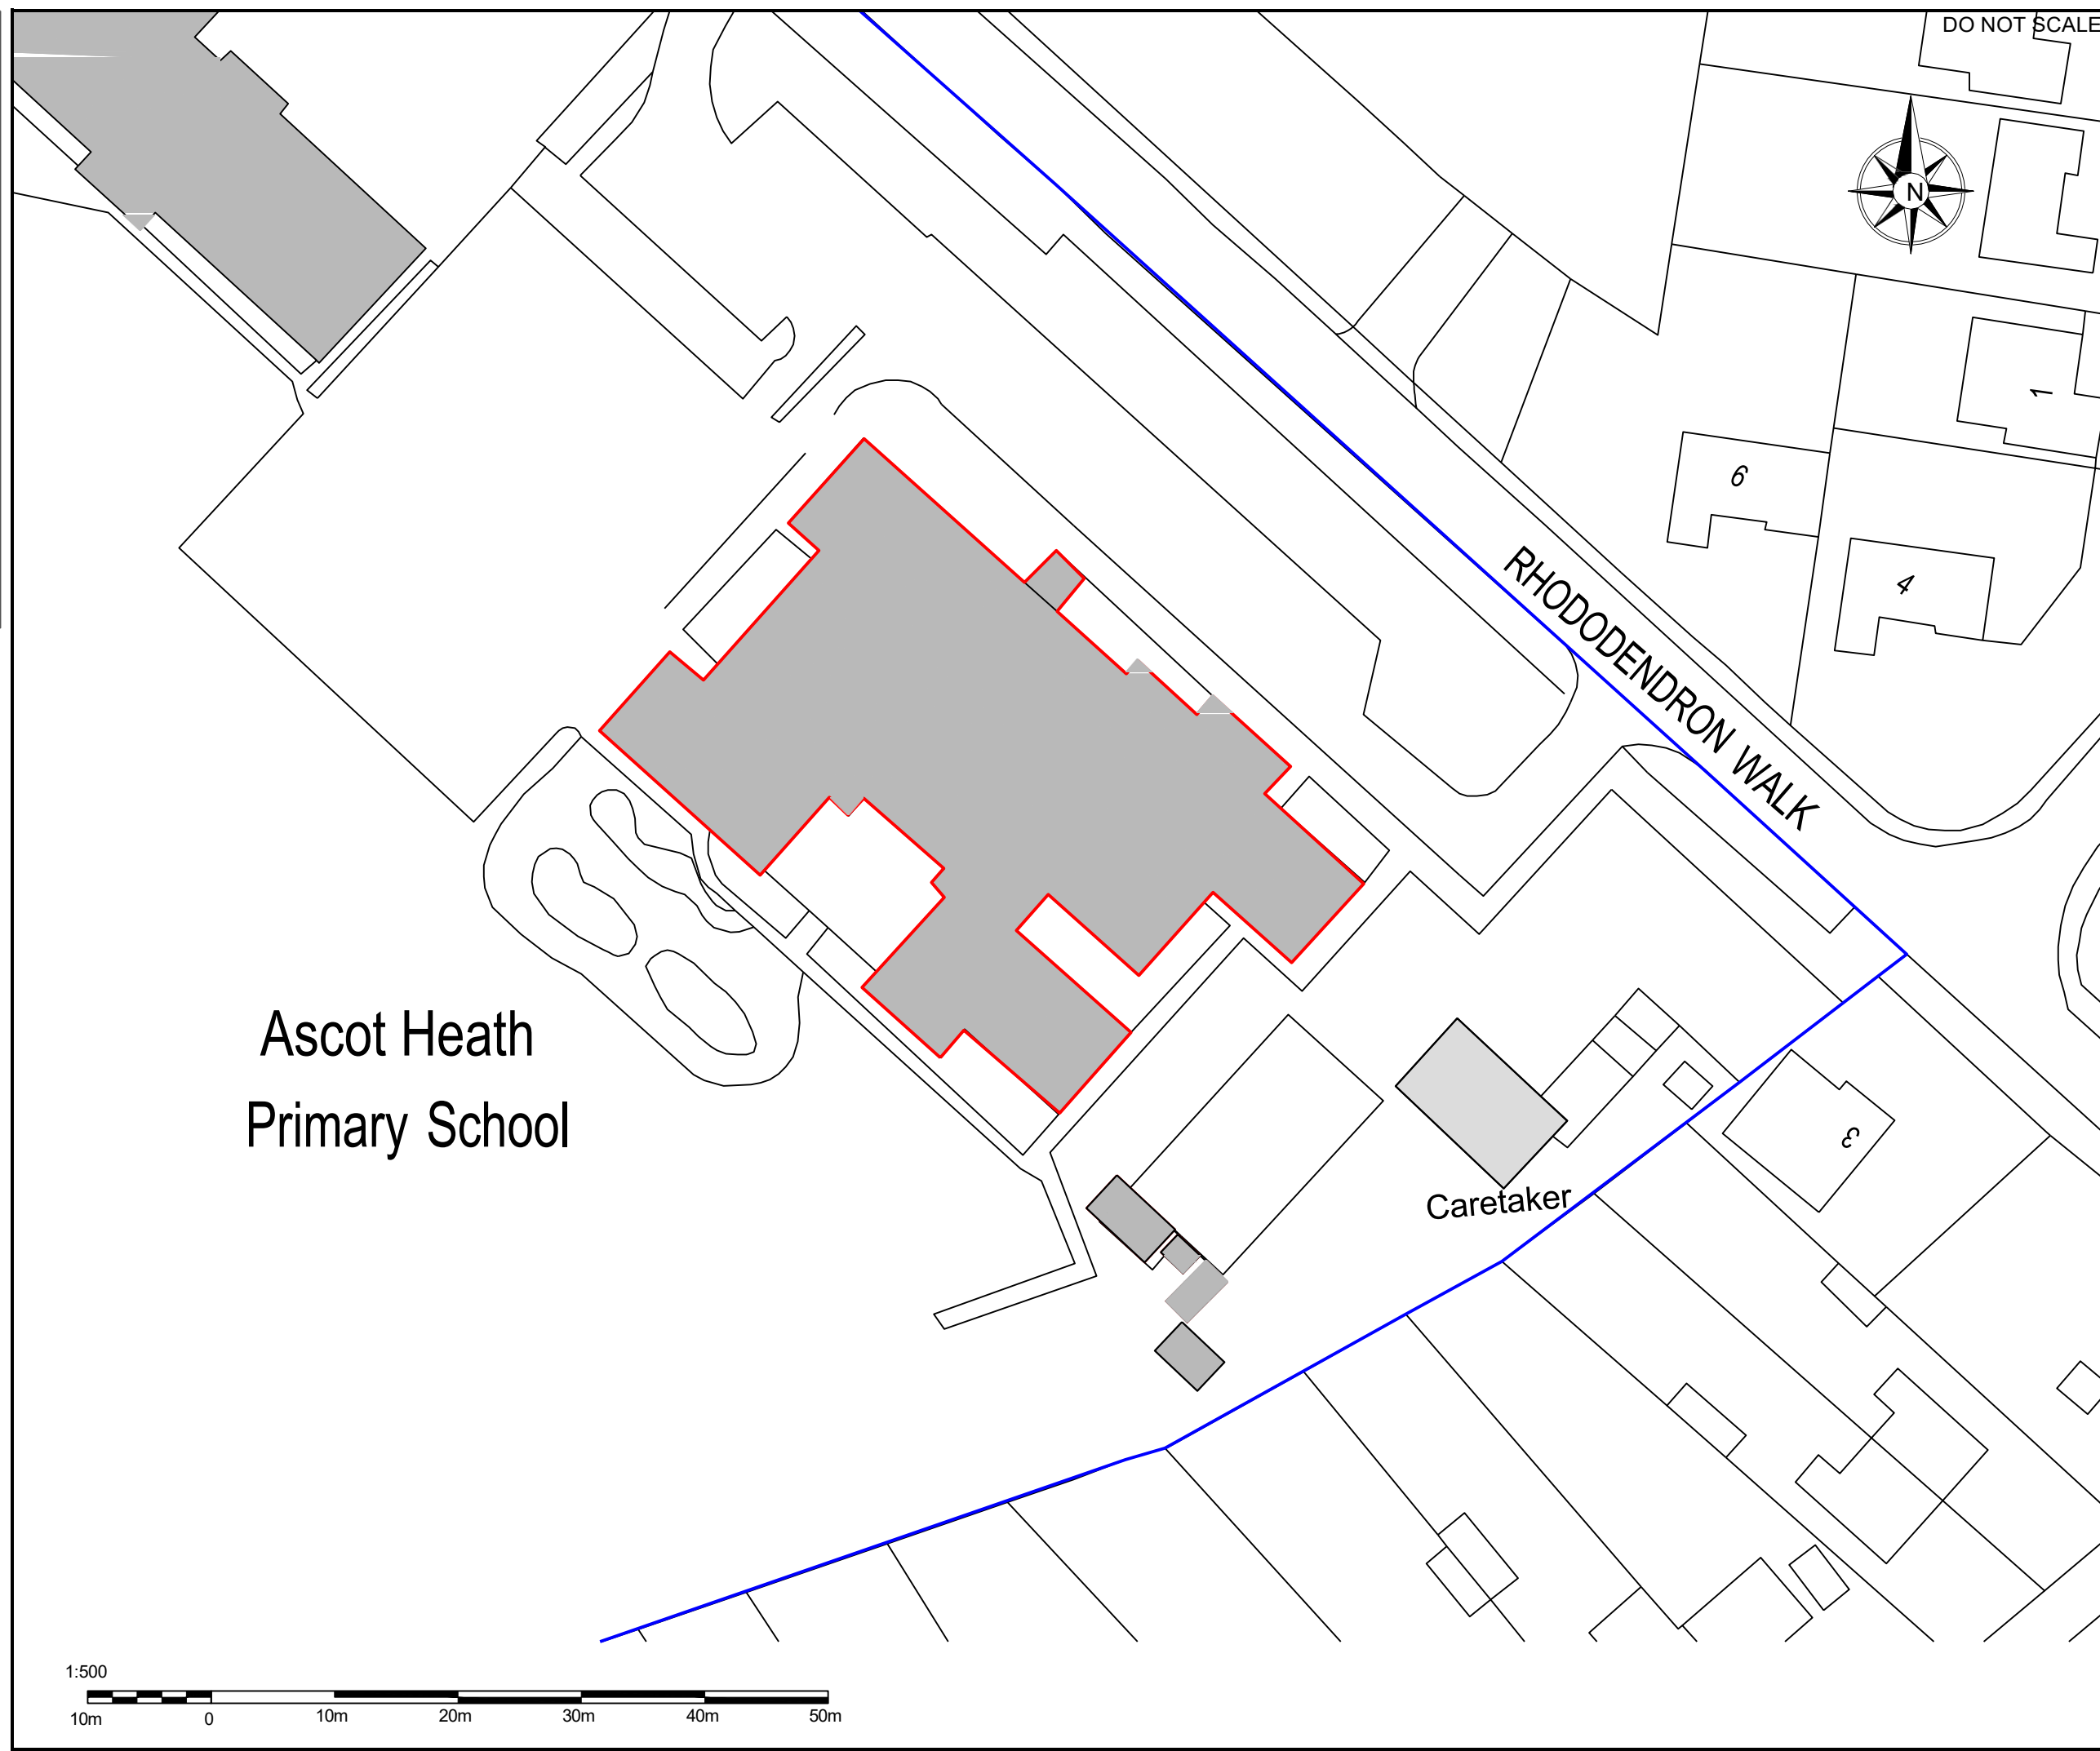

# Ascot Heath Primary School

Caretaker

RHODODENDRON WALK

DO NOT SCALE



**SAFETY, HEALTH AND ENVIRONMENTAL INFORMATION**

In addition to the hazards/risks normally associated with the types of work detailed on this drawing, note the following:

**CONSTRUCTION**

**MAINTENANCE/CLEANING**

**DECOMMISSIONING/DEMOLITION**

It is assumed that all works will be carried out by a competent contractor working, where appropriate, to an approved method statement

Rev.	Date	Description	By	Chk'd	App'd

Drawing Status: **PLANNING** Substage: **S0**

**AtkinsRéalis**

Woodcote Grove, Ashley Road, Epsom, Surrey, KT18 5BW  
Tel: +44 (0)1372 726140  
Fax: +44 (0)1372 740065  
Copyright © AtkinsRéalis Ltd (2024) www.atkinsglobal.com



Project Title: **Ascot Heath Primary School 2024  
Flat Roof Replacement & Solar PV System**

Drawing Title: **Site Plan**

Scale	Designed	Drawn	Checked	Authorised
1:500	PF	PF		
Original Size	Date	Date	Date	Date
A3	22/02/24	22/02/24		
Drawing Number	Revision			
5227618-ATK-ARCH-002	0 0			