




DO NOT SCALE - FIGURED DIMENSIONS ARE TO BE TAKEN IN PREFERENCE TO SCALED DIMENSIONS. NO WORK IS TO BE PUT IN HAND UNTIL SITE DIMENSIONS HAVE BEEN CHECKED AND ANY DISCREPANCIES REPORTED TO US.

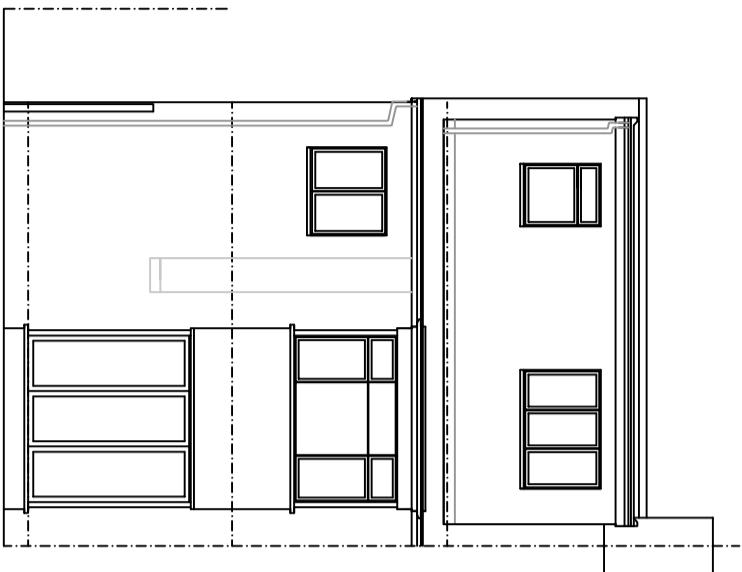


rear elevation

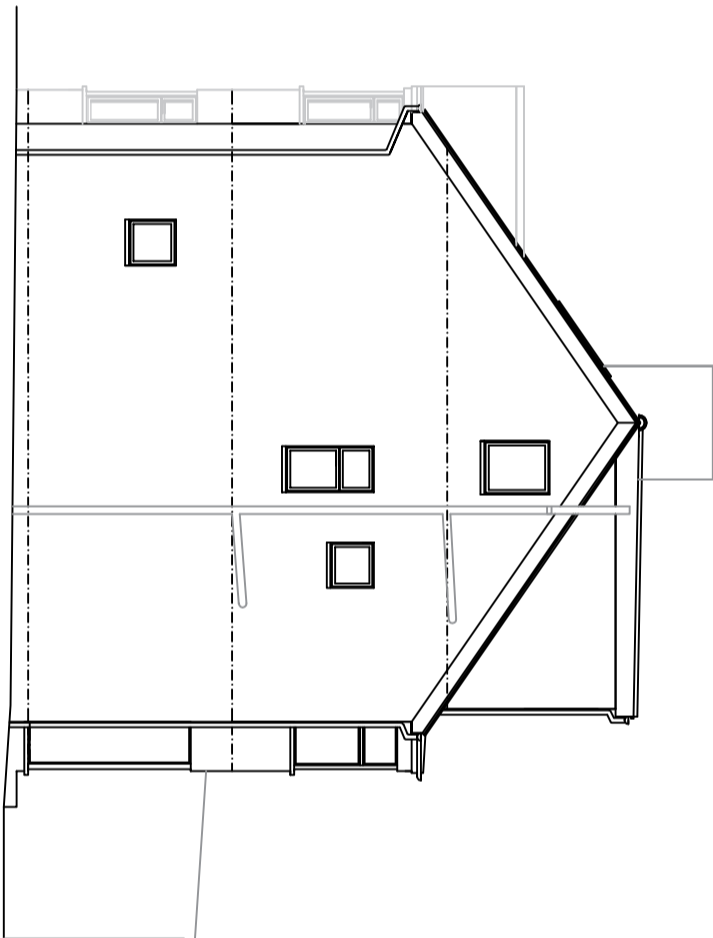

side elevation

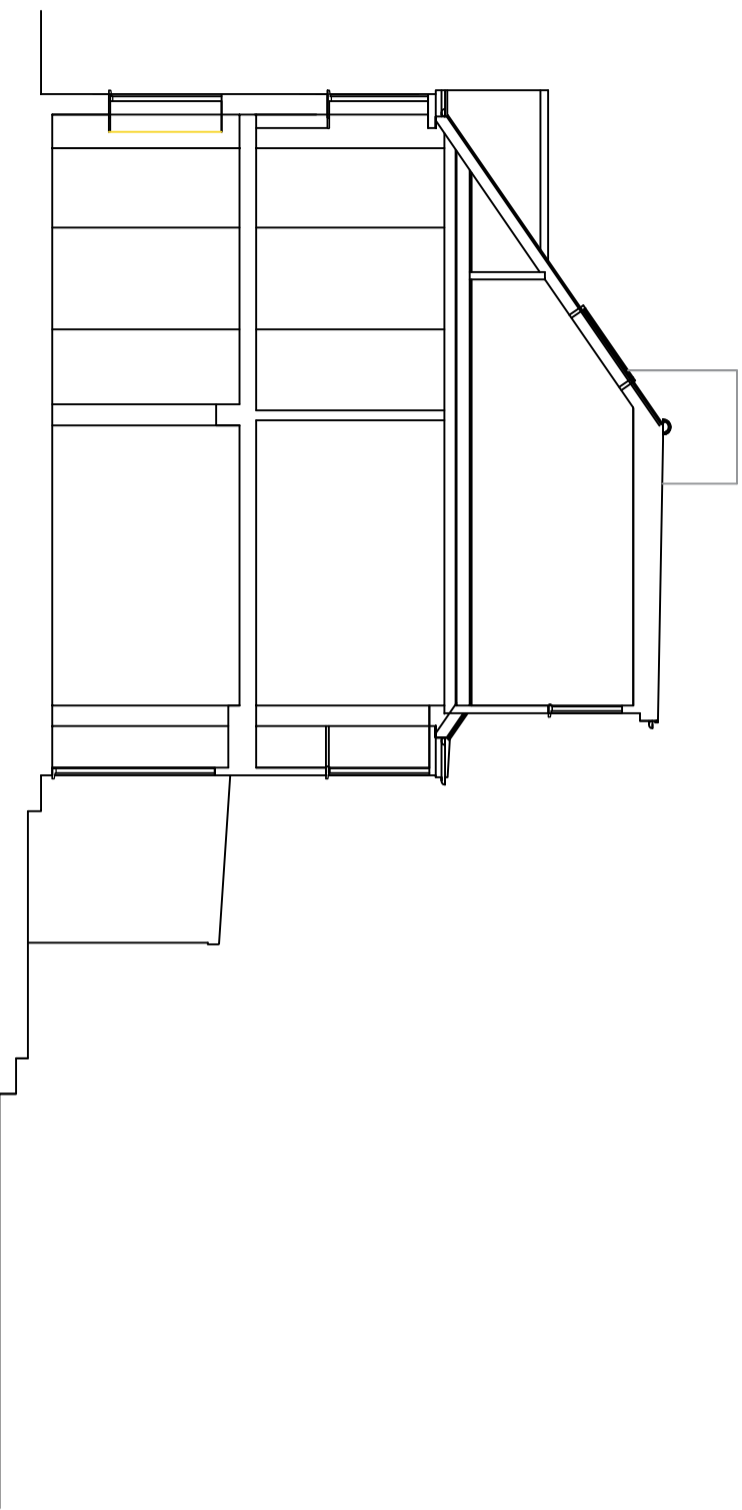

Section A-A

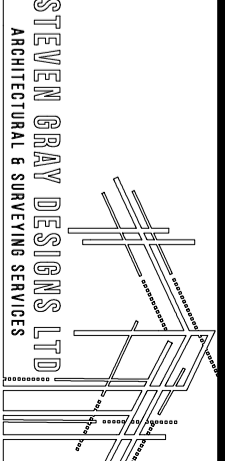project	50 Melbourne Road, Bushey WD23
title	SURVEYED AS EXISTING
date	April 2024
scale	1:100 @ A3 & 1:50 @ A1
	
36 Lakeside Crescent, Barnet EN4 8DJ Tel: 020 3371 0629 Email: steve@sgd-designs.co.uk Web: www.sgd-designs.co.uk	
drawing number	3045/ 2A
© COPYRIGHT	