




DO NOT SCALE FIGURED DIMENSIONS ARE TO BE TAKEN IN PREFERENCE TO SCALED DIMENSIONS. NO WORK IS TO BE PUT IN HAND UNTIL SITE DIMENSIONS HAVE BEEN CHECKED AND ANY DISCREPANCIES REPORTED TO US.

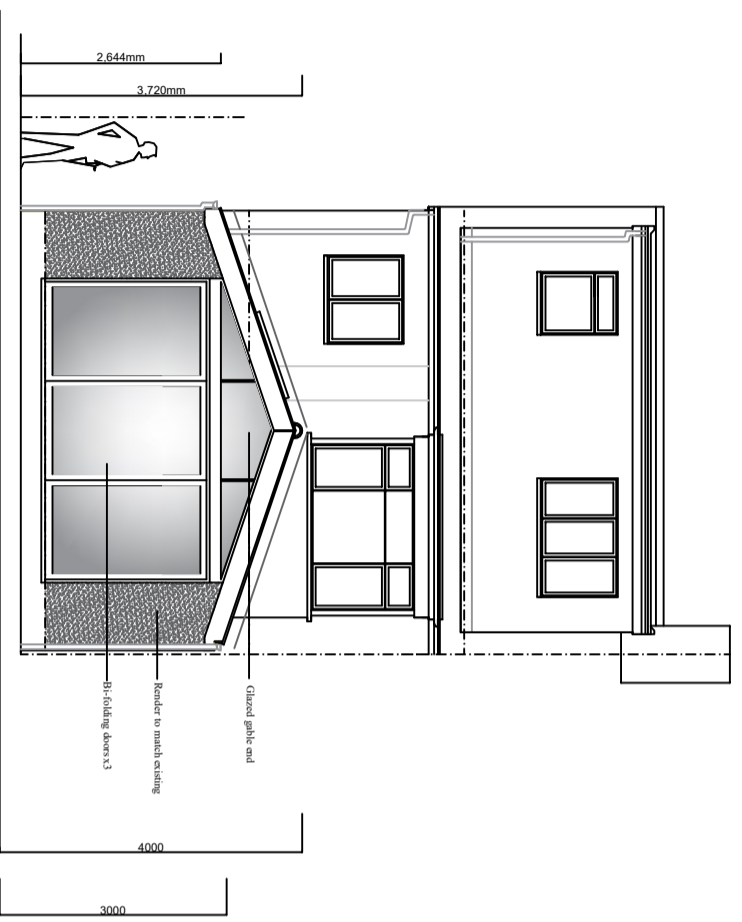


rear elevation

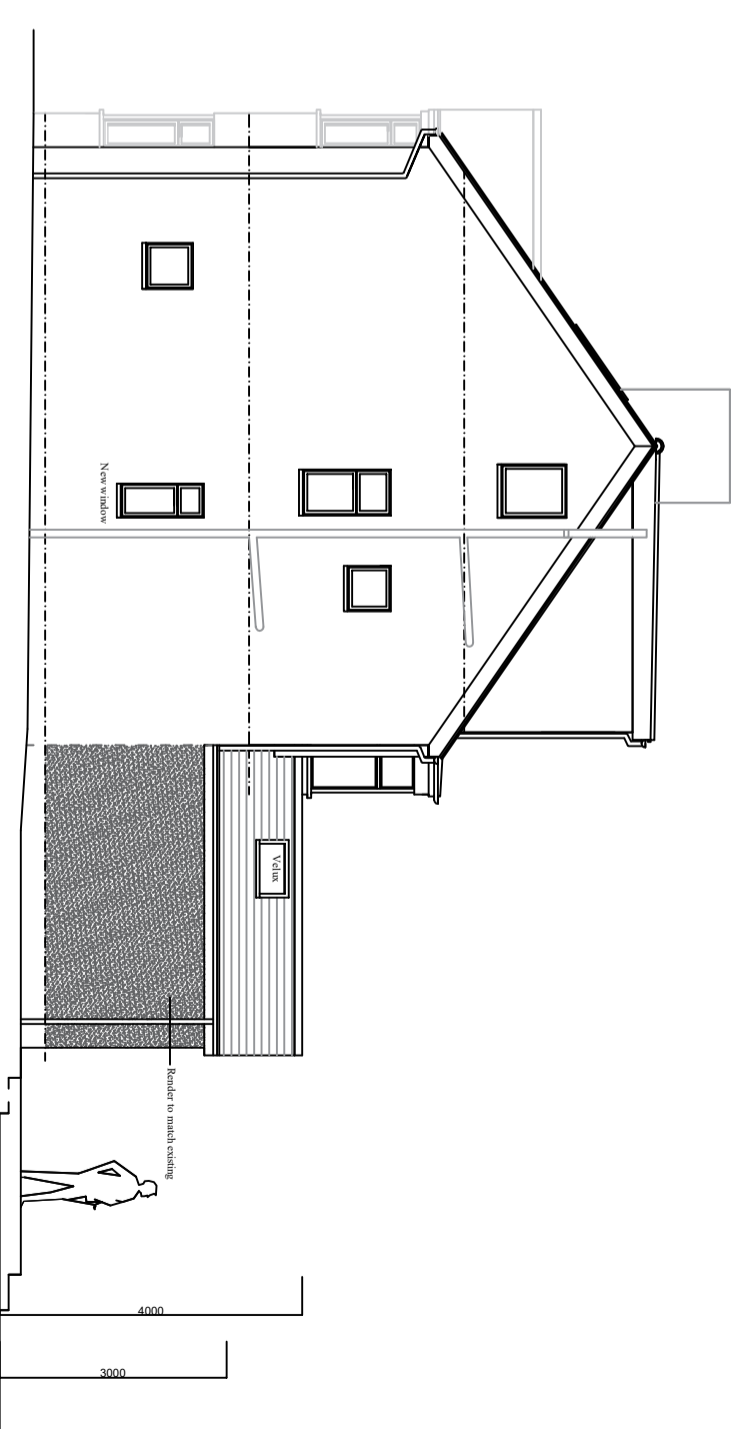

side elevation

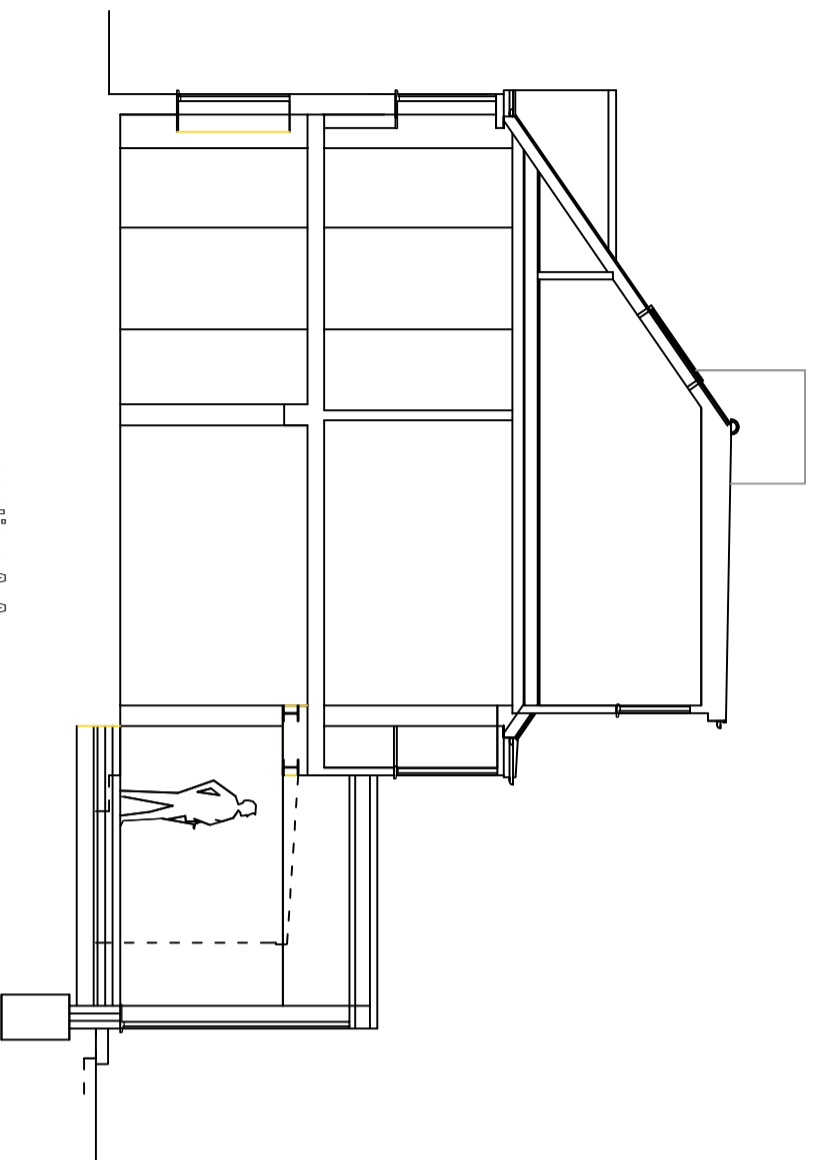

Section A-A

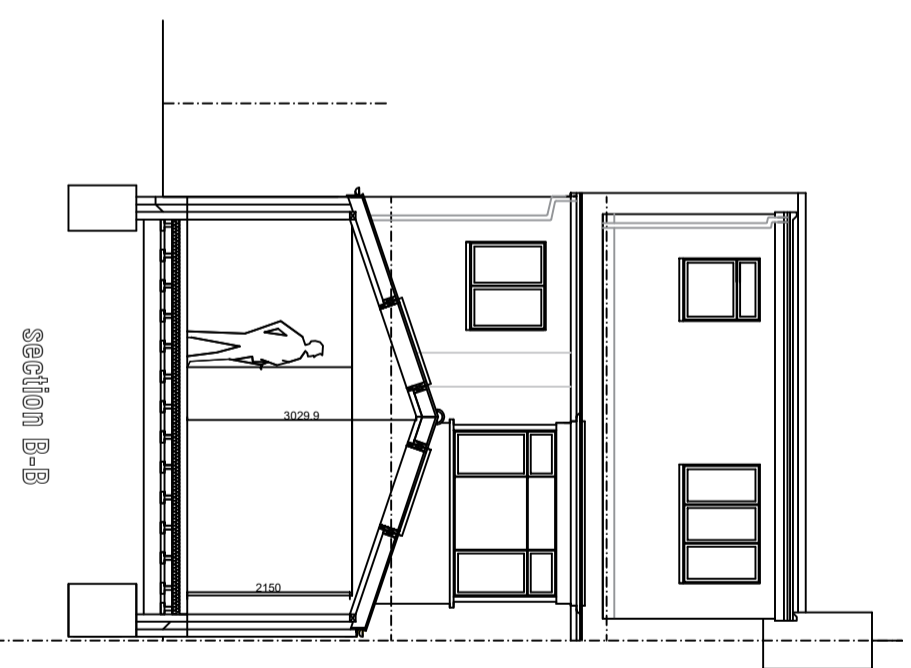

Section B-B

<p>project</p> <p>50 Melbourne Road, Bushey WD23</p>	
<p>title</p> <p>Proposed Single Storey Rear Extension</p>	
<p>date</p> <p>April 2024</p>	<p>scale</p> <p>1:100 @ A3 & 1:50 @ A1</p>
<p>36 Lakeside Crescent, Barnet EN4 8JL Tel: 020 3371 0629 Email: steve@sgd-designs.co.uk Web: www.sgd-designs.co.uk</p> <p>STEVEN GRAY DESIGNS LTD ARCHITECTURAL & SURVEYING SERVICES</p>	
<p>drawing number</p> <p>3045/4A</p>	
<p>© COPYRIGHT</p>	